
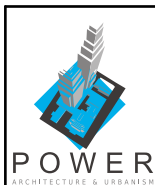


PROPRIETATEA ASUPRA TERENURILOR

PUZ - LOCUINTE INDIVIDUALE

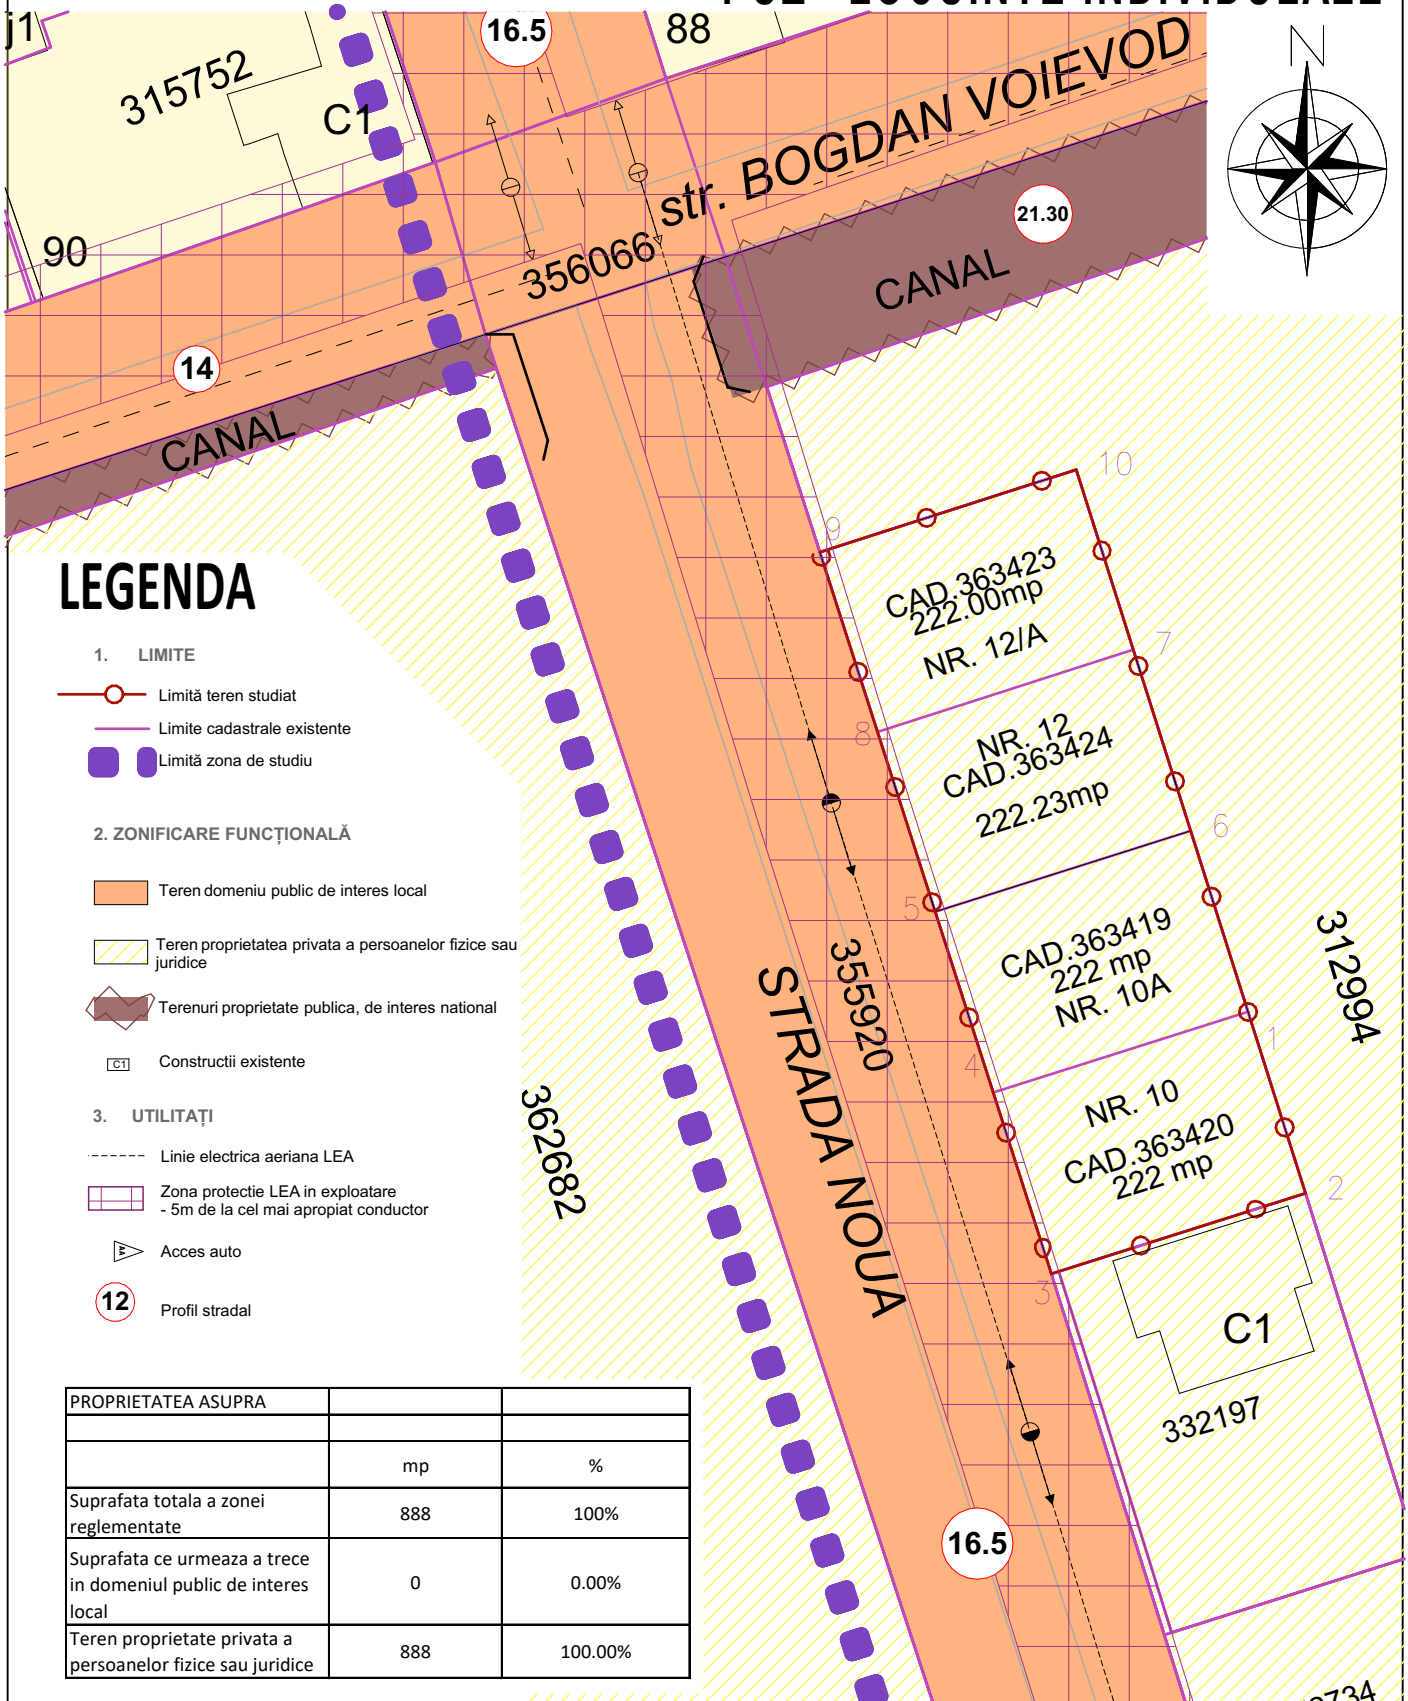

Specialist RUR arh. STANCU ISPAS Ioana

S.C. POWER ON SOLUTIONS S.R.L.

Str. G. Musicescu, Nr.26, Timisoara, Timis
e-mail: office@power-on.ro
Tel: 0773 806 704

Denumire proiect:

PUZ LOCUINTE INDIVIDUALE

Pr. Nr.:

56/2023

POWER
ARCHITECTURE & URBANISM

Nume

Semnatura

Scara

1:500

Initiator: BORDIANU CORNELIU SI BORDIANU DORU

Amplasament: Mun Arad, jud. Arad, Str Noua, CF 363419, CF363420, CF363423, CF363424 Arad.

Faza:

ETAPA 2

Sef proiect

arh. STANCU ISPAS Ioana

Proiectat

arh. STANCU ISPAS Ioana

Data

DECEMBRIE

2023

Denumire plansa: PROPRIETATEA ASUPRA TERENURILOR

Nr. plansa:

U4

Desenat

arh. STANCU ISPAS Ioana