


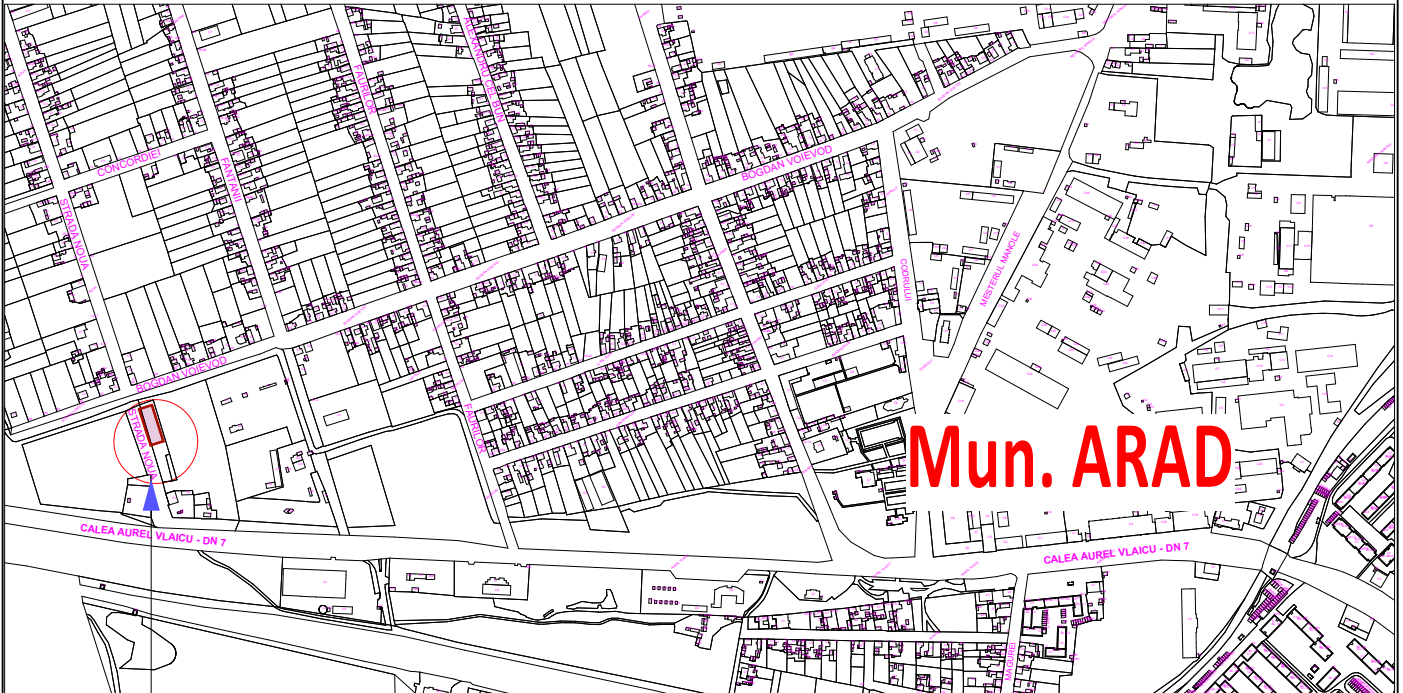


INCADRARE IN TERITORIU PUZ - LOCUINTE INDIVIDUALE



Mun. ARAD

INCADRARE UTR 24

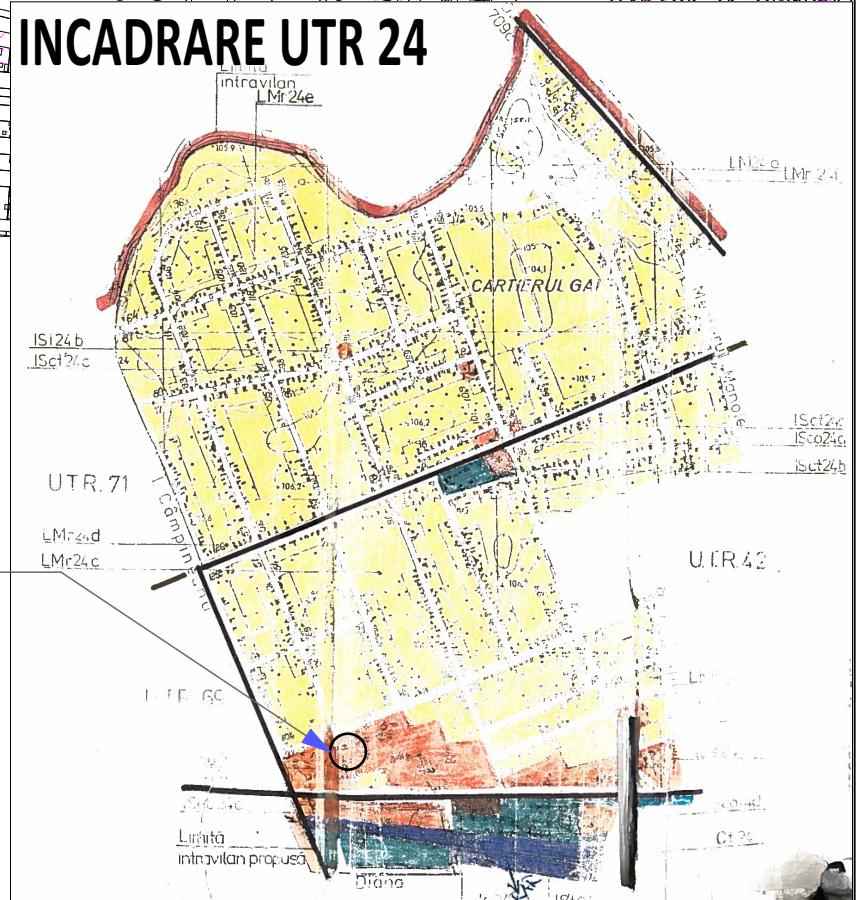


INCADRARE IN ZONA SC 1:10 000

**Amplasament studiat
PUZ LOCUINTE INDIVIDUALE**

**Amplasament : STRADA NOUA,
CF 363419 (Nr.10/A) ,CF 363420 (Nr.10),
CF363423 (Nr.12/A), CF363424 (Nr.12) Arad,**

Beneficiari: Bordianu Corneliu si Bordianu Doru

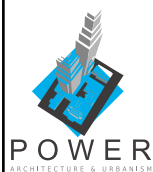

Specialist RUR arh. STANCU ISPAS Ioana

S.C. POWER ON SOLUTIONS S.R.L.

Str. G. Musicescu, Nr.26, Timisoara, Timis
e-mail: office@power-on.ro
Tel: 0773 806 704

**Denumire proiect:
PUZ LOCUINTE INDIVIDUALE**

Pr. Nr.:
56/2023

POWER
ARCHITECTURE & URBANISM

Nume	Semnatura	Scara
Sef proiect	arh. STANCU ISPAS Ioana	1:10000
Proiectat	arh. STANCU ISPAS Ioana	Data
Desenat	arh. STANCU ISPAS Ioana	DECEMBRIE 2023

Initiator: BORDIANU CORNELIU SI BORDIANU DORU
Amplasament: Mun Arad, jud. Arad, Str Noua, CF 363419, CF363420,
CF363423, CF363424 Arad,

Faza:
ETAPA 2
Nr. plansa:
U0

Denumire plansa: INCADRARE IN TERITORIU