


P.U.Z.

ZONA LOCUINTE INDIVIDUALE - strada LUCERNEI nr.13
ARAD

Incadrare in teritoriu sc. 1:25 000

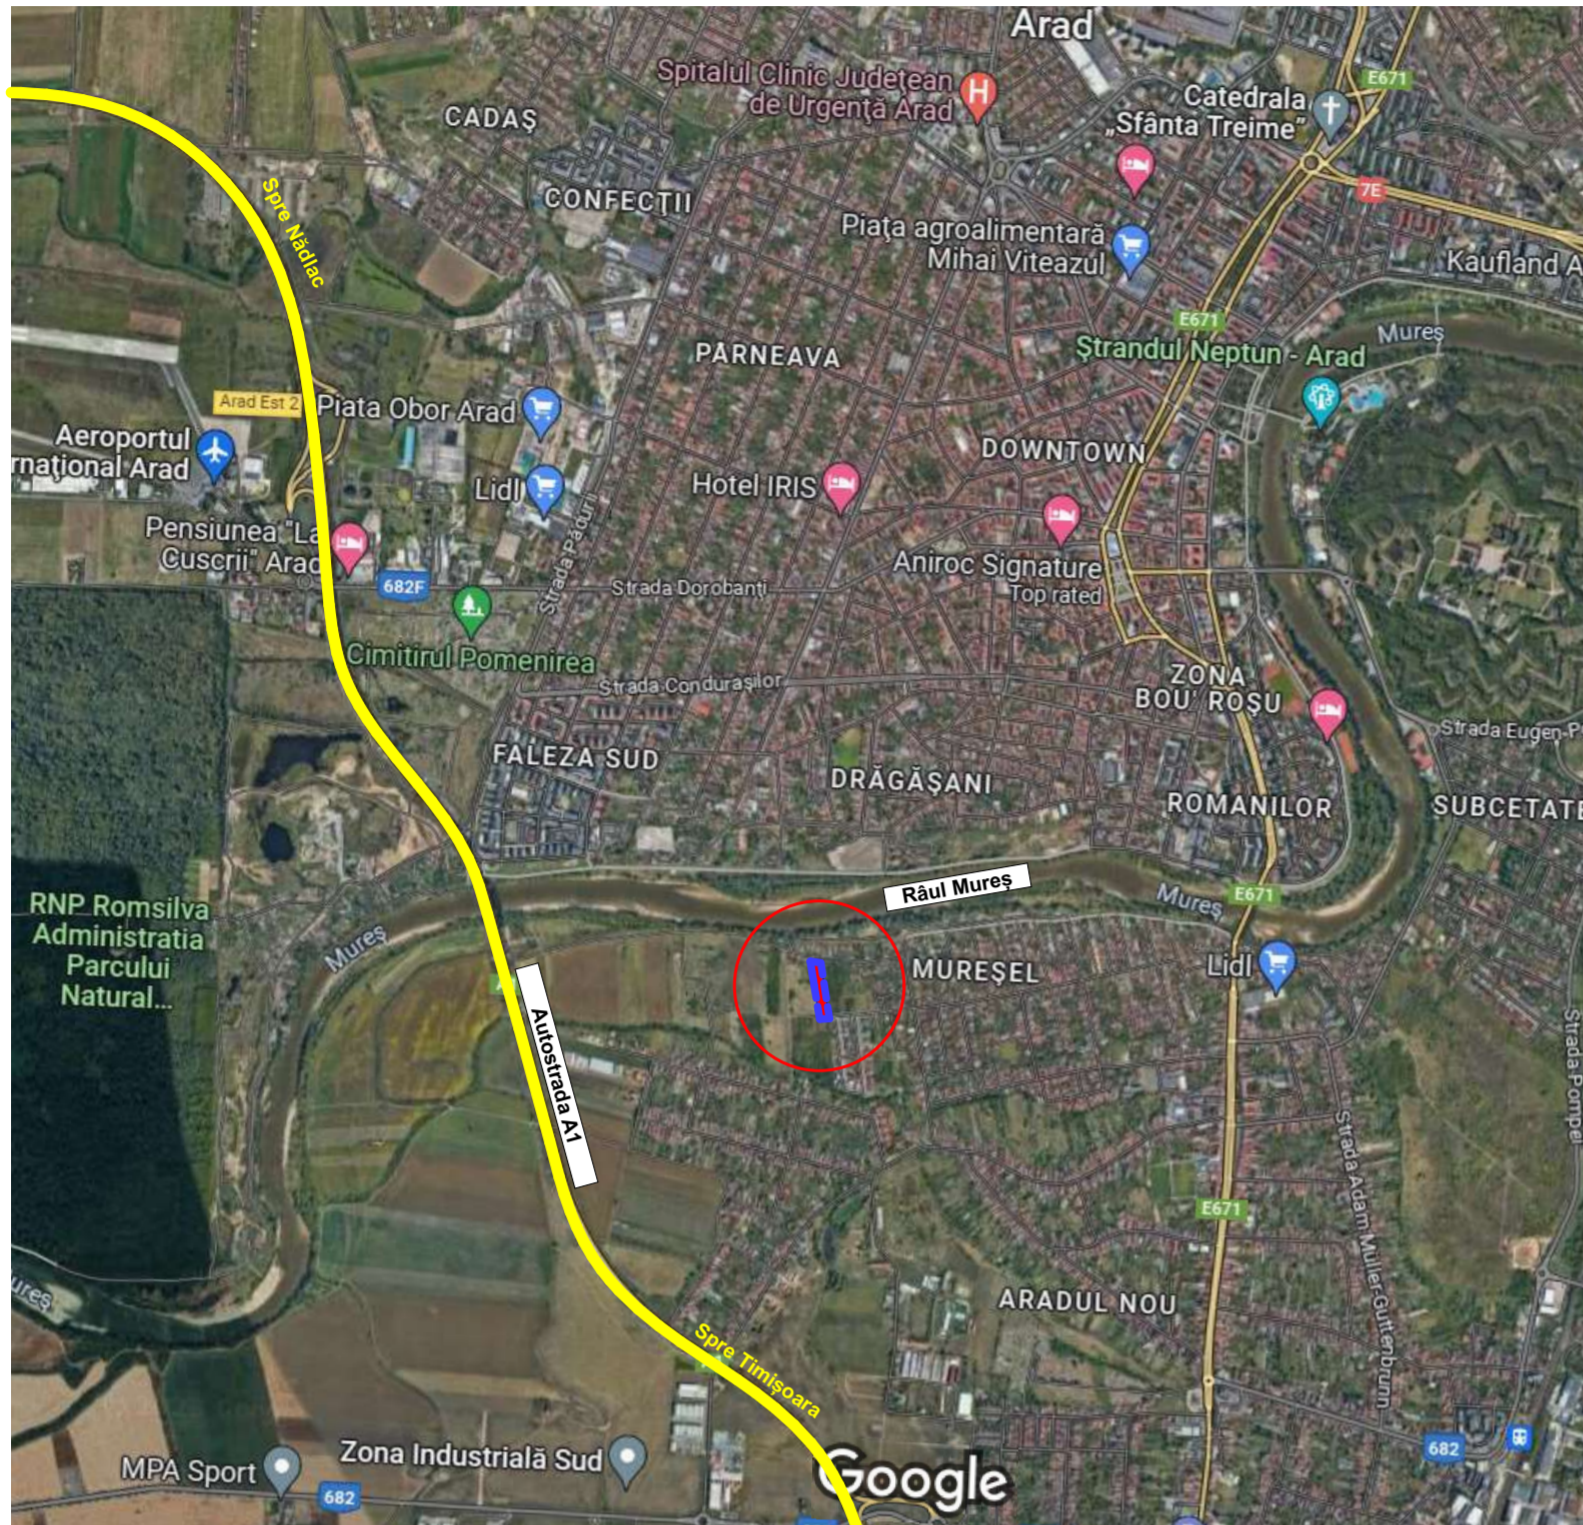

Incadrare in PUG sc. 1:25 000



Incadrare in teritoriu sc. 1:5 000



S.C. L&C ARHILUX CUBIC S.R.L.				Beneficiar	
Arad, str.Muncii nr.34 C.I.F. 38565266				WEIL ALOIS HEINRICH WEIL ANNA CHRISTINE	
				PROIECT NR.08/2023	
SPECIFICATIE	NUME	SEMNTATURA	SCARA	Titlu proiect-adresa	FAZA
SEF PROIECT	arh.Cioara Lucian		1:5000 1:25000	ZONA LOCUINTE INDIVIDUALE - ARAD, str.Lucernei nr.13, jud.Arad	PUZ
PROIECTAT	arh.Cioara Lucian		DATA	Titlu plansa	Plansa nr. 01
DESEANAT	arh.Cioara Lucian		2023	INCADRAREA IN TERITORIU	