



SITUATIE EXISTENTA SC. 1:500







P.U.Z. CONSTRUIRE CLADIRE


LEGENDA:

DELIMITARE

-  ZONA STUDIATA 8 000 mp
-  INCINTA CU PROPUNERI 685 mp

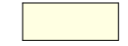ZONIFICARE

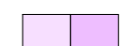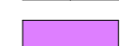

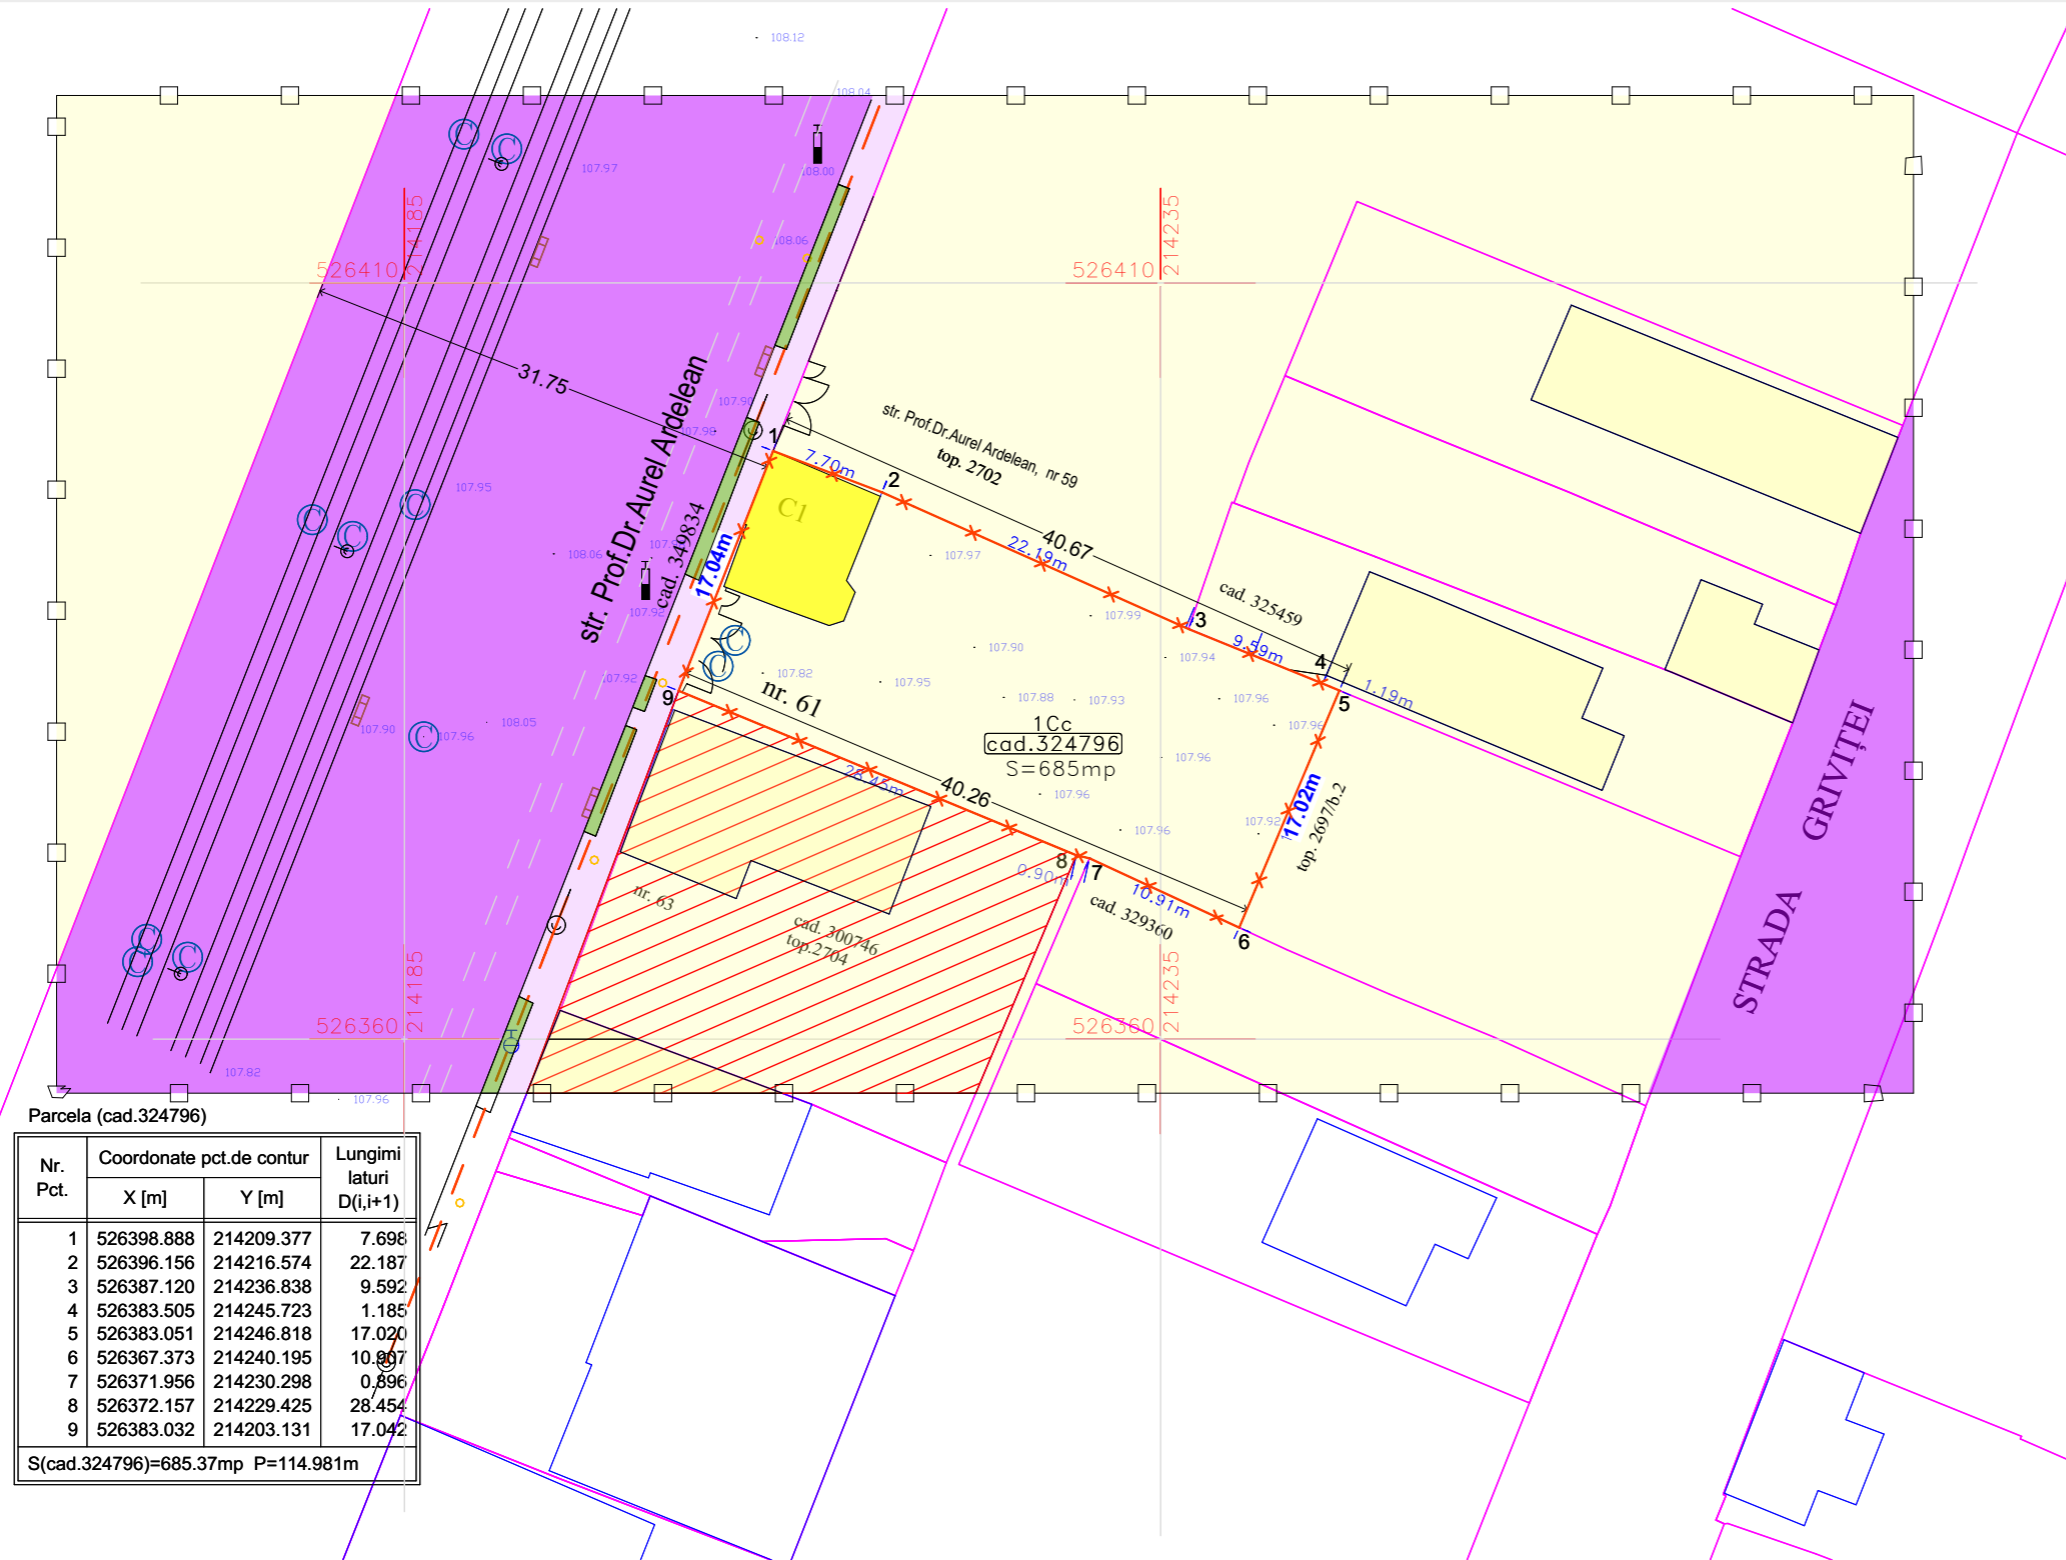-  ZONA CURTI CONSTRUCTII
-  ZONA CURTI CONSTRUCTII (SERVICII)
-  SPATII VERZI
-  ALEI PIETONALE / PARCARI
-  CAI DE COMUNICATIE RUTIERA
-  C1 - CONSTRUCTIE CARE SE VA DEMOLA



Parcela (cad.324796)

Nr. Pct.	Coordonate pct.de contur		Lungimi laturi D(i,i+1)
	X [m]	Y [m]	
1	526398.888	214209.377	7.698
2	526396.156	214216.574	22.187
3	526387.120	214236.838	9.592
4	526383.505	214245.723	1.185
5	526383.051	214246.818	17.020
6	526367.373	214240.195	10.867
7	526371.956	214230.298	0.896
8	526372.157	214229.425	28.454
9	526383.032	214203.131	17.042

S(cad.324796)=685.37mp P=114.981m

CALITATE	NUME	SEMANTURA	CERINTA	REFERAT / EXPERTIZA NR.	DATA
EXPERT					
VERIFICATOR					
 STACONS proiectare & consultanta <small>bulevardul Decebal, nr. 6 Arad CP 310133 tel. 0751 638 313 stacons_arad@yahoo.com www.stacons.ro</small>				 ISO 9001 : 2015	Beneficiar: MANDITA BOGDAN - DRAGOS si MANDITA DANIELA-ARABELA Jud.Arad , mun.Arad ,str. Nobel nr.2 Nr. proiect: 72/2023
SPECIFICATIE SEF PROIECT PROIECTAT DESENAT				SEMNATURA arh.Crainic Dorin arh. Golban Nicoleta arh. Golban Nicoleta	Scara: 1:500 Data: nov. 2023 Format: A3
Titlu proiect: ELABORARE PUZ SI RLU CONSTRUIRE CLADIRE mun.Arad, str. Prof.Dr.Aurel Ardelean (fosta str. Padurii), nr.61, CF nr.324796 Arad				Faza: PUZ	Titlu plansa: SITUATIE EXISTENTA Plansa nr.: 02 URB