


REGLEMENTARI EDILITARE SC. 1:1000

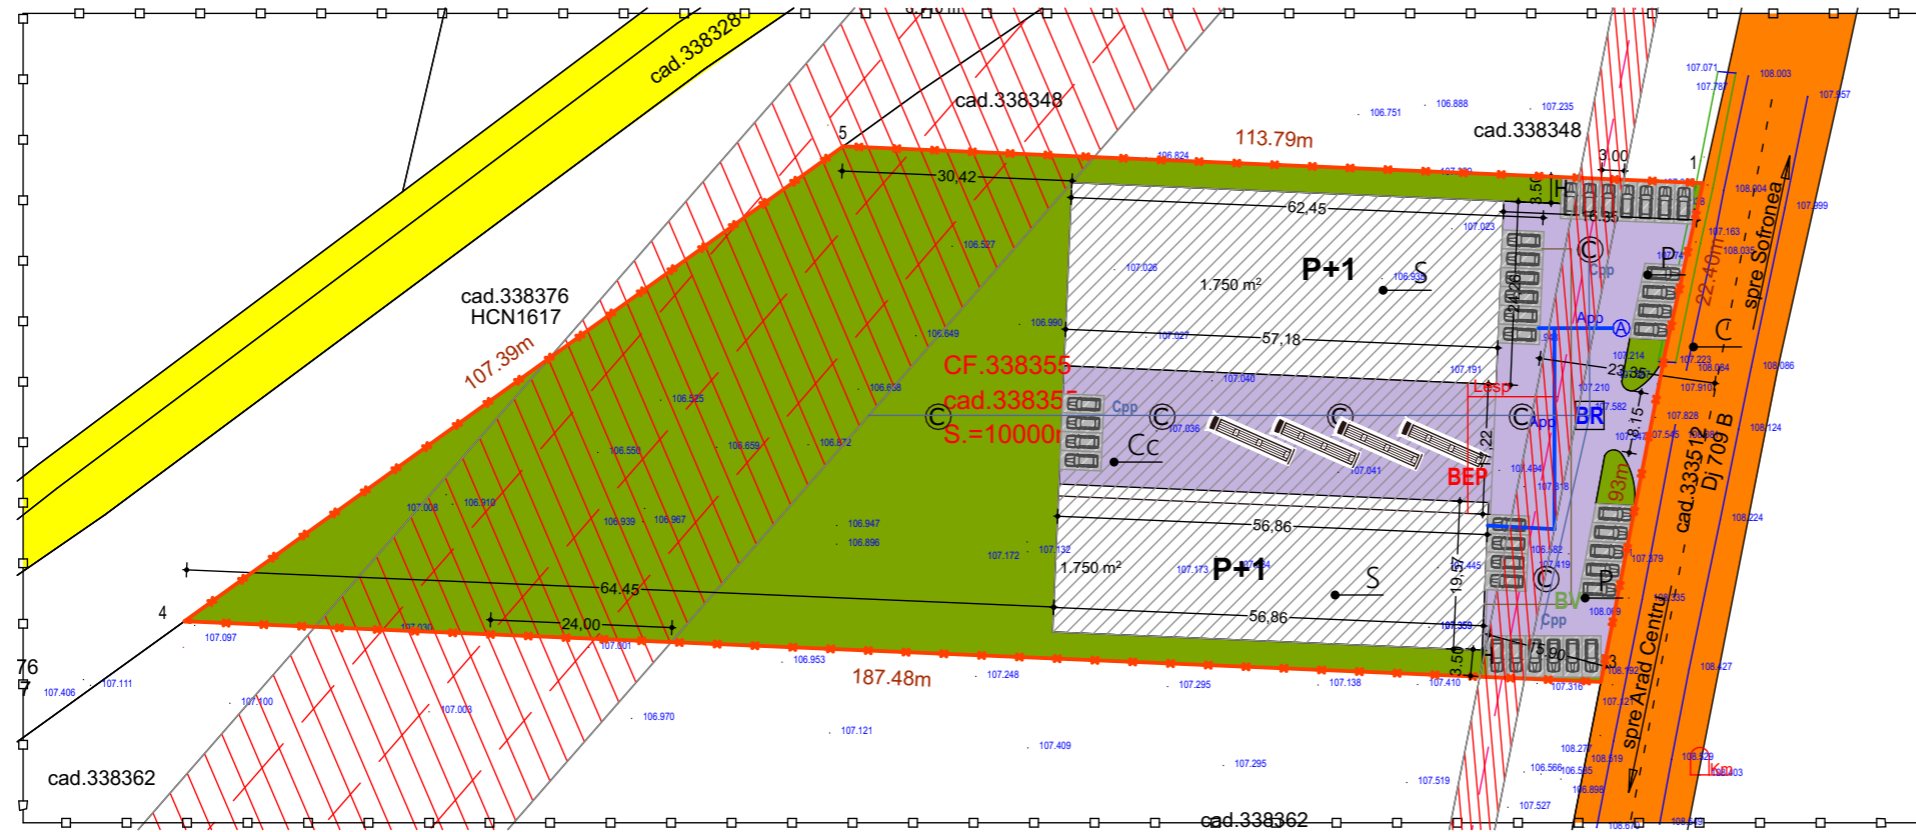

Parcela (338355)

| Nr. Pct. | Coordonate pct.de contur | | Lungimi laturi D(i,i+1) |
|----------|--------------------------|------------|-------------------------|
| | X [m] | Y [m] | |
| 1 | 532770.422 | 216459.554 | 22.400 |
| 2 | 532748.560 | 216454.672 | 44.929 |
| 3 | 532704.464 | 216446.060 | 187.481 |
| 4 | 532712.488 | 216258.751 | 107.392 |
| 5 | 532775.292 | 216345.864 | 113.794 |

S(338355)=10000.11mp P=475.996m

LEGENDA:

- LINIE ELECTRICA AERIANA EXISTENTA
 - LINIE ELECTRICA SUBTERANA 20 kV - PROPUSA
 - BRANSAMENT REELE PROPUSE PRIN PUZ**
 - BRANSAMENT LINIE ELECTRICA SUBTERANA 20 kV
 - CAMIN PROPUS APA POTABILA
 - BRANSAMENT REEA APA RECE
 - BRANSAMENT CANALIZARE MENAJERA
 - CONDUCTA CANALIZARE PLUVIALA
 - HIDRANTI EXTERIORI PROPUSI
 - camin menajer propus din 50 m in 50 m pe retea principala
 - BAZIN DE RETENTIE APE PLUVIALE
 - BAZIN VIDANJABIL
- * POZITIA EXACTA A RETELOR EDILITARE DIN INCINTA SE VA STABILI LA FAZA DTAC

LEGENDA:

- LINIE ELECTRICA AERIANA EXISTENTA
- LINIE ELECTRICA SUBTERANA 20 kV - PROPUSA
- REEA APA RECE
- CONDUCTA CANALIZARE MENAJERA

LEGENDA:

- ZONA STUDIATA 27.082 mp
- INCINTA CU PROPUNERI 10000 mp

| | | | | | | | | | |
|---|--|------------------------|--|--|--|-------------------------|--|---|--|
| STACONS proiectare & consultanta <small>bulevardul Decebal, nr. 6 Arad CP 310133 tel: 0257/210985 fax: 0257/210989 stacons_arad@stacons.com www.stacons.ro</small> | | ISO 9001 : 2015 | | Beneficiar: Topa Viorel-Vasile Topa Alina-Ioana | | Nr. proiect: 39/2023 | | | |
| SPECIFICATIE | | NUME | | SEMNTURA | | Scara: 1:1000 | | Format: A3 | |
| SEF PROIECT | | arh.Crainic Dorin Paul | | | | Data: | | Titlu proiect: Intocmire P.U.Z si R.L.U aferent "Construire Hale" | |
| PROIECTAT | | ing. Nicoras Ionut | | | | sept.2023 | | Faza: P.U.Z. | |
| DESENAT | | arh.stag.Zubcu Mihai | | | | | | Titlu plansa: REGLEMENTARI EDILITARE | |
| | | | | | | | | Plansa nr.: 04 URB | |