


PLAN DE INCADRARE

SC 1:5 000




INCADRARE IN U.T.R. NR. 6 SI 39

SC 1:30 000

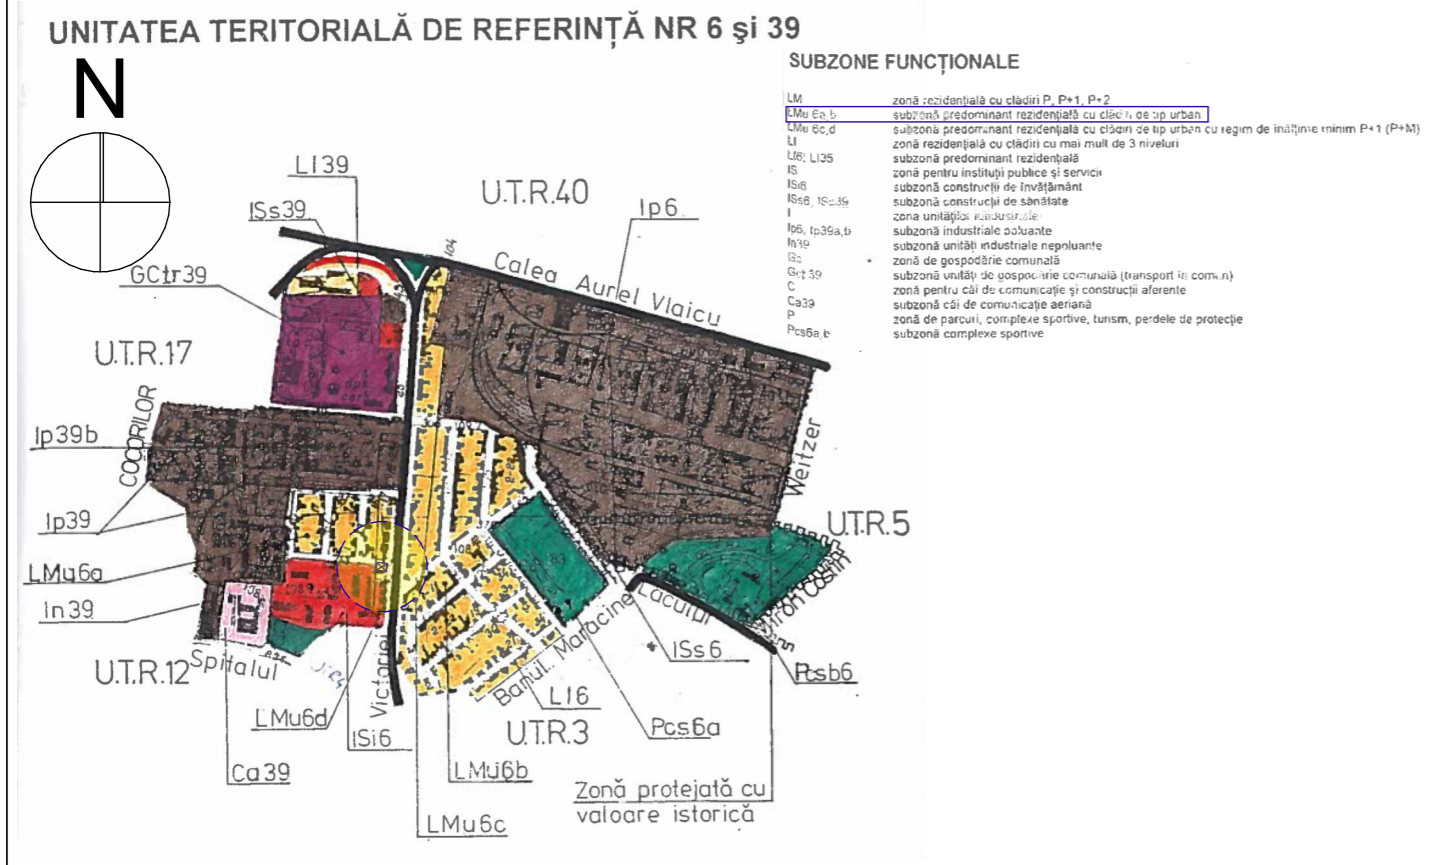


INCADRARE IN P.U.G. IN LUCRU

SC 1:15 000

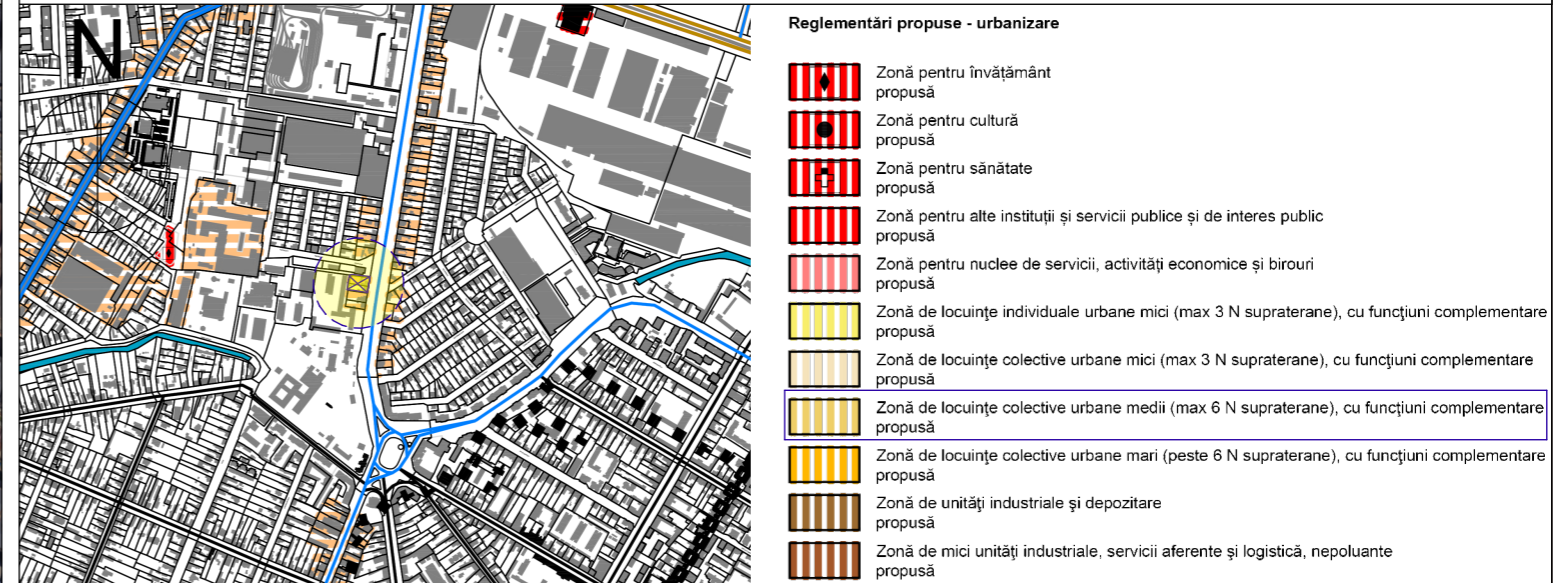

INCADRARE IN P.U.G. IN LUCRU

SC 1:15 000

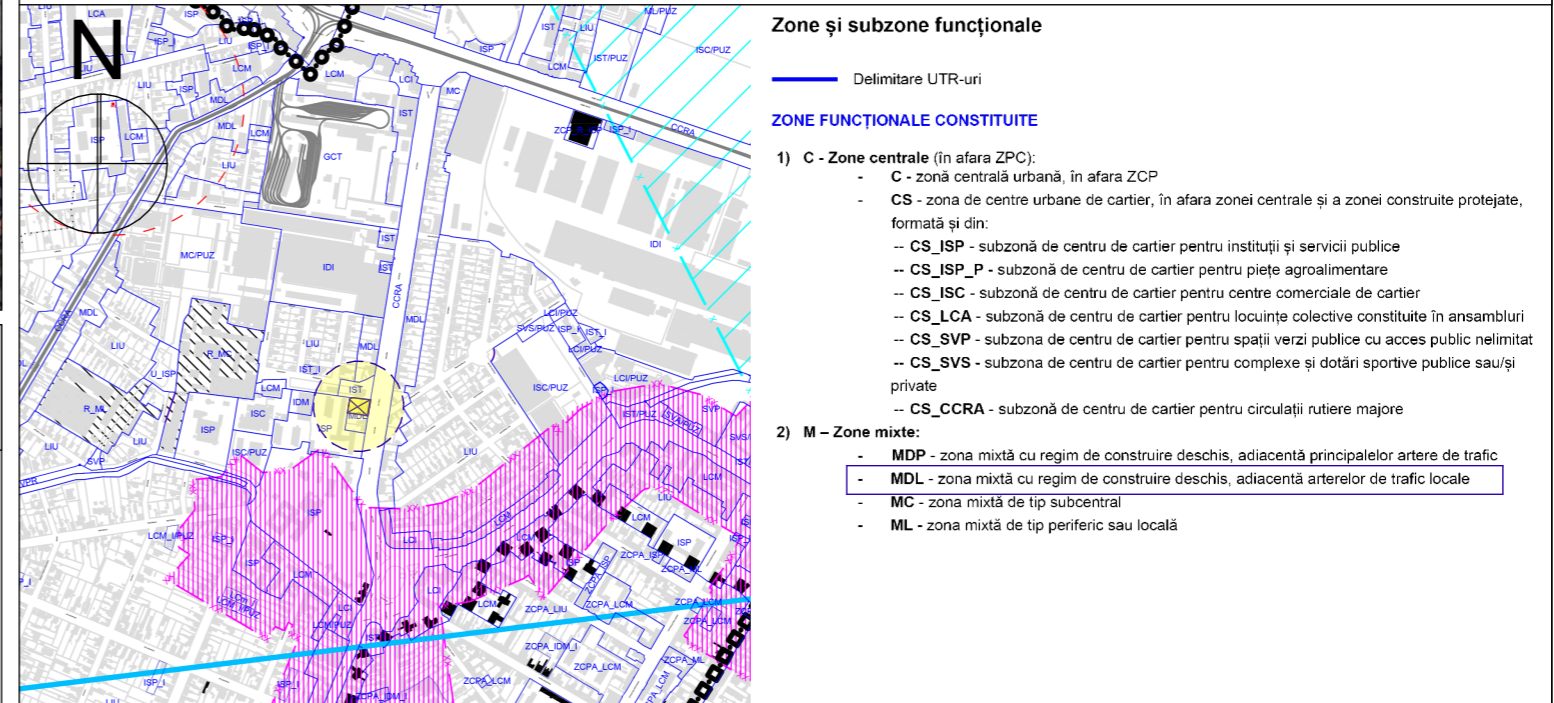

TEREN REGLEMENTAT

| Verif./ Expert | Nume | Semnatura | Cerinta | Referat / Expertiza Nr. / Data | |
|---|-------------------|-----------|------------------------------|--|--------------|
| PROIECTANT DE SPECIALITATE | | | | Beneficiar | Proiect nr : |
| S.C. RIF STYLE PROJECT S.R.L. Timisoara, str. Norma, nr. 4, jud. Timis CUI: 40354260; ORC: J35/ 4728/ 2018 Tel: 0757916351 | | | | CUCUIU SILVIU-ALEXANDRU | 115 /2024 |
| Amplasament: | | | | Mun. Arad Jud. Arad, Nr. C.F. 323070, Nr. Cad. 323070 Nr. C.F. 342203, Nr. Cad. 342203 | |
| Specificatie | Nume | Semnatura | Scara: | Denumire proiect: | Faza: |
| Sef Proiect | urb. Tiron Andrei | | 1:5000 1:30000 1:15000 | "PUZ SI RLU - CONSTRUIRE IMOBIL LOCUINTE COLECTIVE SI FUNCTIUNI COMPLEMENTARE: DOTARI, SPATII COMERCIALE, PRESTARI SERVICII CU AMENAJARILE AFERENTE" | P.U.Z. |
| Proiectat | arh. Feier Raul | | Data: | Titlu plansa: | Plansa nr. |
| Desenat | arh. Feier Raul | | MARTIE 2024 | PLAN DE INCADRARE | U01 |