
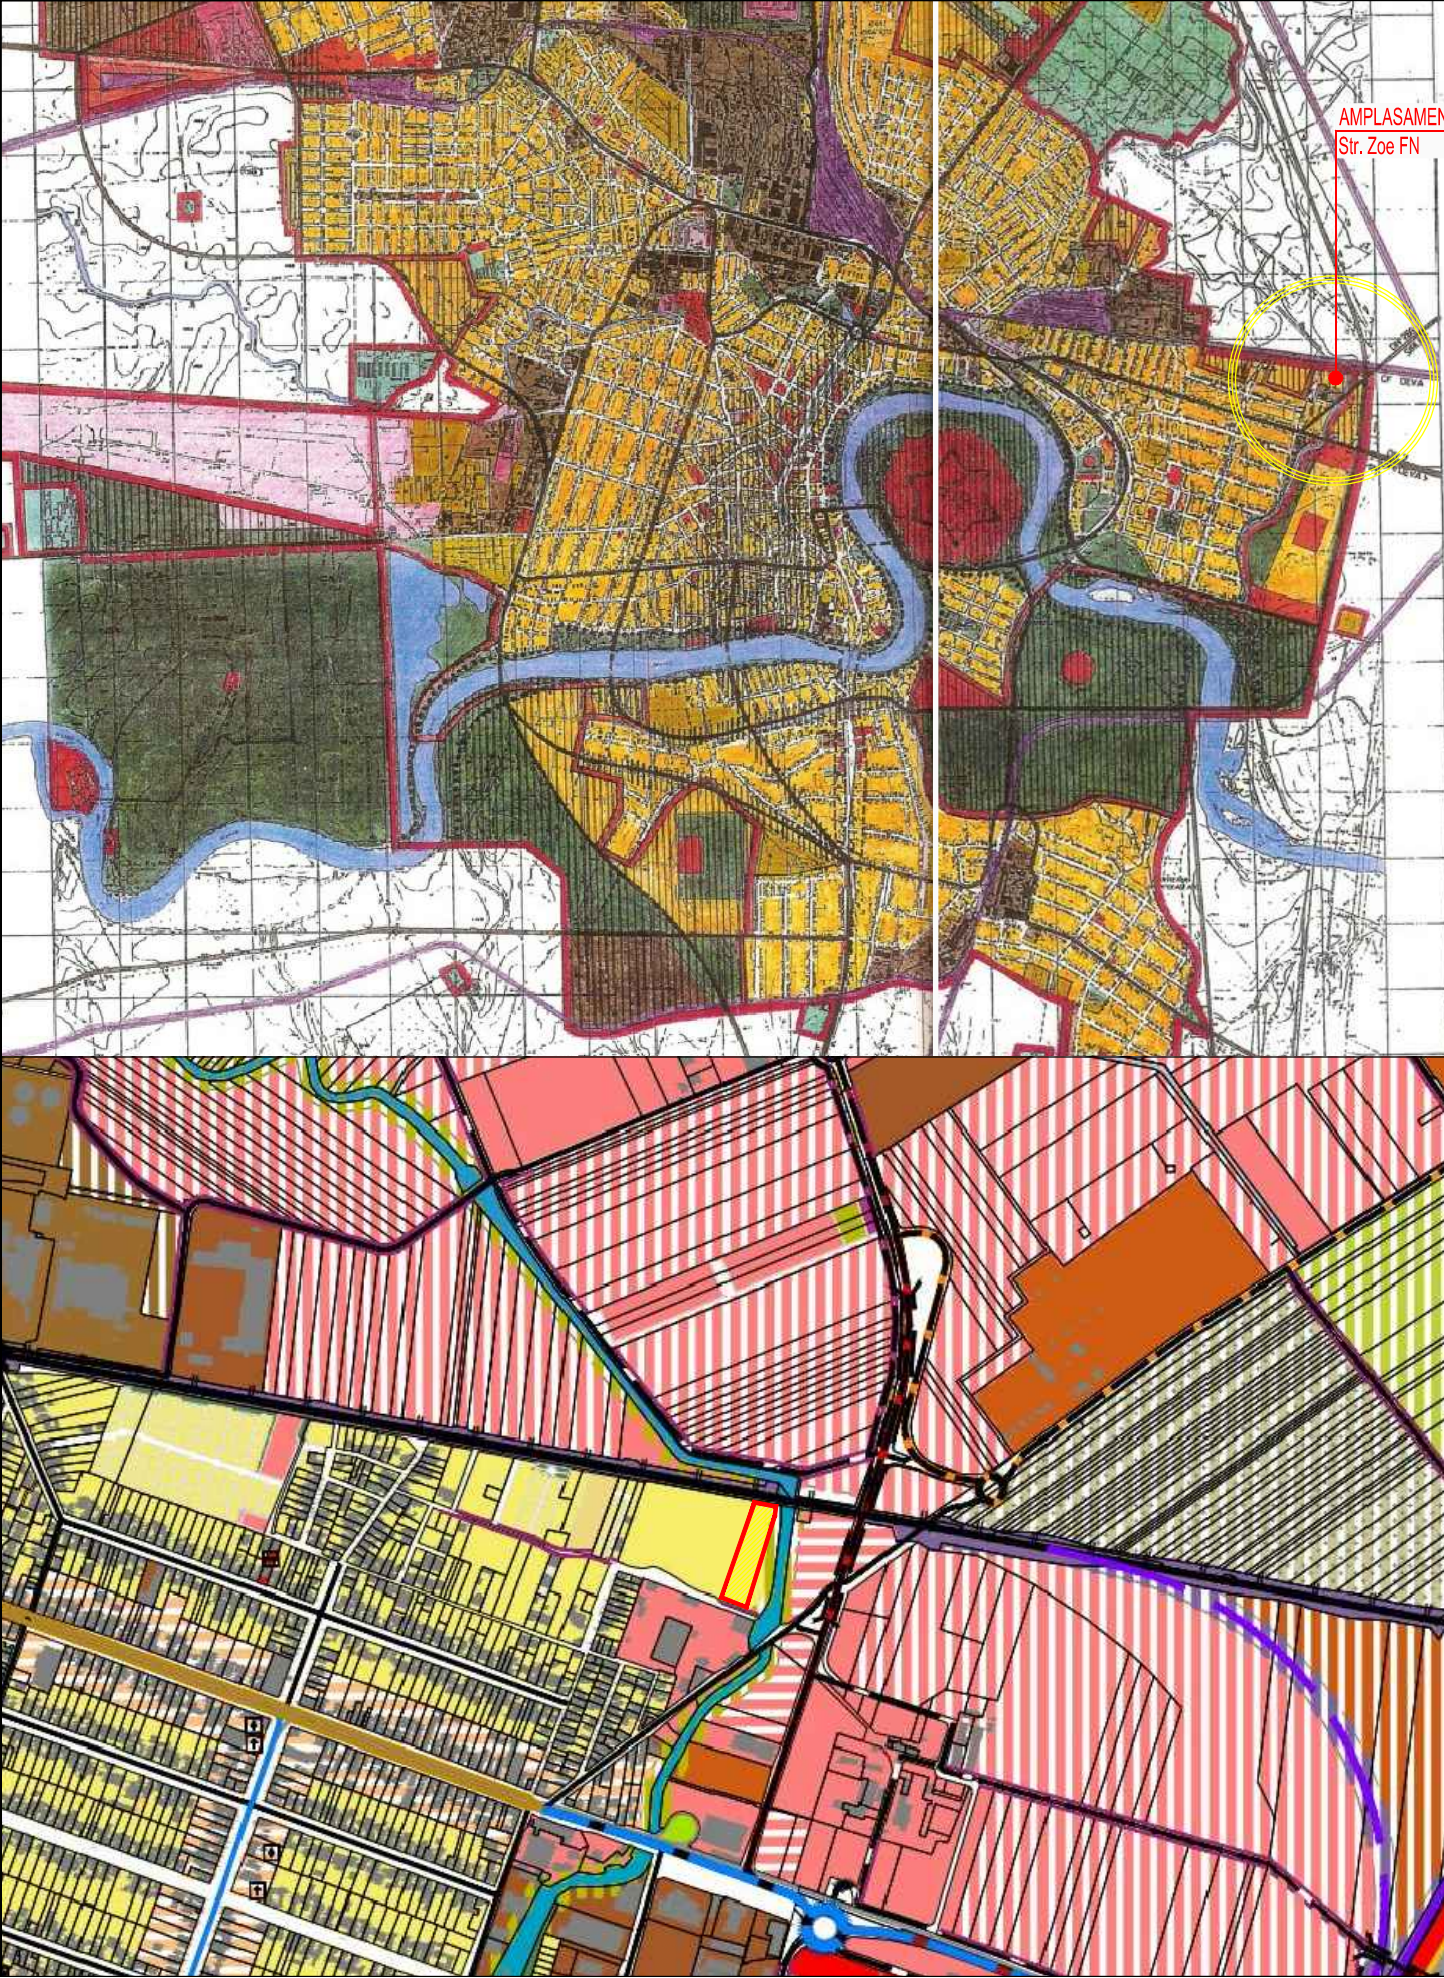


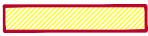

 LIMITA INCINTA PROPUSA SPRE REGLEMENTARE S = 8.305 mp

PROIECTANT GENERAL S.C ARHITECTONIC S.R.L. Sediu: Arad, Str. Oituz nr. 119a tel. 0726 375 327 C.U.I. RO23713160 O.R.C. JO2/682/2008				Beneficiar: GRAND RESIDENCE MICALACA SRL	Pr. nr. 187/2025
SPECIFICATIE	NUME	SEMNATURA	Scara: 1:1.000	ZONA REZIDENTIALA - LOCUINTE COLECTIVE Mun. Arad, Str. Zoe FN, Extras CF nr. 311635 Arad	FAZA: STUDIU OPORTUNITATE
SEF PROIECT	arh. Doriana BALOGH				
PROIECTAT	arh. Doriana BALOGH		Data: iulie 2025	INCADRARE IN PUG	Plansa nr. 00 A
DESENAT	arh. Doriana BALOGH				