


# PUD- CONSTRUIRE LOCUINTA

## str.Molidului, nr.46, CF nr. 329490

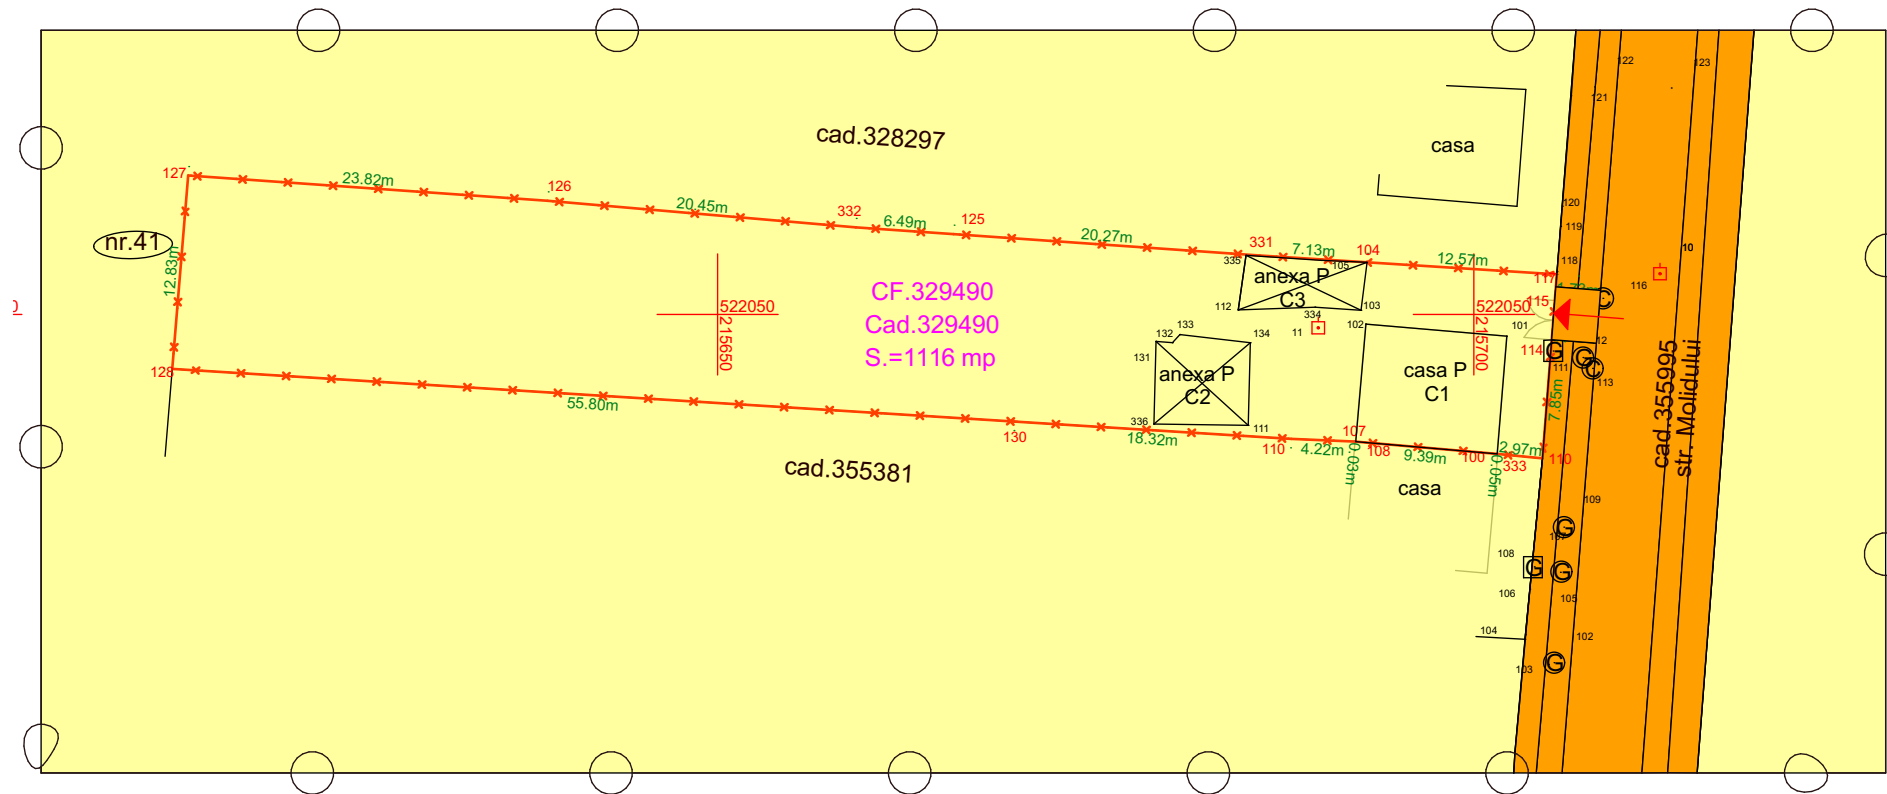

### LEGENDA:



INCINTA CU PROPUNERI 1116 mp

#### a) PROPRIETATE PUBLICA

TERENURI PROPRIETATE PUBLICA DE INTERES LOCAL

#### b) PROPRIETATE PRIVATA

TEREN PROPRIETATE PRIVATA A PERSOANELOR FIZICE SAU JURIDICE

CALITATE	NUME	SEMANTURA	CERINTA	REFERAT / EXPERTIZA NR.	DATA	
EXPERT						
VERIFICATOR						
 <b>STACONS</b> proiectare & consultanta <small>bulevardul Decembrie, nr. 6 Arad CP 310133                      tel: 0257/210065                      fax: 0257/210069                      stacons_arad@stacons.com                      www.stacons.ro</small>				 ISO 9001 : 2015	Beneficiar: <b>LUCAN GABRIELA</b> Mun.Arad, Jud.Arad, Str.Molidului, nr.46	Nr. proiect: 50/2024
SPECIFICATIE	NUME	SEMANTURA	Scara:	Format:	Faza:	
SEF PROIECT	arh.Crainic Dorin		1:500	A3	P.U.D.	
PROIECTAT	arh. Zubcu Mihai		Data:		Titlu proiect: ELABORARE PUD	
DESENAT	arh. Zubcu Mihai		iulie 2024		Titlu plansa: <b>PROPRIETATE ASUPRA TERENURILOR</b>	
					Plansa nr.: <b>05</b>	