


## STUDIU DE OPORTUNITATE

EDIFICARE LACAS de CULT (BUCATARIE, SALA de MESE, SALA POLIVALENTA/BIROURI, CAMERA de OASPETI, SALA de RUGACIUNE, HALA DEPOZITARE AJUTOARE UMANITARE, ATELIER, SPATIU de JOACA pt. COPII, ADOLESCENTI/TINERI)

0 INCADRARE IN ZONA

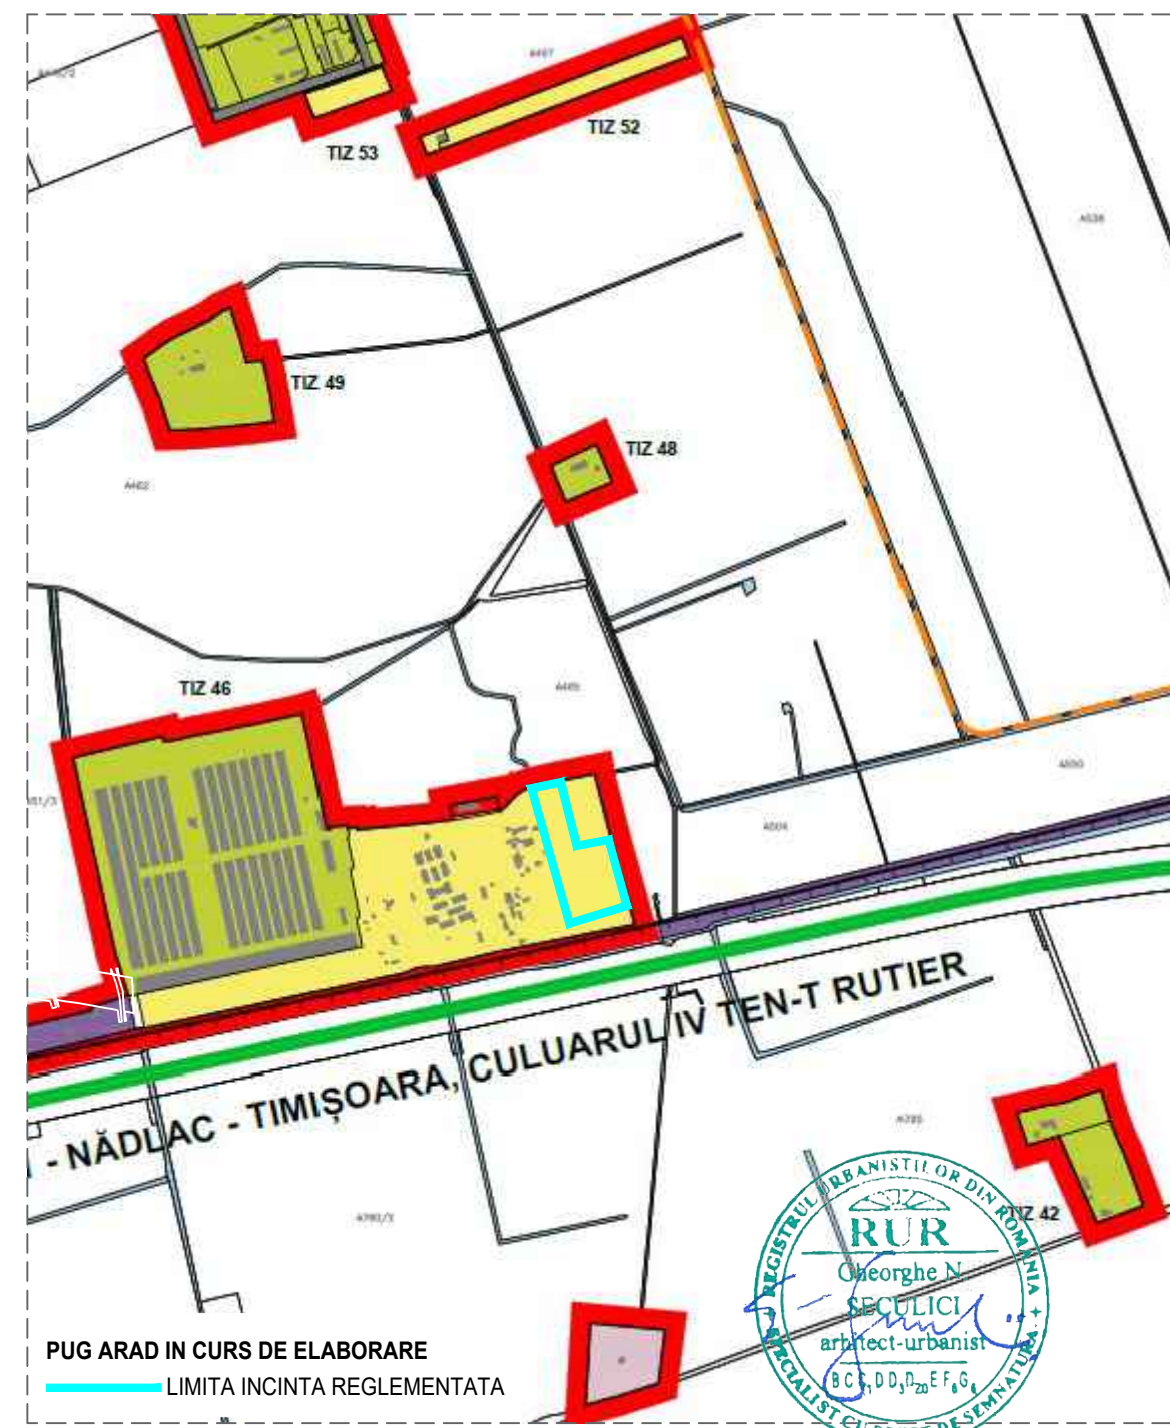

|   |                        |   |                                                         |                          |
|---|------------------------|---|---------------------------------------------------------|--------------------------|
|  <b>TATA ARCHITECTS s.r.l.</b><br>mun. Arad, str. Tudor Vladimirescu, nr. 15/A,<br>cod postal 310010, jud. Arad,<br>Nr. Reg. Com. J02/1109/2017, CUI 37762537<br>tel. 0749.111.572, tel. 0728.365.027,<br>e-mail: daniel@ursachi@gmail.com |                        | <b>BENEFICIAR:</b><br><b>BISERICA PENTECOSTALA BETEL</b>   |                                                         | Pr. nr.:<br><br>136/2025 |
|   |                        | <b>DENUMIRE PROIECT:</b><br><b>PUZ si RLU "EDIFICARE LACAS de CULT (BUCATARIE, SALA de MESE, SALA POLIVALENTA/BIROURI, CAMERA de OASPETI, SALA de RUGACIUNE, HALA DEPOZITARE AJUTOARE UMANITARE, ATELIER, SPATIU de JOACA pt. COPII, ADOLESCENTI/TINERI)"</b> |                                                         |                          |
|   |                        | <b>ADRESA:</b> Trup izolat de intravilan, jud. Arad, C.F. nr. 366599 Arad   |                                                         |                          |
| Sef proiect   | arh. Gheorghe Seculici | Scara:   | <b>OBIECT:</b>                                          | S.O.                     |
| Proiectat   | arh. Tuțu Andreea      | 1:1000   | <b>DENUMIRE PLANSĂ:</b><br><br><b>INCADRARE IN ZONA</b> | Nr.plansa<br>00A         |
| Desenat   | arh. Holomei Oana      | Mar. 2025   |                                                         |                          |