




TEREN STUDIAT
IN PUZ

PLAN INCADRARE IN PUG popus

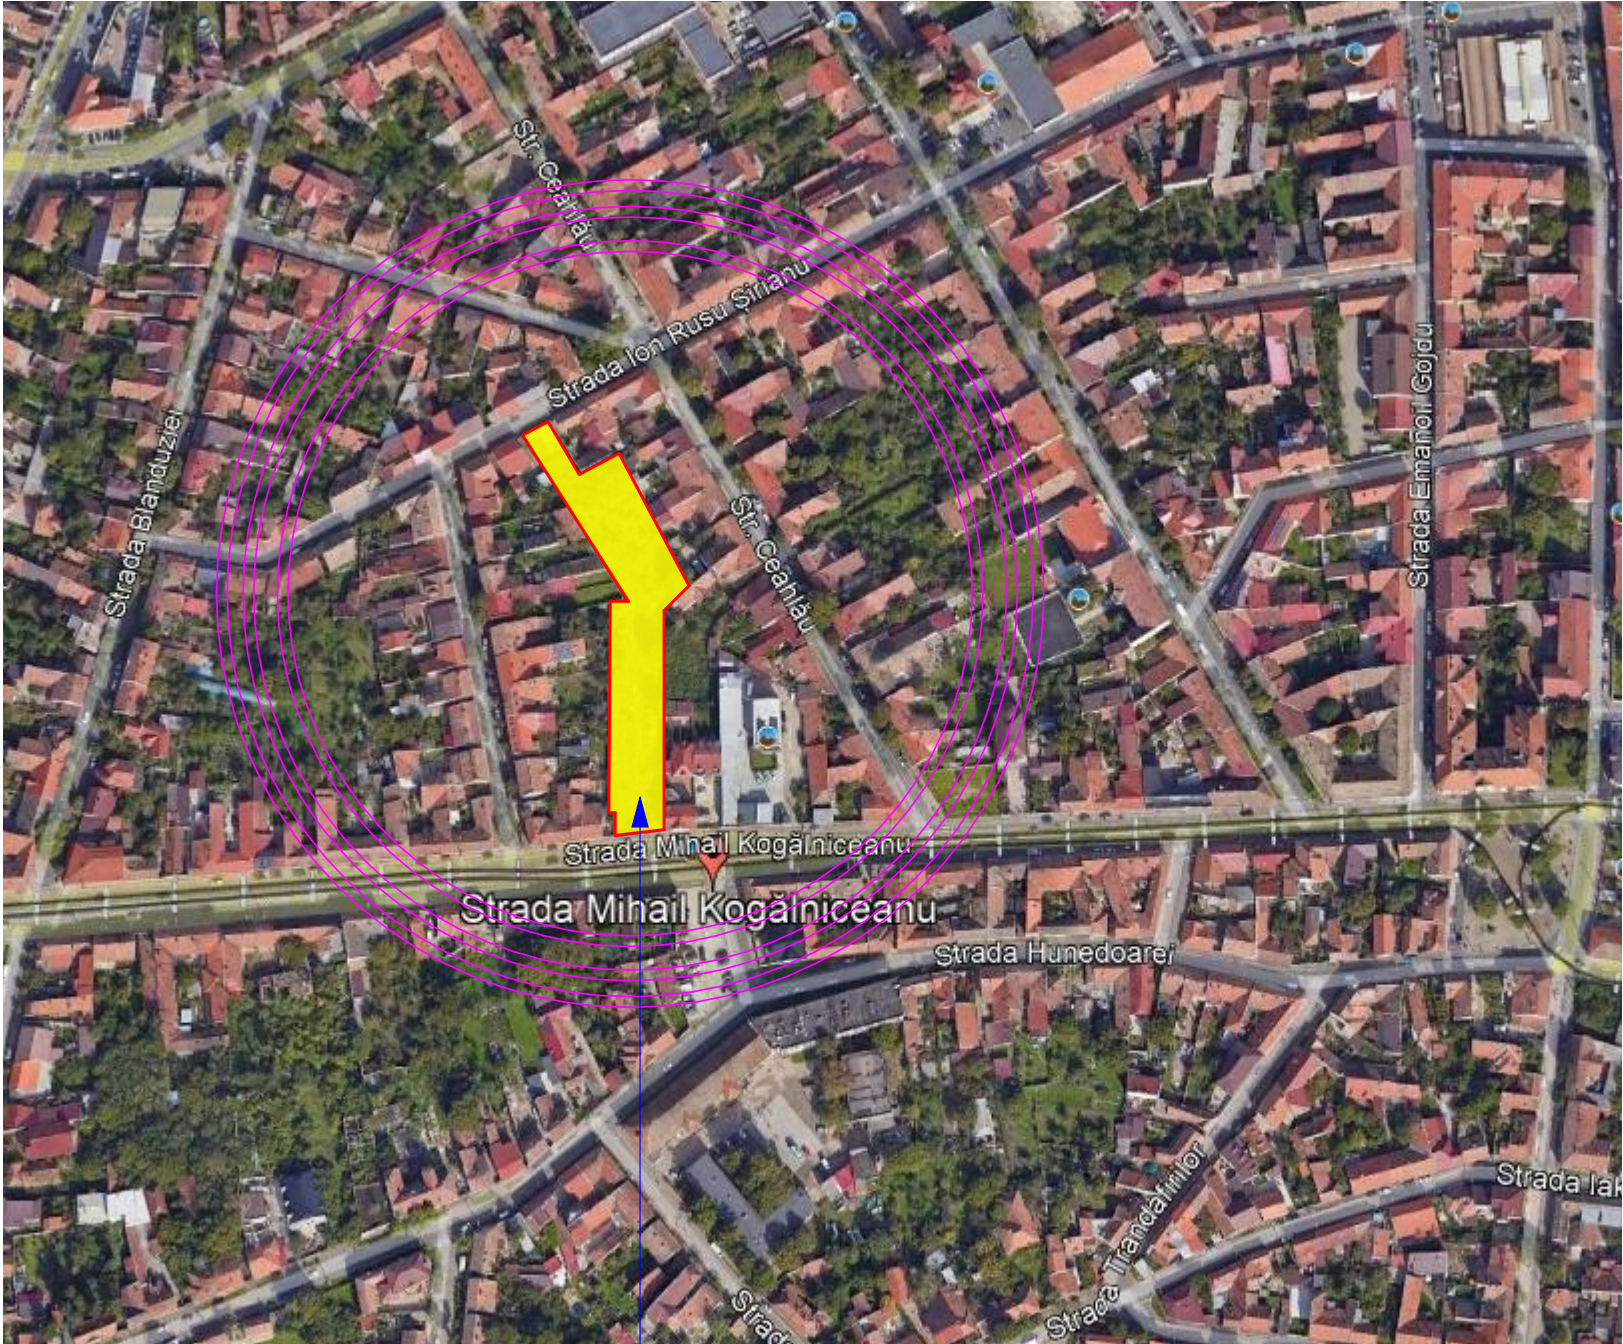

TEREN STUDIAT
IN PUZ


PLAN INCADRARE IN TERITORIU

TECTONICS Art S.R.L.

www.tectonics.ro E-mail: art@tectonics.ro
RO-300576 Timisoara, Bd. Eroilor de la Tisa, nr.10-12, sc.A, ap.1
Tel. Fax : +40(0)256 201491, 0721 850247, 0728 267216

arhitectura
design
urbanism

SEF PROIECT	arh.Marius NICORICI-CALANCE	SCARA
VERIFICAT	arh.Carmen NICORICI-CALANCE	1:100
PROIECTAT	arh.Marius NICORICI-CALANCE	DATA
DESENAT	arh.Marius NICORICI-CALANCE	09.2024

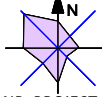PROIECT:	PLAN URBANISTIC ZONAL LOCUINTE SI FUNCTIUNI COMPLEMENTARE	 NR. PROIECT 608/2024
BENEFICIAR:	ASTRA VAGOANE CALATORI	
AMPLASAMENT:	str.I.R. Sirianu si str. M.Kogalniceanu nr.23 si 28, CF 301955, Arad, jud.Arad	FAZA
PLANSA:	INCADRARE IN TERITORIU. INCADRARE IN PUG	ETAPAA II A PUZ
		NR.PLANSA U01