


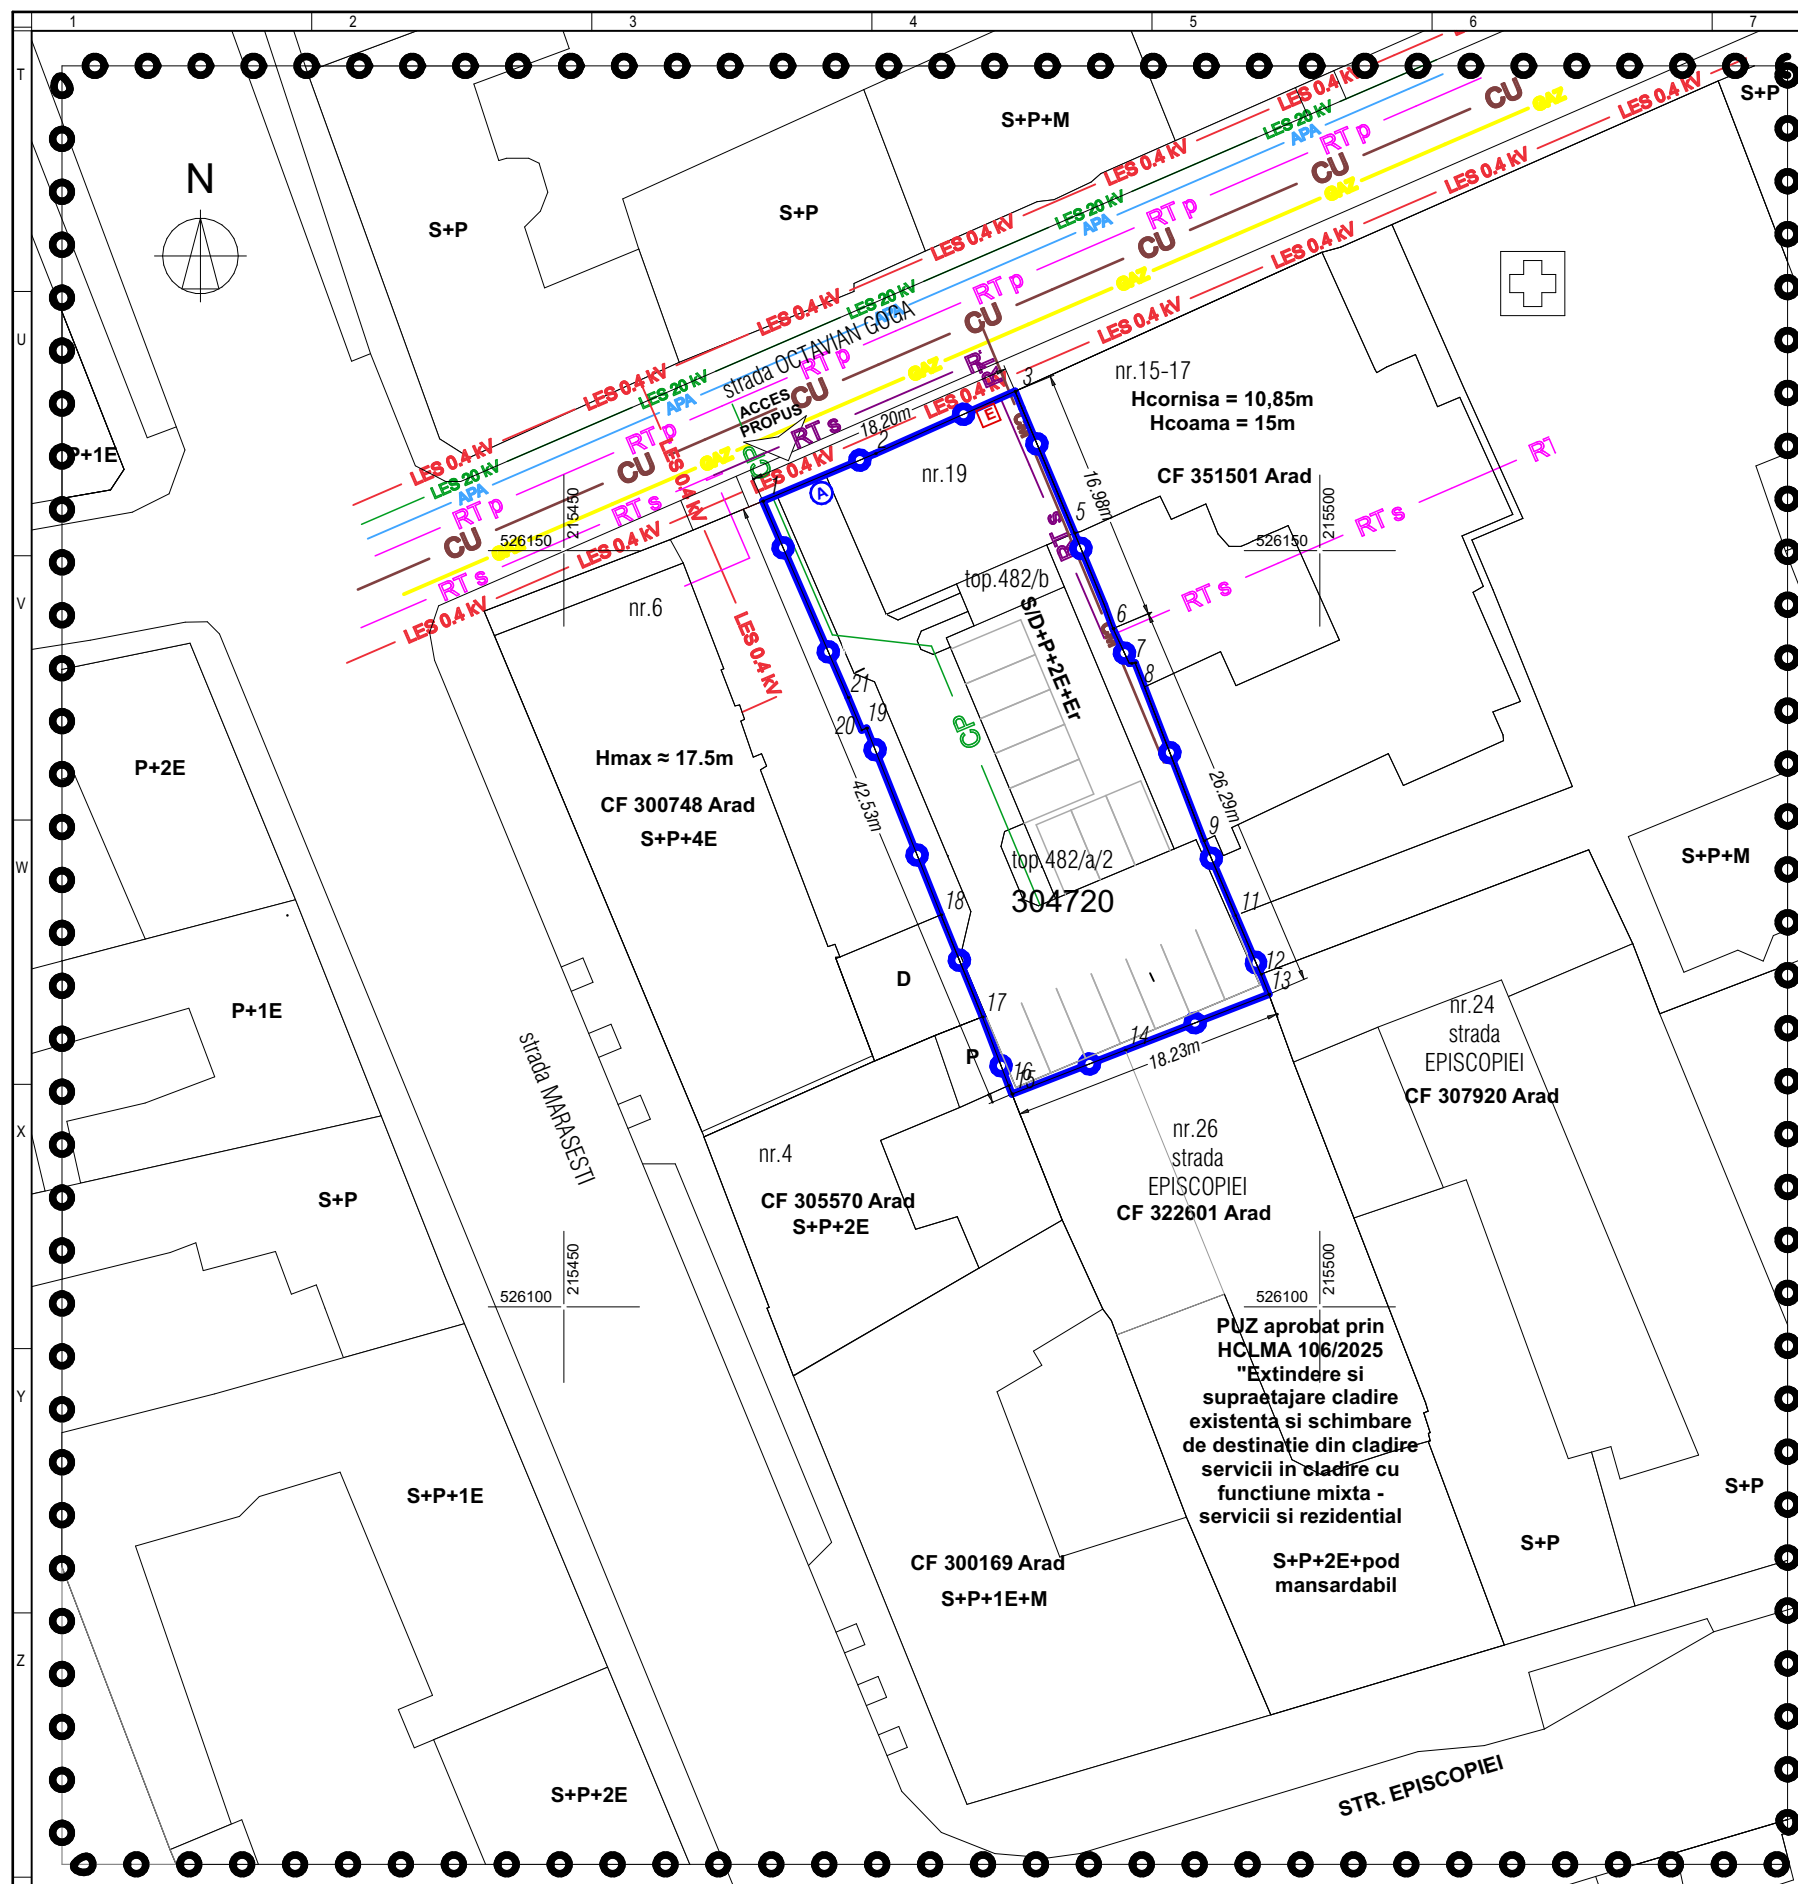

LEGENDA P.U.Z.	
LIMITE	
	LIMITA ZONEI STUDIASTE
	LIMITA INCINTEI REGLEMENTATE
	LIMITA ZONEI EDIFICABILE
	CONTUR CLADIRI EXISTENTE
RETELE EDILITARE	
	RETEA APA ZBO ø 300mm - existenta
	CANAL UNITAR BETON ø 1000mm - existent
	LES 20 kV - existent
	LES 0.4 kV - existent
	RETEA ALIMENTARE CU GAZE NATURALE - existenta
	RETEA TERMOFICARE PRIMAR - existenta
	RETEA TERMOFICARE SECUNDAR - existenta
	RETEA TERMOFICARE SECUNDAR - propusa
	CANALIZARE PLUVIALA INCINTA - propusa
	CANALIZARE MENAJERA INCINTA - propusa
	BRANSAMENT RETELE ELECTRICE - existent
	CAMIN APOMETRU - propus

 PROIECTANT DE SPECIALITATE: S.C. SMART HOUSE COLOR S.R.L. STR. DR. LAZAR AUGUSTIN, NR. 7 J2/477.2017, CUI: RO37283429 web. www.smartproject.ro			 STUDIO M SOIMA B-DUL. REVOLUTIEI, NR. 56, MANSARDA, ARAD. CUI. 36441261 J2/1045/2016 TEL. 0724/692511 STUDIO.M.ARAD@YAHOO.COM			BENEFICIAR: JOLDEA MARIUS-IOAN si JOLDEA MANUEL-LIVIU DENUMIRE PROIECT: PUZ si RLU - CONSTRUIRE LOCUINTE COLECTIVE		Proiect nr: 304 / 2025
								Faza: PUZ si RLU
SPECIFICATIE	NUME SI PRENUME	SEMNATURA	SEF PROIECT:	Arh. Mircea Soima		SCARA 1:500	Mun. Arad, str. Octavian Goga, nr. 19, CF nr. 349622-Arad, jud. Arad	
DESENAT	ing NICORAS IONUT-VASILE		PROIECTAT:	Arh. Mircea Soima			REGLEMENTARI EDILITARE	
PROIECTAT	ing NICORAS IONUT-VASILE		DESENAT:	Arh. Mircea Soima				
							Dim. plansa: A3 L 420/297	
							A-04	