
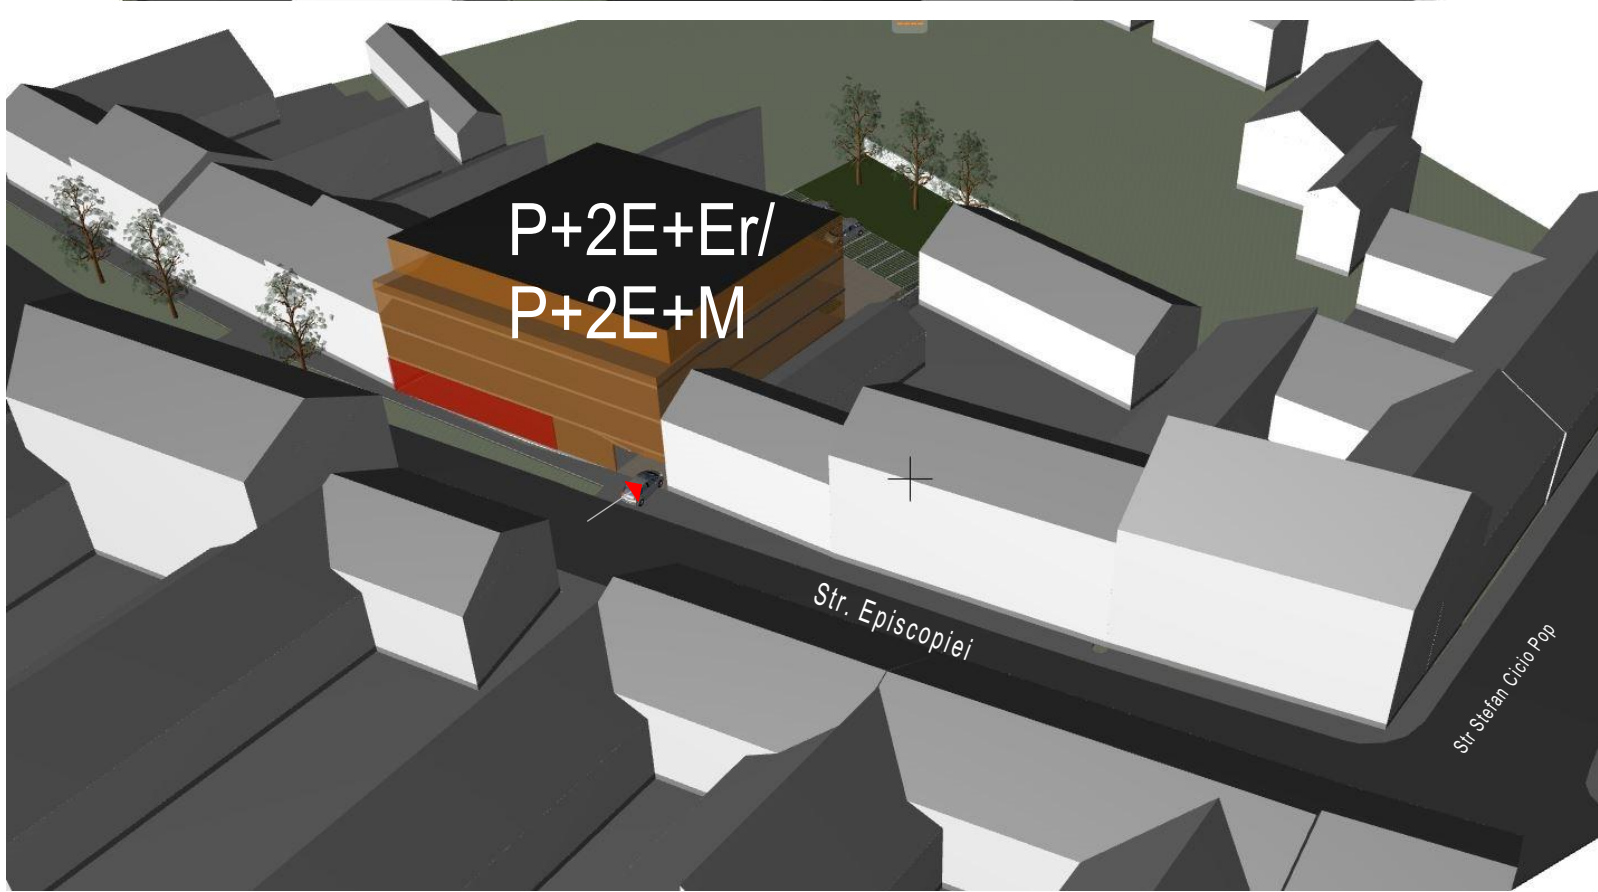
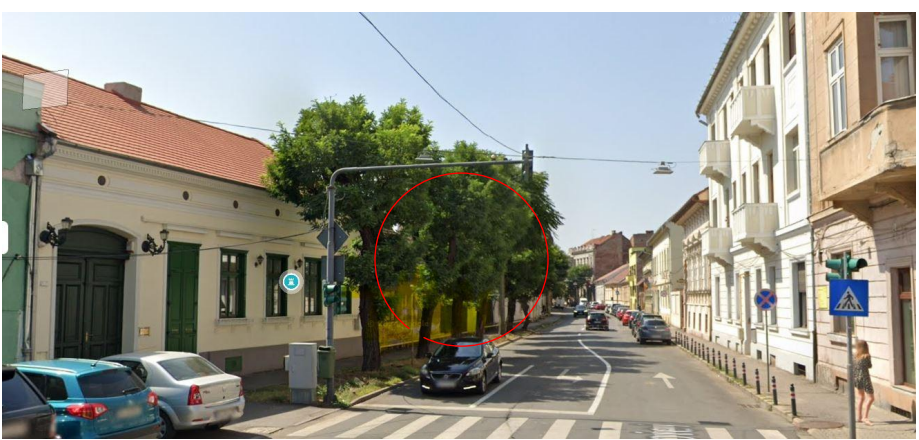


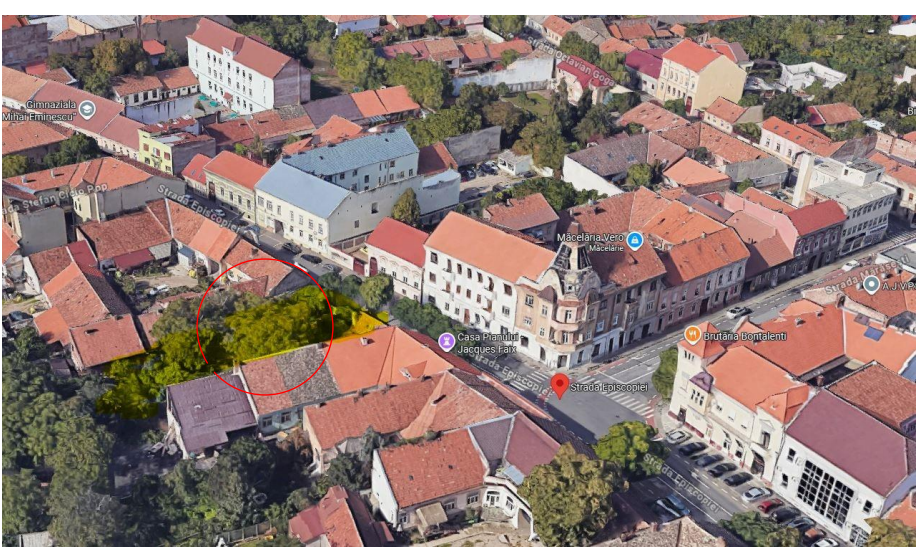

CALITATE	NUME	SEMANTURA	CERINTA	REFERAT / EXPERTIZA NR.	DATA				
EXPERT									
VERIFICATOR									
 STACONS proiectare & consultanta bulevardul Decembrie, nr. 6 Arad CP 310133 tel.: 0731 638 131 stacons_arad@yahoo.com www.stacons.ro  ISO 9001 : 2015				Beneficiar: SZEKERES CAROL ATTILA LĂUȚĂȘ SORIN-ADRIAN	Nr. proiect: 47/2025				
				Titlu proiect: ELABORARE PUZ SI RLU : "CONSTRUIRE CLADIRE CU SPATII SERVICII-COMERT SI APARTAMENTE " Jud.Arad ,Mun. Arad, str. Episcopiei nr.27	Faza: S.O.				
				Titlu plansa: ILUSTRARE URBANISTICA	Plansa nr.: 04 URB				
				SPECIFICATIE	NUME	SEMNTATURA	Scara:	Format:	
				SEF PROIECT	arh.Crainic Dorin			A3	
PROIECTAT	arh.Golban Nicoleta		Data: Sept. 2025						
DESENAT	arh.Golban Nicoleta								