

PUD- CONSTRUIRE LOCUINTA

str.Arinului, nr. 7, CF nr. 343627

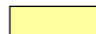
LEGENDA:

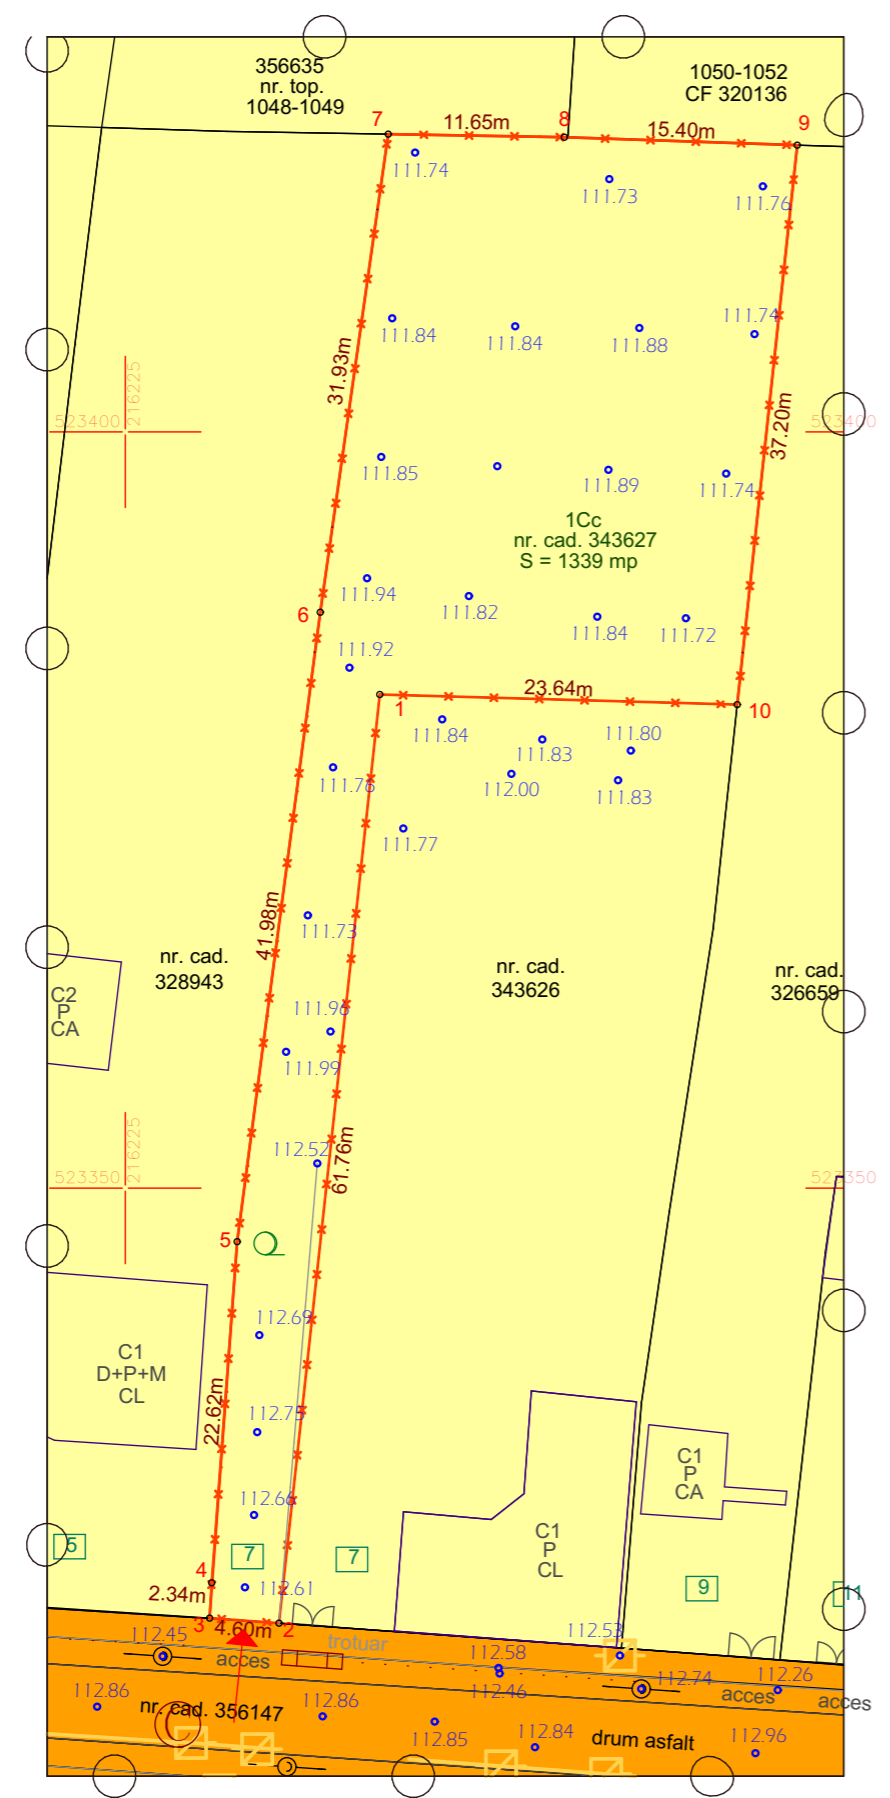
 INCINTA CU PROPUNERI 1339 mp



a) PROPRIETATE PUBLICA

 TERENURI PROPRIETATE PUBLICA DE INTERES LOCAL

b) PROPRIETATE PRIVATA

 TEREN PROPRIETATE PRIVATA A PERSOANELOR FIZICE SAU JURIDICE



CALITATE	NUME	SEMANTURA	CERINTA	REFERAT / EXPERTIZA NR.	DATA
EXPERT					
VERIFICATOR					
 STACONS proiectare & consultanta <small>bulevardul Decebal, nr. 6 Asud CP 310133 tel: 0257210065 fax: 0257210069 stacons_srbia@stacons.com www.stacons.ro</small>				 ISO 9001 : 2015	Beneficiar: GANTSCHNIGG CRISTINA Austria Nr. proiect: 24/2022
SPECIFICATIE	NUME	SEMANTURA	Scara:	Format:	Titlu proiect: INTOCMIRE PUD PENTRU CONSTRUIRE LOCUINTA P+2E+M mun.Arad, str.Arinului, nr. 7, CF nr. 343627 Faza: P.U.D.
SEF PROIECT	arh.Crainic Dorin		1:500	A3	
PROIECTAT	arh.stag.Zubcu Mihai		Data:		Titlu plansa: PROPRIETATE ASUPRA TERENURILOR Plansa nr.: 05
DESENAT	arh.stag.Zubcu Mihai		septembrie 2022		