


SITUATIE EXISTENTA- scara 1:3000

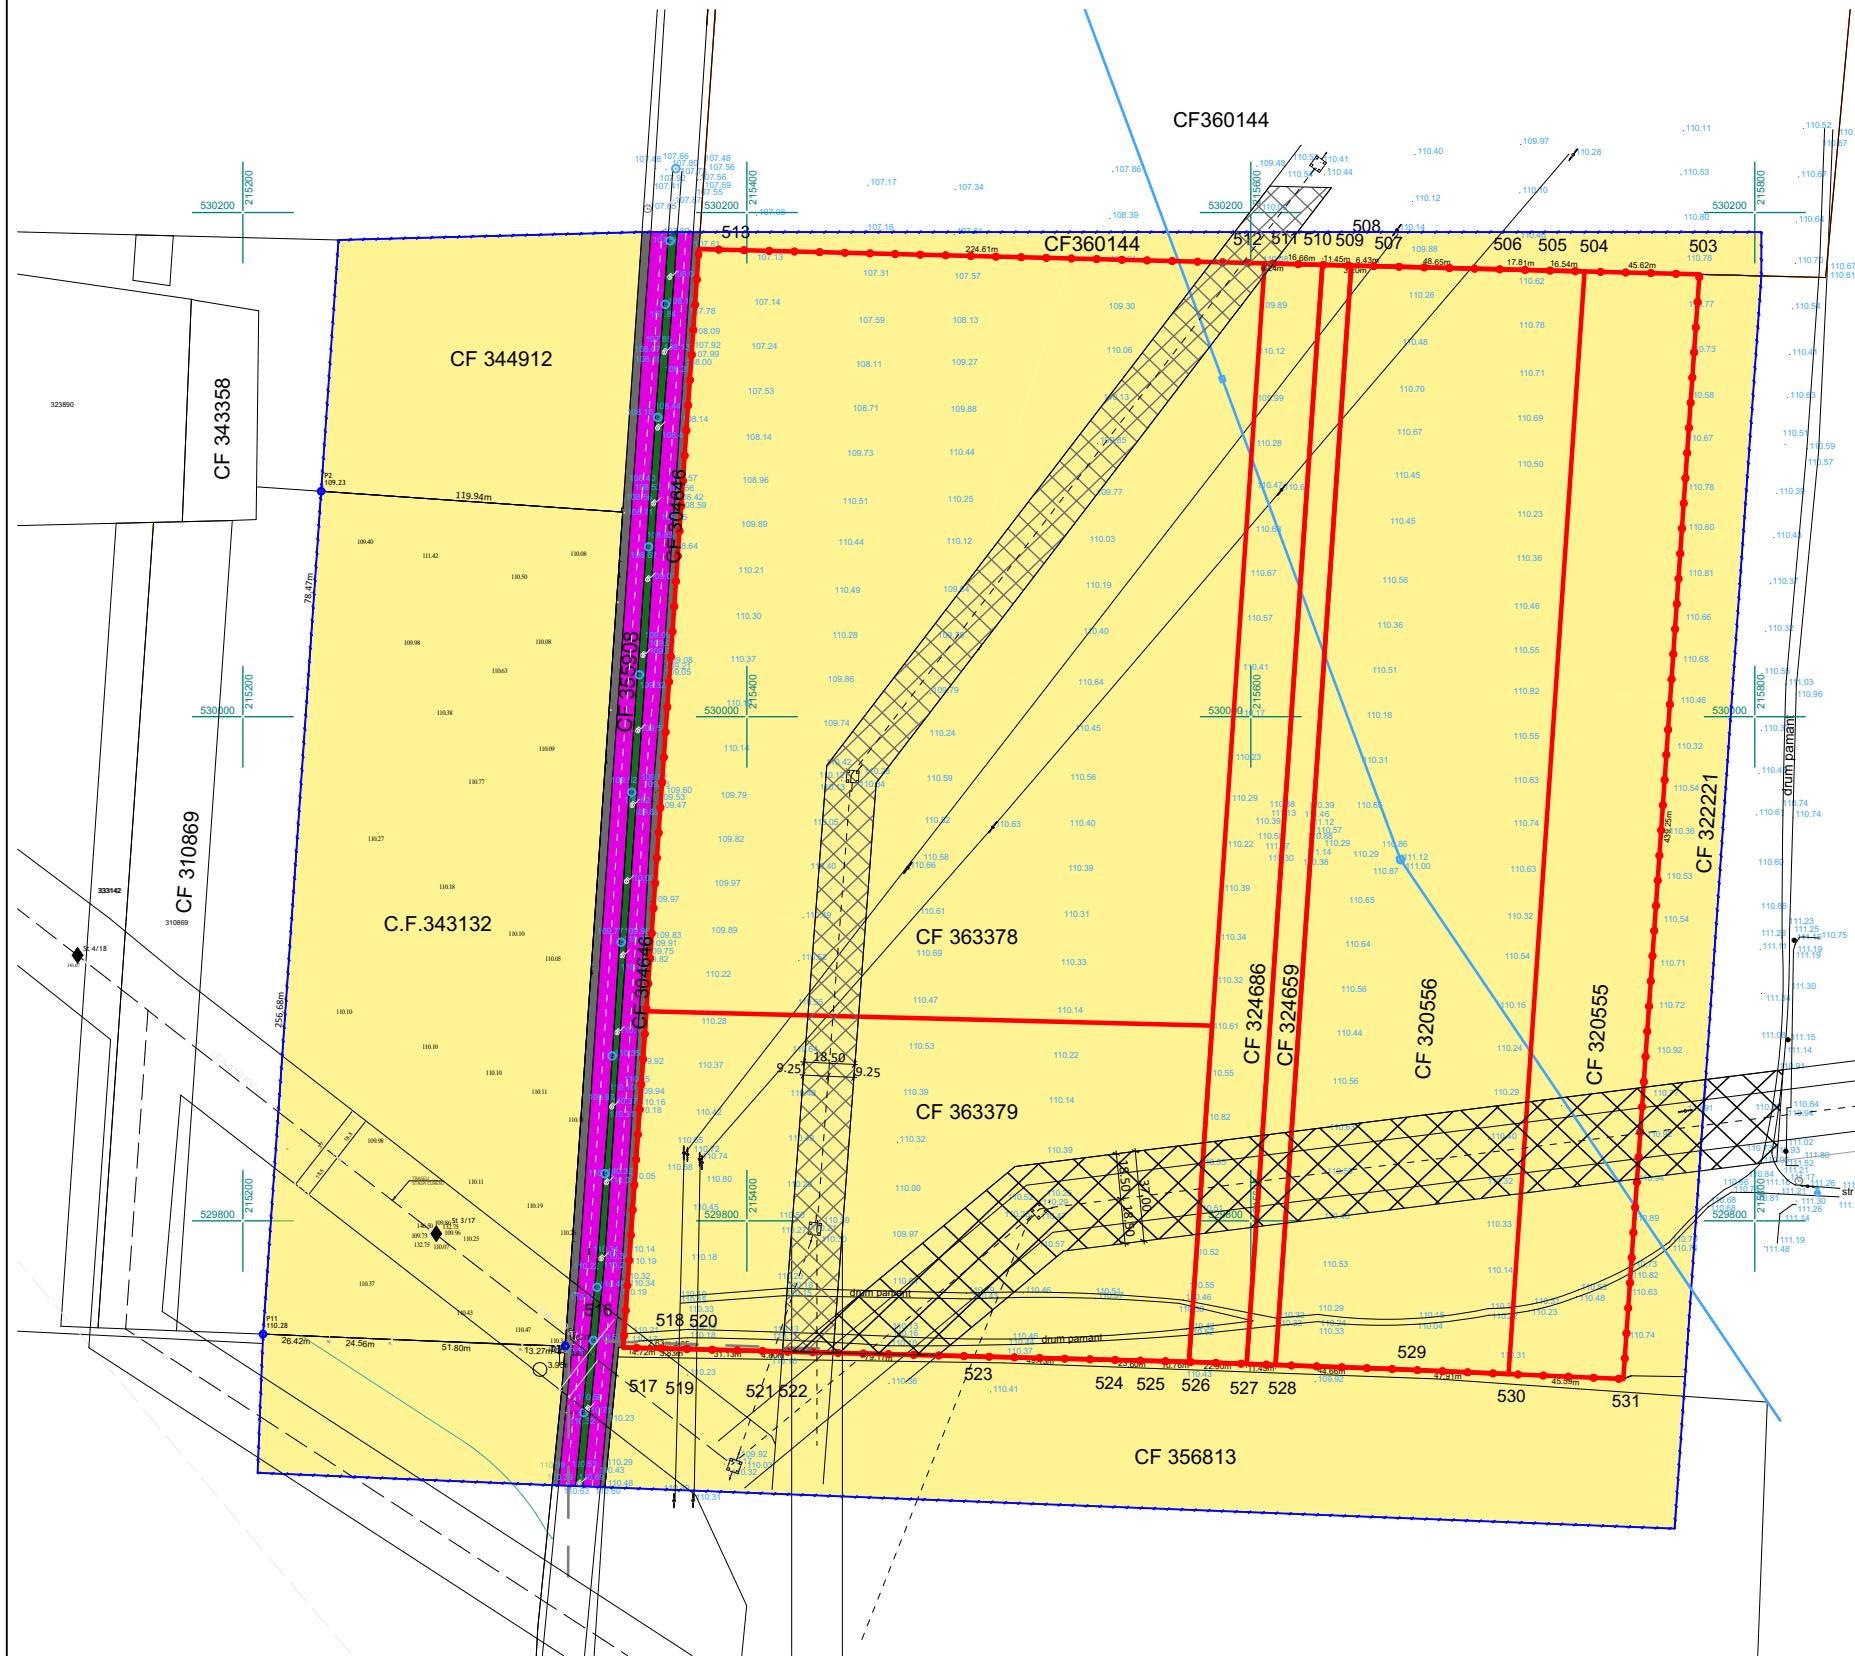

LEGENDA

LIMITE

- LIMITA ZONA STUDIATA
- LIMITA PROPRIETATE

ZONIFICAREA FUNCTIONALA


- TEREN ARABIL IN INTRAVILAN
- ZONE VERZI EXISTENTE

CIRCULATII

- CAROSABIL STR. CAMPUL LINISTII
- CAROSABIL PENTRU ACCESAREA ZONEI PROPUSE
- ALEI PIETONALE EXISTENTE
-

ZONE DE PROTECTIE

- ZONA DE PROTECTIE SI SIGURANTA LINIE ELECTRICA 220KV -37,00M
- ZONA DE PROTECTIE SI SIGURANTA LINIE ELECTRICA 110KV -18,50M

CALITATE	NUME	SEMANTURA	CERINTA	REFERAT / EXPERTIZA NR.	DATA
EXPERT					
VERIFICATOR					
 tel: +40 745 787 808 e-mail: anda.muntean@arampp.ro site web: www.arampp.ro				Beneficiar: S.C. ATHENA APARTMENTS S.R.L.	Nr. proiect: 10/2022
				Titlu proiect: PUZ CONSTRUIRE ZONA LOCUINTE COLECTIVE SI SERVICII jud. ARAD, mun. ARAD, str. Campul Linistii, FN	Faza: PUZ
SPECIFICATIE	NUME	SEMANTURA	Scara:	Format:	Titlu plansa: SITUATIA EXISTENTA
SEF PROIECT	urb. NAGY Alexandru		1:3000	A3	
PROIECTAT	arh. MUNTEAN Anda		Data:		
DESENAT	arh. MUNTEAN Anda		AUGUST 2022		