


# PLAN DE INCADRARE

## SC 1:5 000




# INCADRARE IN U.T.R. NR. 6 SI 39

## SC 1:30 000

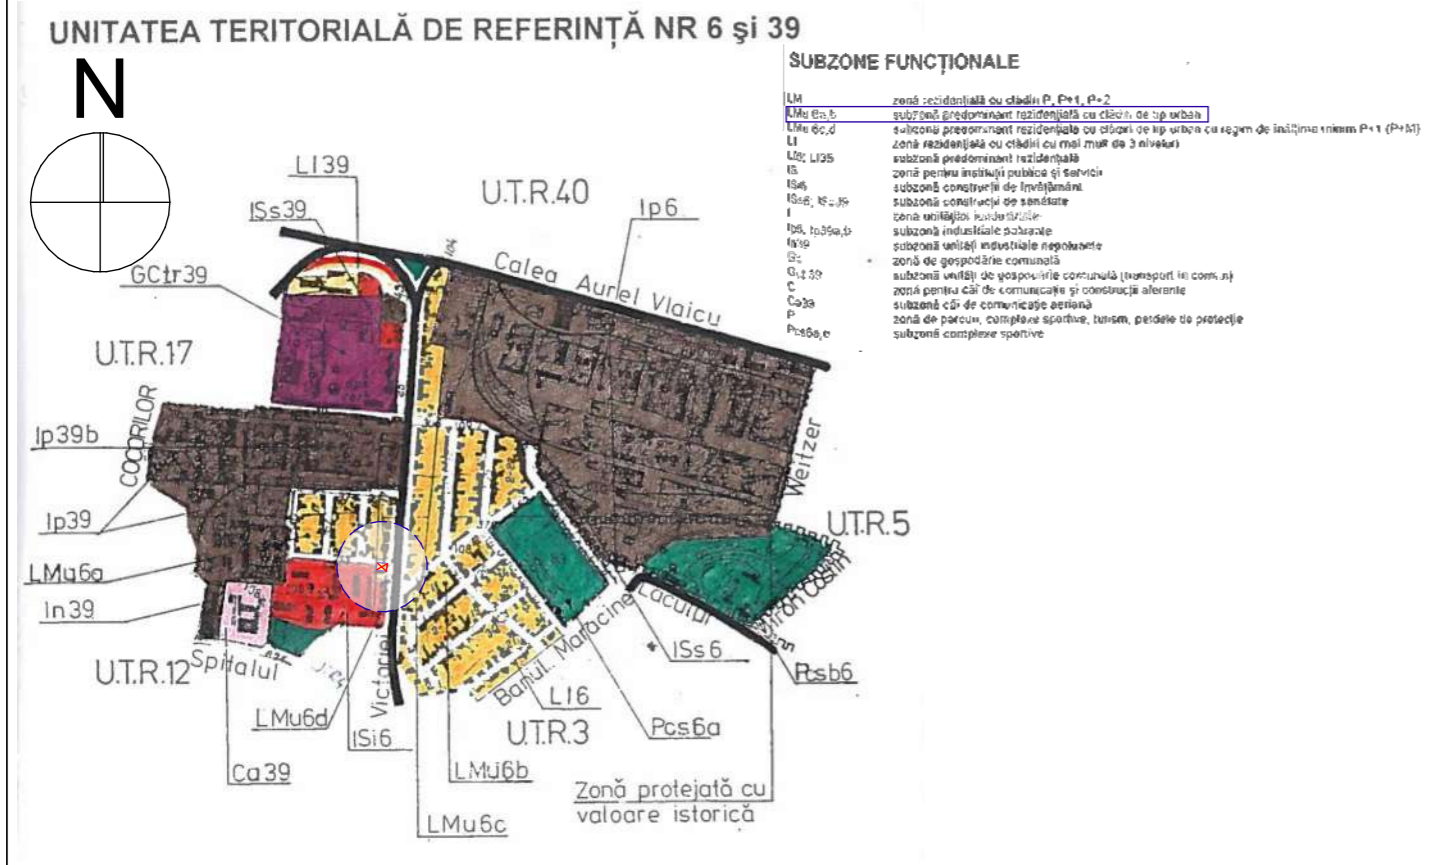


# INCADRARE IN P.U.G. IN LUCRU

## SC 1:15 000

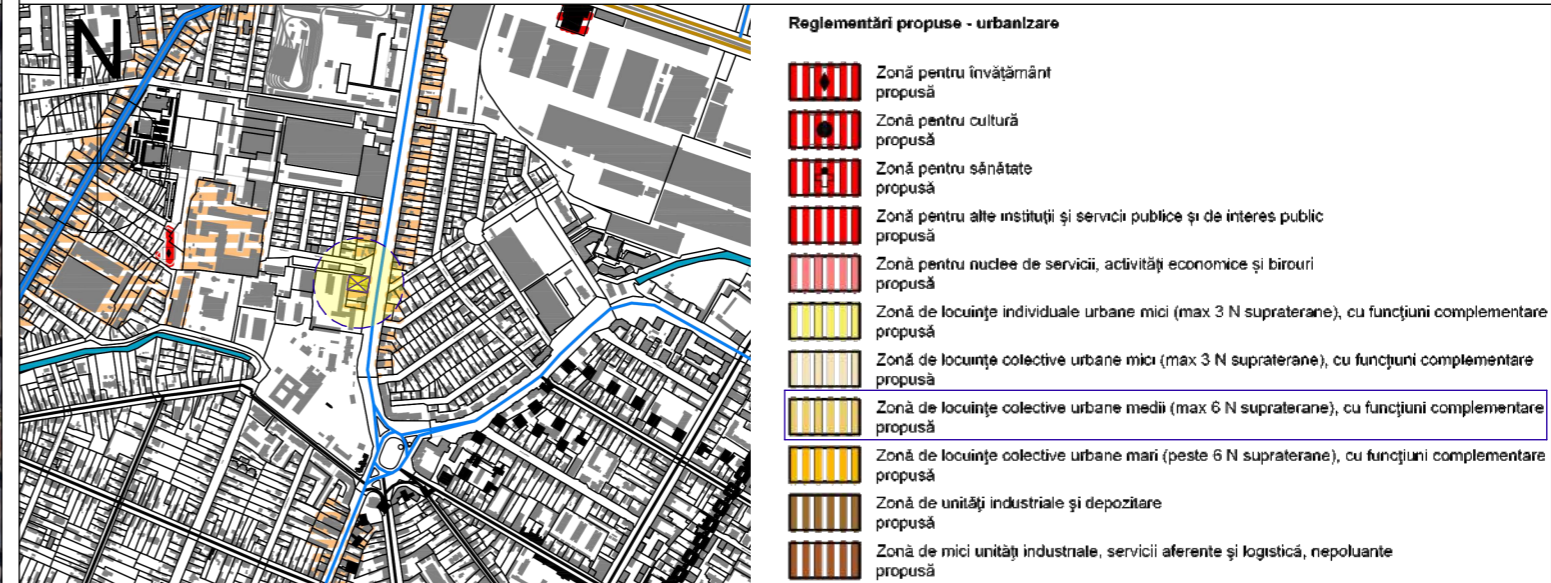

# INCADRARE IN P.U.G. IN LUCRU

## SC 1:15 000

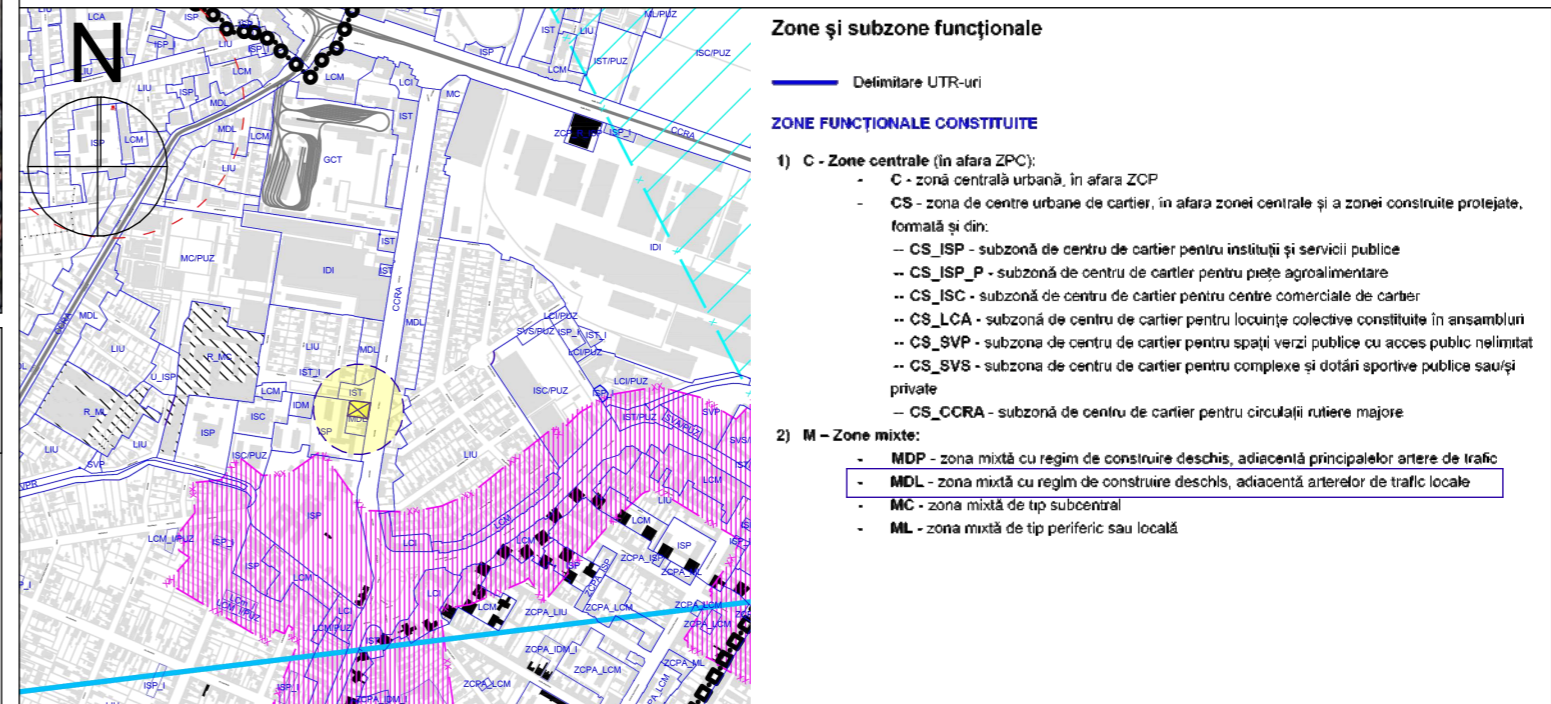

TEREN REGLEMENTAT

Verif./ Expert	Nume	Semnatura	Cerinta	Referat / Expertiza Nr. / Data	
<b>PROIECTANT DE SPECIALITATE</b> S.C. RIF STYLE PROJECT S.R.L. Timisoara, str. Norma, nr. 4, jud. Timis CUI: 40354260; ORC: J35/ 4728/ 2018 Tel: 0757916351				Beneficiar CUCUIU SILVIU-ALEXANDRU Amplasament: Mun. Arad Jud. Arad, Nr. C.F. 323070, Nr. Cad. 323070 Nr. C.F. 342203, Nr. Cad. 342203	Proiect nr : 115 /2024
Specificatie	Nume	Semnatura	Scara:	Denumire proiect:	
Sef Proiect	urb. Tiron Andrei		1:5000, 1:30000, 1:15000	"PUZ SI RLU - CONSTRUIRE IMOBIL LOCUINTE COLECTIVE SI FUNCTIUNI COMPLEMENTARE: DOTARI, SPATII COMERCIALE, PRESTARI SERVICII CU AMENAJARILE AFERENTE"	
Proiectat	arh. Feier Raul		Data:	Titlu plansa:	
Desenat	arh. Feier Raul		DECEMBRIE 2024	PLAN DE INCADRARE	
				Plansa nr. U01	