


PROFIL TRANSVERSAL TIP I (STRAZI DE INCINTA)

Parte carosabila 7,00 m


Scara 1:50

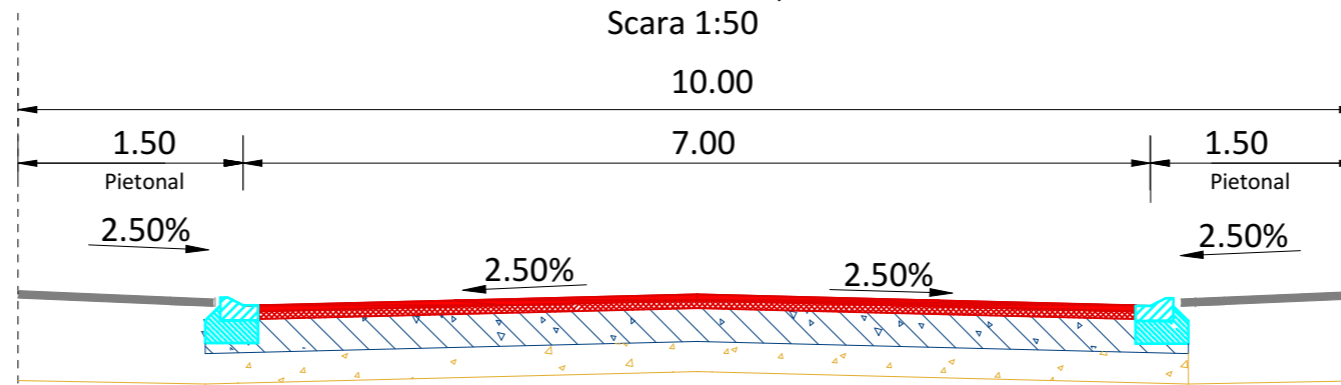

PROFIL TRANSVERSAL TIP II (STRAZI DE INCINTA)

Parte carosabila 6,00 m


Scara 1:50

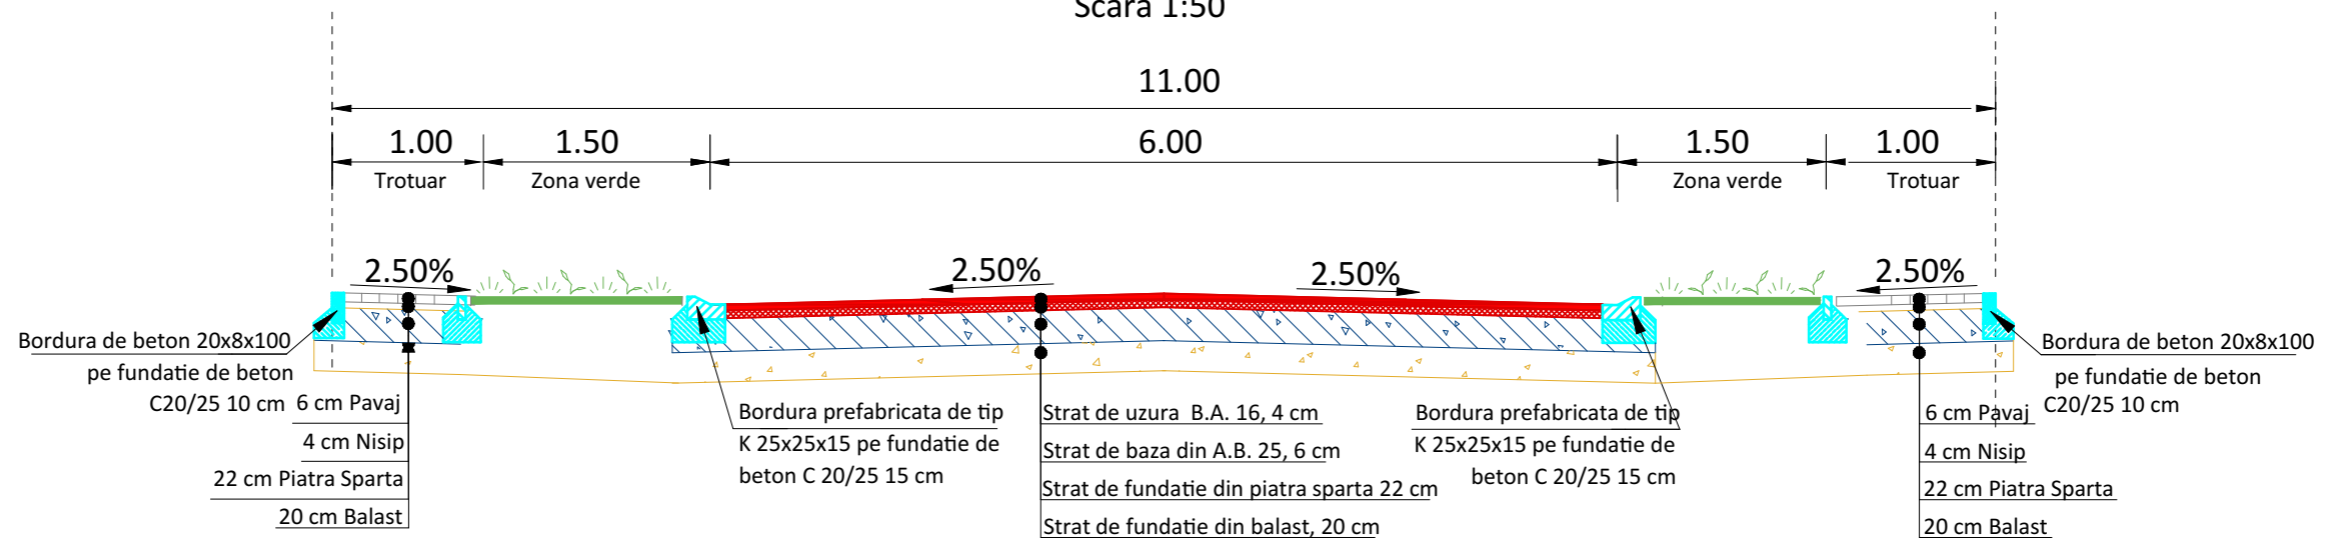

DETALIU STRUCTURA

RUTIERA


Sc. 1:10

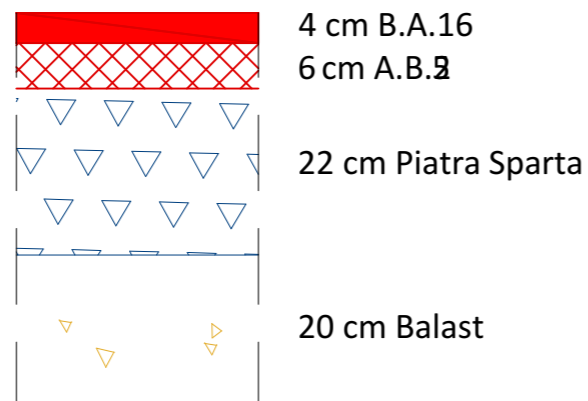

DETALIU STRUCTURA

TROTUAR


Sc. 1:10

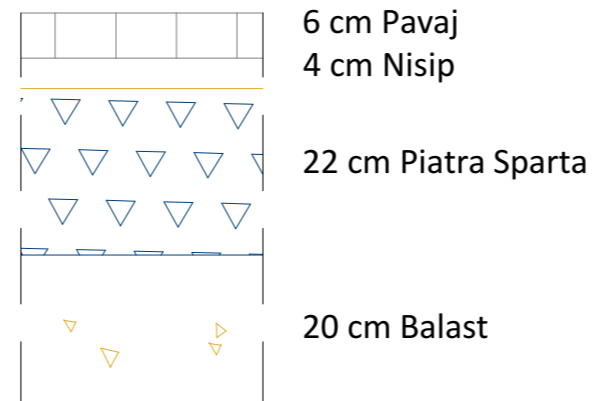


DETALIU BORDURA

TROTUAR

sc 120

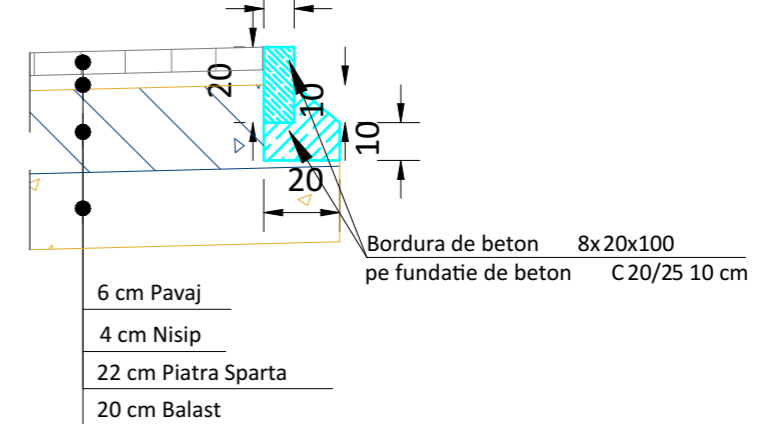

CALITATE	NUME	SEMANTURA	CERINTA	REFERAT / EXPERTIZA NR.	DATA
EXPERT					
VERIFICATOR					
 tel: +40 745 787 808 e-mail: anda.muntean@arampp.ro site web: www.arampp.ro				Beneficiar:	Nr. proiect:
				S.C. ATHENA APARTMENTS S.R.L.	10/2022
SPECIFICATIE	NUME	SEMANTURA	Scara:	Format:	Titlu proiect:
SEF PROIECT	urb. NAGY Alexandru		1:50	A3	
PROIECTAT	arh. MUNTEAN Anda		Data:		Titlu plansa:
DESENAT	arh. MUNTEAN Anda		AUGUST 2022		
				PUZ CONSTRUIRE ZONA LOCUINTE COLECTIVE SI SERVICII jud. ARAD, mun. ARAD, str. Campul Linistii, FN	Faza: PUZ
				PROFIL STRADAL STRAZI PROPUSE	Plansa nr.: ARH 05/6