


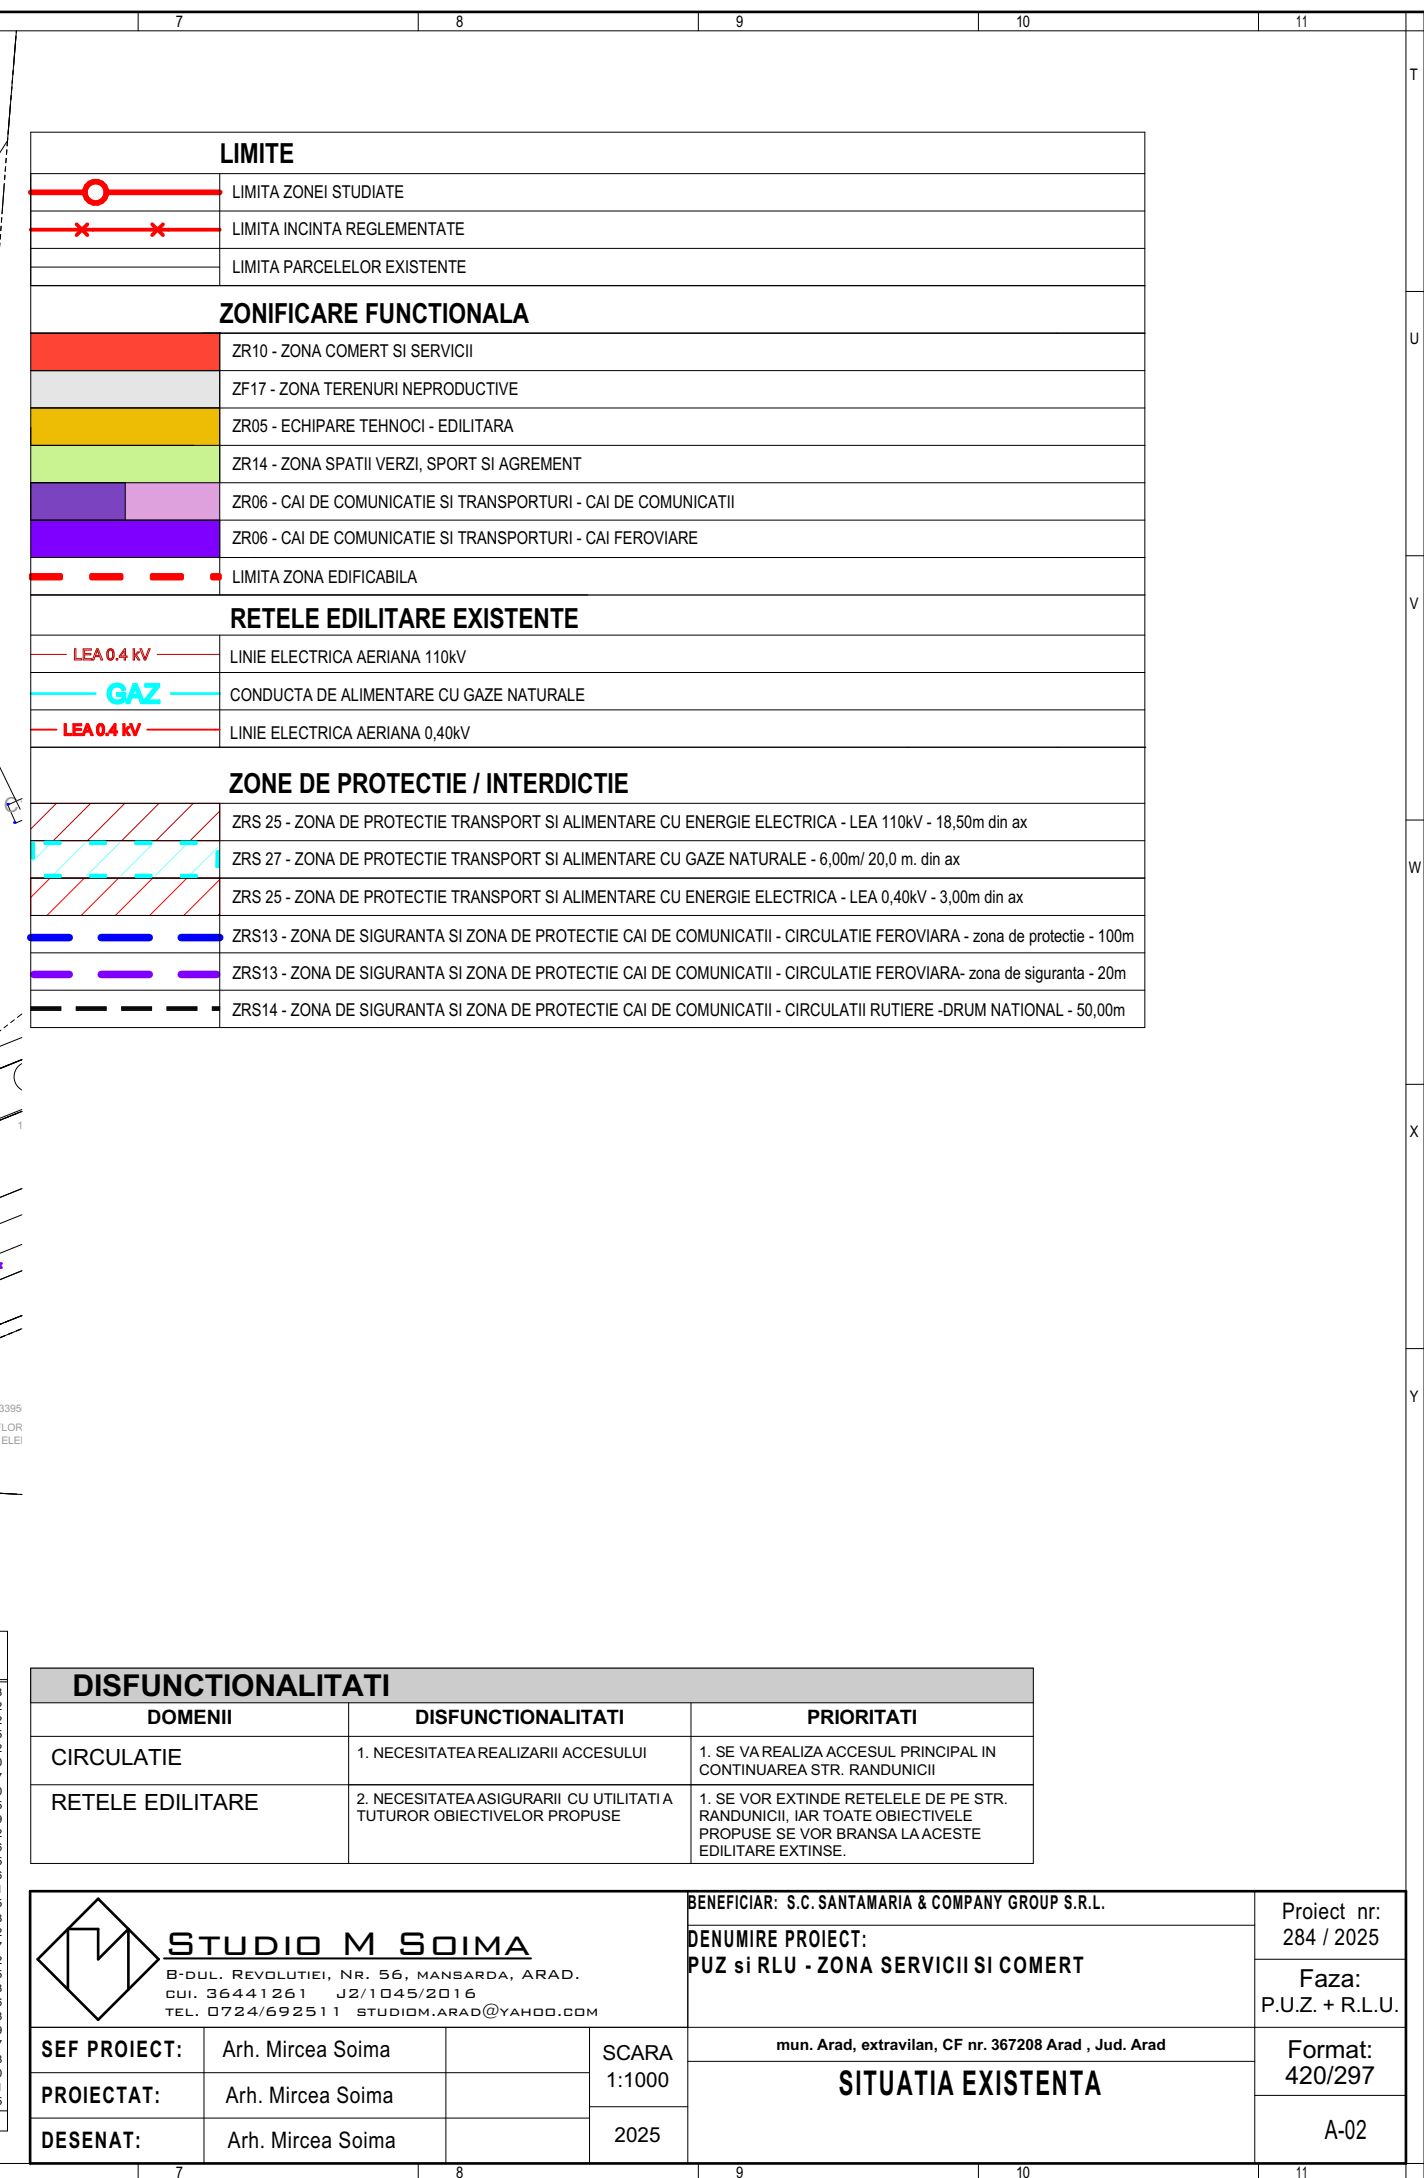

 STUDIO M SOIMA B-DUL. REVOLUTIEI, NR. 56, MANSARDA, ARAD. CUI. 36441261 J2/1045/2016 TEL. 0724/692511 STUDIO.M.ARAD@YAHOO.COM	BENEFICIAR: S.C. SANTAMARIA & COMPANY GROUP S.R.L.		Proiect nr: 284 / 2025
	DENUMIRE PROIECT: PUZ si RLU - ZONA SERVICII SI COMERT		Faza: P.U.Z. + R.L.U.
	mun. Arad, extravilan, CF nr. 367208 Arad , Jud. Arad		Format: 420/297
SEF PROIECT:	Arh. Mircea Soima	SCARA 1:1000	SITUATIA EXISTENTA
PROIECTAT:	Arh. Mircea Soima		
DESESTAT:	Arh. Mircea Soima		
		2025	A-02