
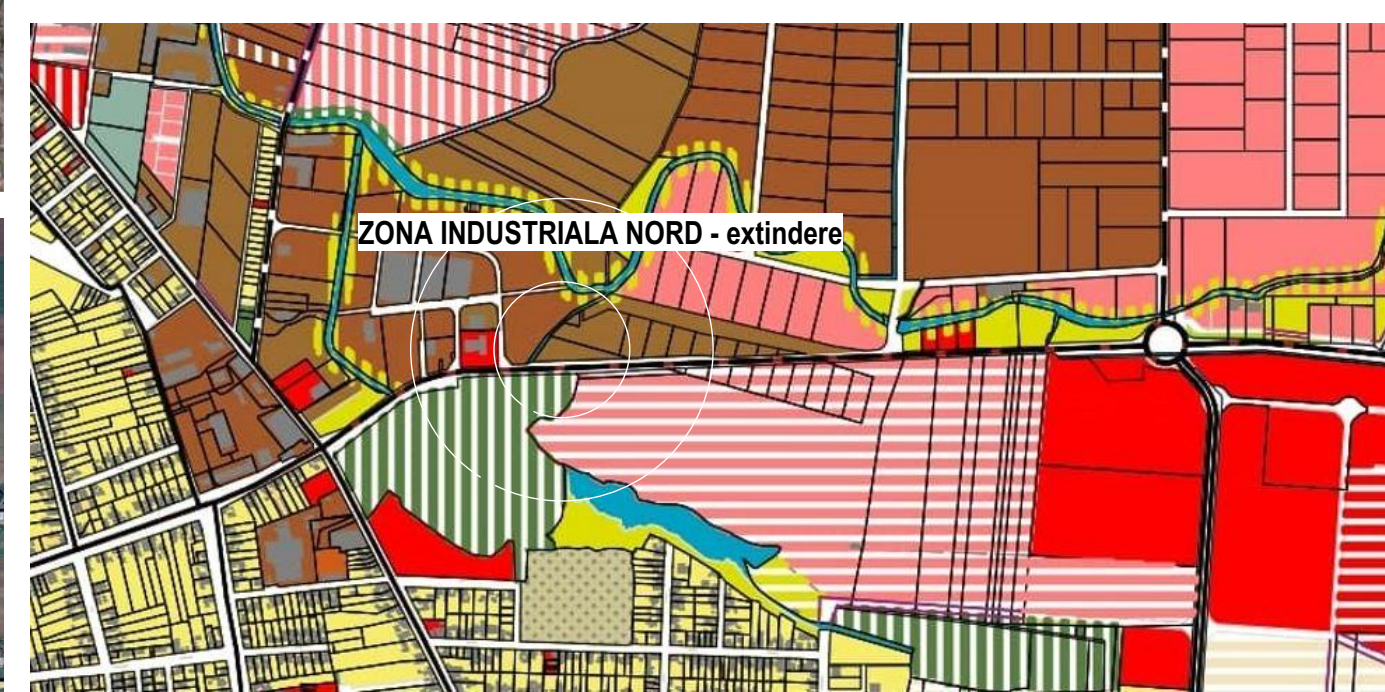


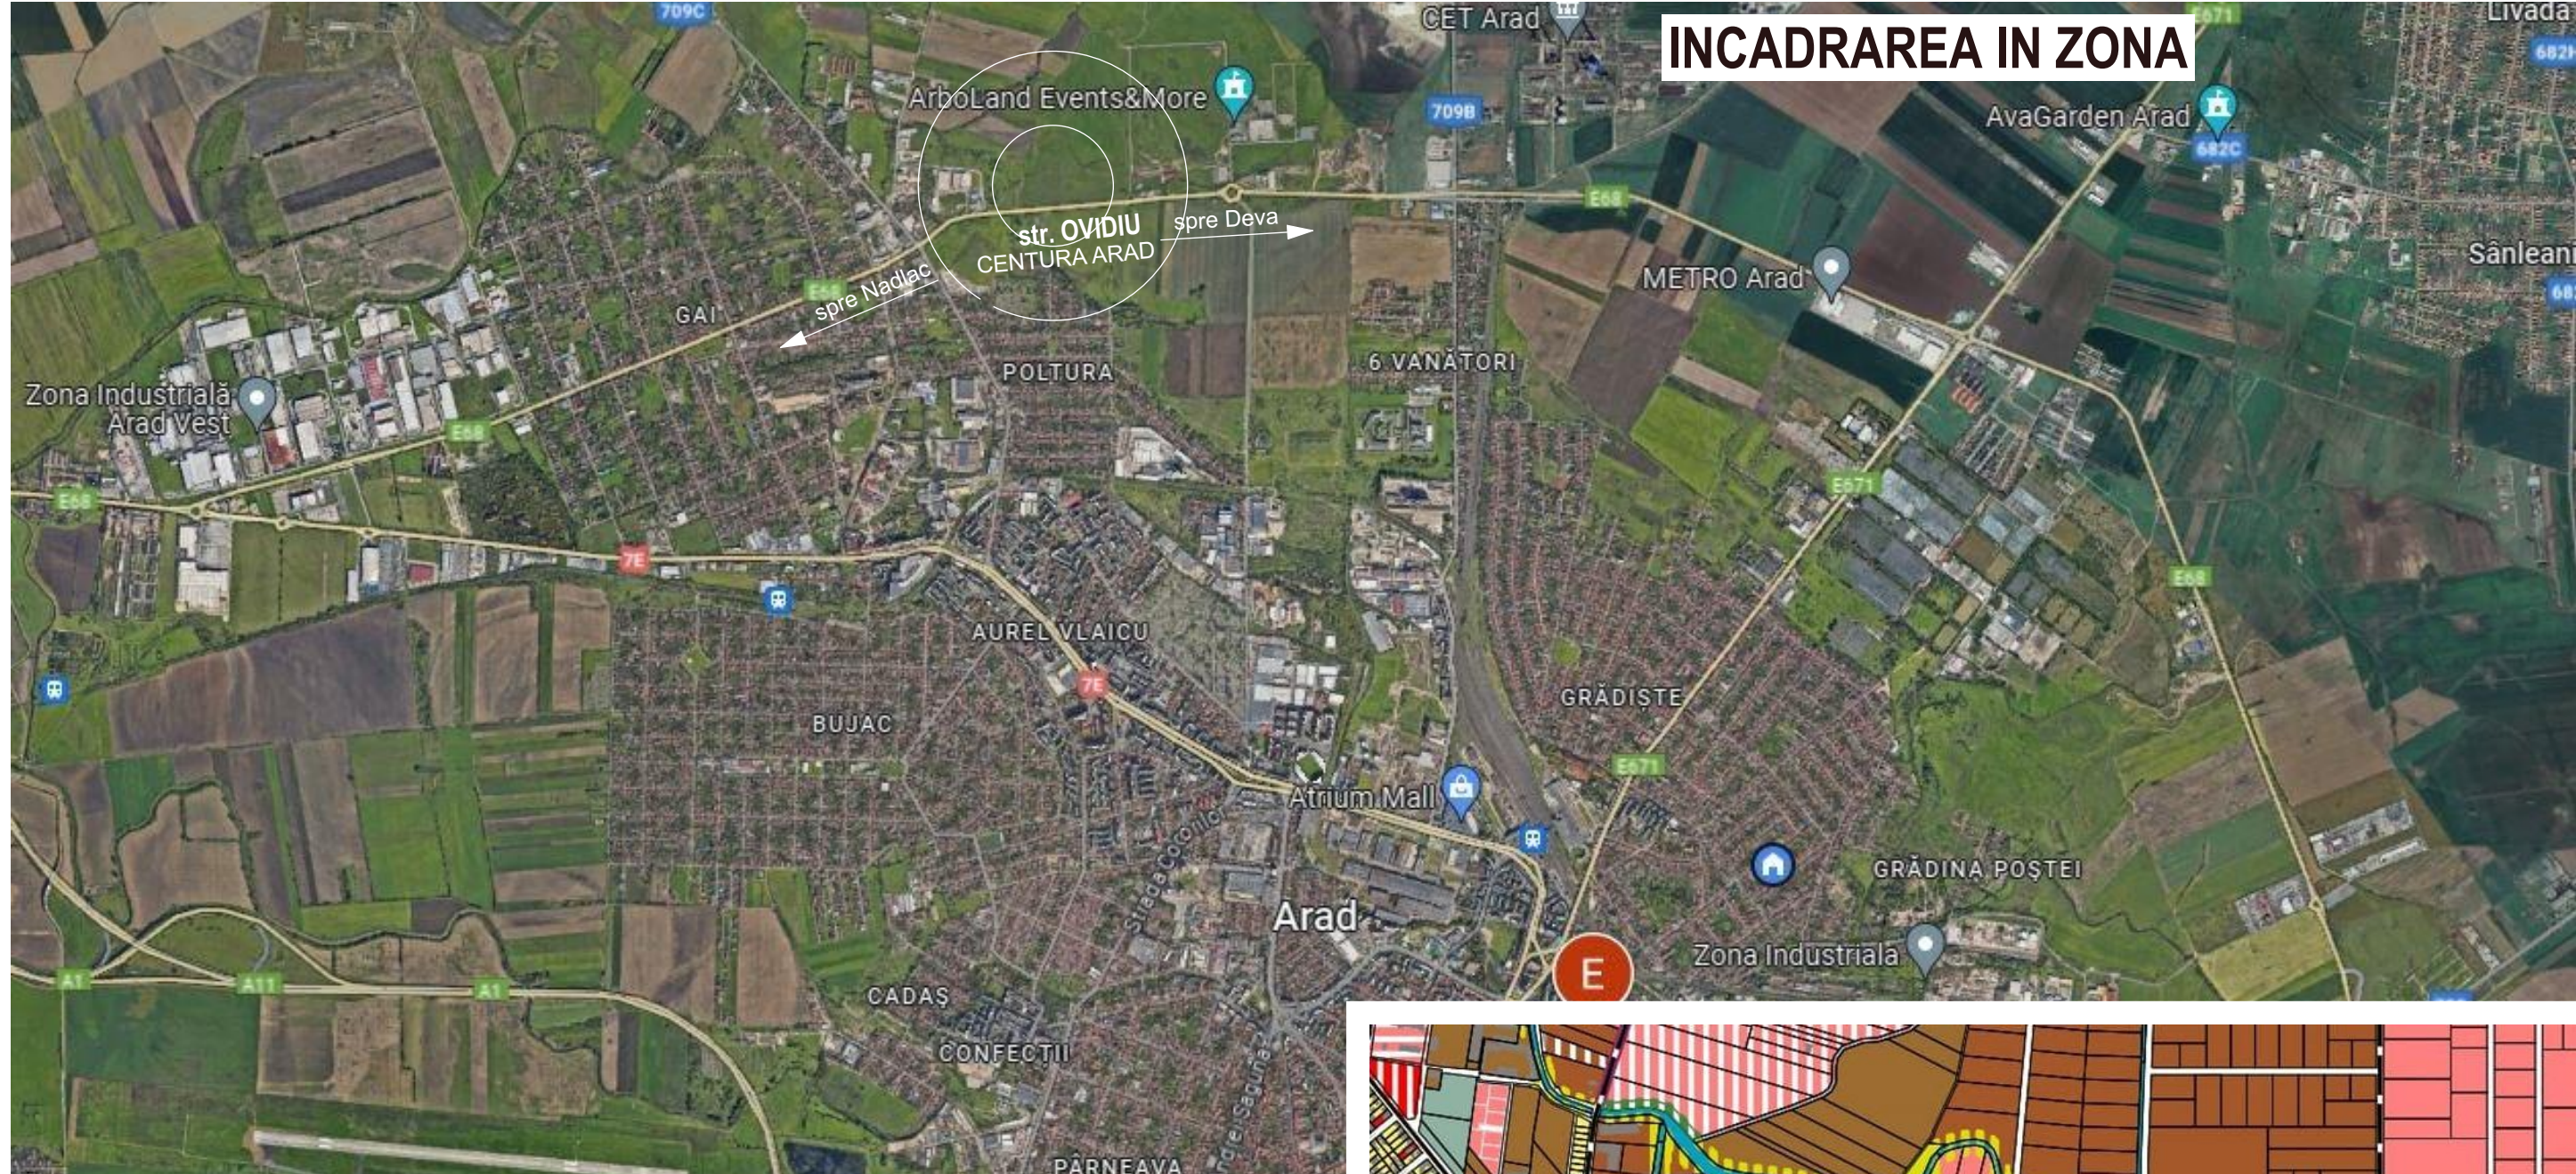

 STACONS proiectare & consultanta bulevardul Decembrie, nr. 6 Arad CP 310133 tel: 0257/212065 fax: 0257/212069 stacons_arad@yahoo.com www.stacons.ro  ISO 9001 : 2015			Beneficiar: CAPRAR DAVID SI CAPRAR MARTA		Nr. proiect 45/2025				
			jud.Arad, comuna Paulis, satul Sambateni, nr.143						
SPECIFICATIE			NUME	SEMNAURA	Scara:	Format: A3	Titlu proiect: ELABORARE PUZ SI RLU realizare zona SERVICII, DEPOZITARE SI COMERT jud.Arad, mun.Arad, str. Ovidiu CF nr. 351955, teren intravilan, pasune, mun.Arad	Faza: S.O.	
SEF PROIECT			arh. CRAINIC Dorin						
PROIECTAT			arh. Golban Nicoleta		Data: Sept. 2025	Titlu plansa: INCADRAREA IN ZONA			Plansa nr. 01
DESENAT			arh. Golban Nicoleta						