


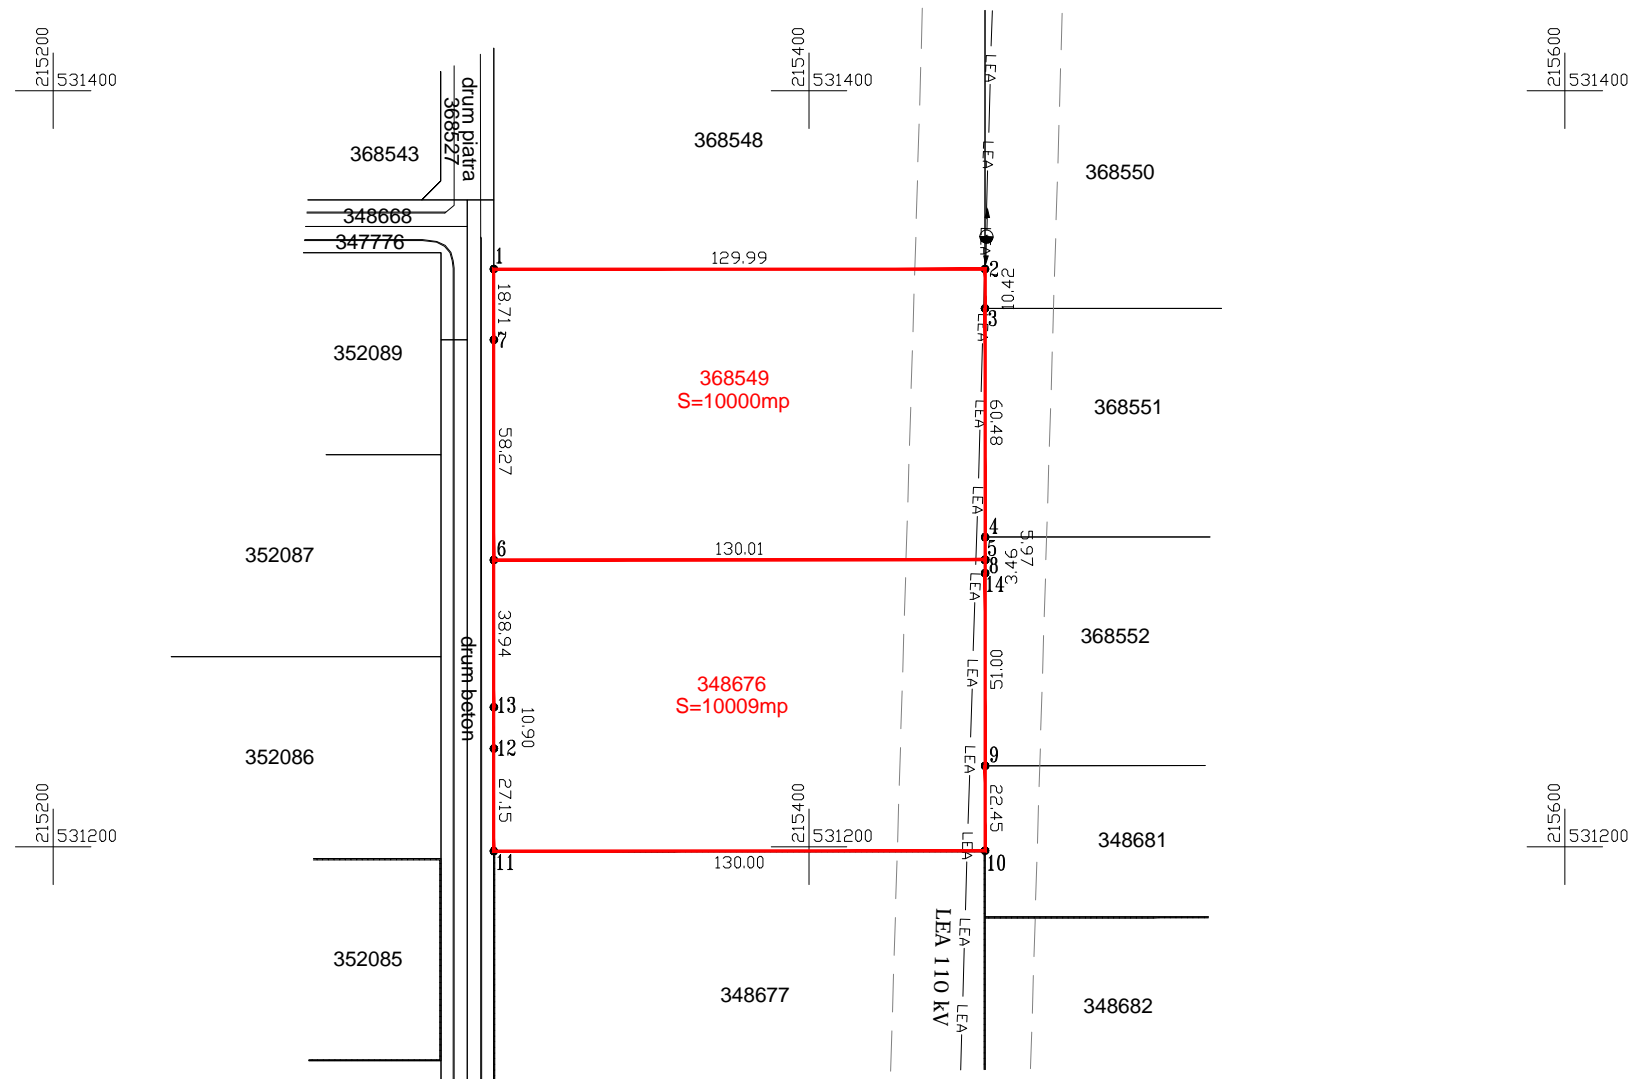

PLAN DE SITUATIE
SCARA 1:2.000



Nr.Pct	INVENTAR DE COORDONATE Sistem de proiectie Stereo'70 nr. cad. 368549 S=10000mp	
	N (x) m	E (y) m
1	531352.80	215316.60
2	531352.80	215446.59
3	531342.38	215446.59
4	531281.90	215446.61
5	531275.93	215446.61
6	531275.82	215316.61
7	531334.09	215316.61

Nr.Pct	INVENTAR DE COORDONATE Sistem de proiectie Stereo'70 nr. cad. 348676 S=10009mp	
	N (x) m	E (y) m
8	531272.39	215446.61
9	531221.39	215446.61
10	531198.94	215446.61
11	531198.83	215316.61
12	531225.98	215316.61
13	531236.88	215316.61
6	531275.82	215316.61
5	531275.93	215446.61
14	531275.85	215446.61



CERTIFICAT DE AUTORIZARE CLASA II, SERIA RO-B-J NR. 2929
STR. ARDEI NR. 7, TIMPOANA - 300593, ROMANIA
TEL: +40.258-499.204, FAX: +40.258-292.107
e-mail: office@gis-survey.ro, www.gis-survey.ro

AVIZ DE OPORTUNITATE
- 368549, 348676 ARAD -

Proiect
nr.
XXXX
2026

BENEFICIAR: SC AGROVENA SRL

Sef proiect:	ing. A. Sturza
Masurat:	ing. B. Sabau
Desenat:	ing. L. Schiau
Verificat:	

Scara:
1:2.000

PLAN DE SITUATIE

Plansa
nr. 01

31.03
2026