


# STUDIU CVARTAL



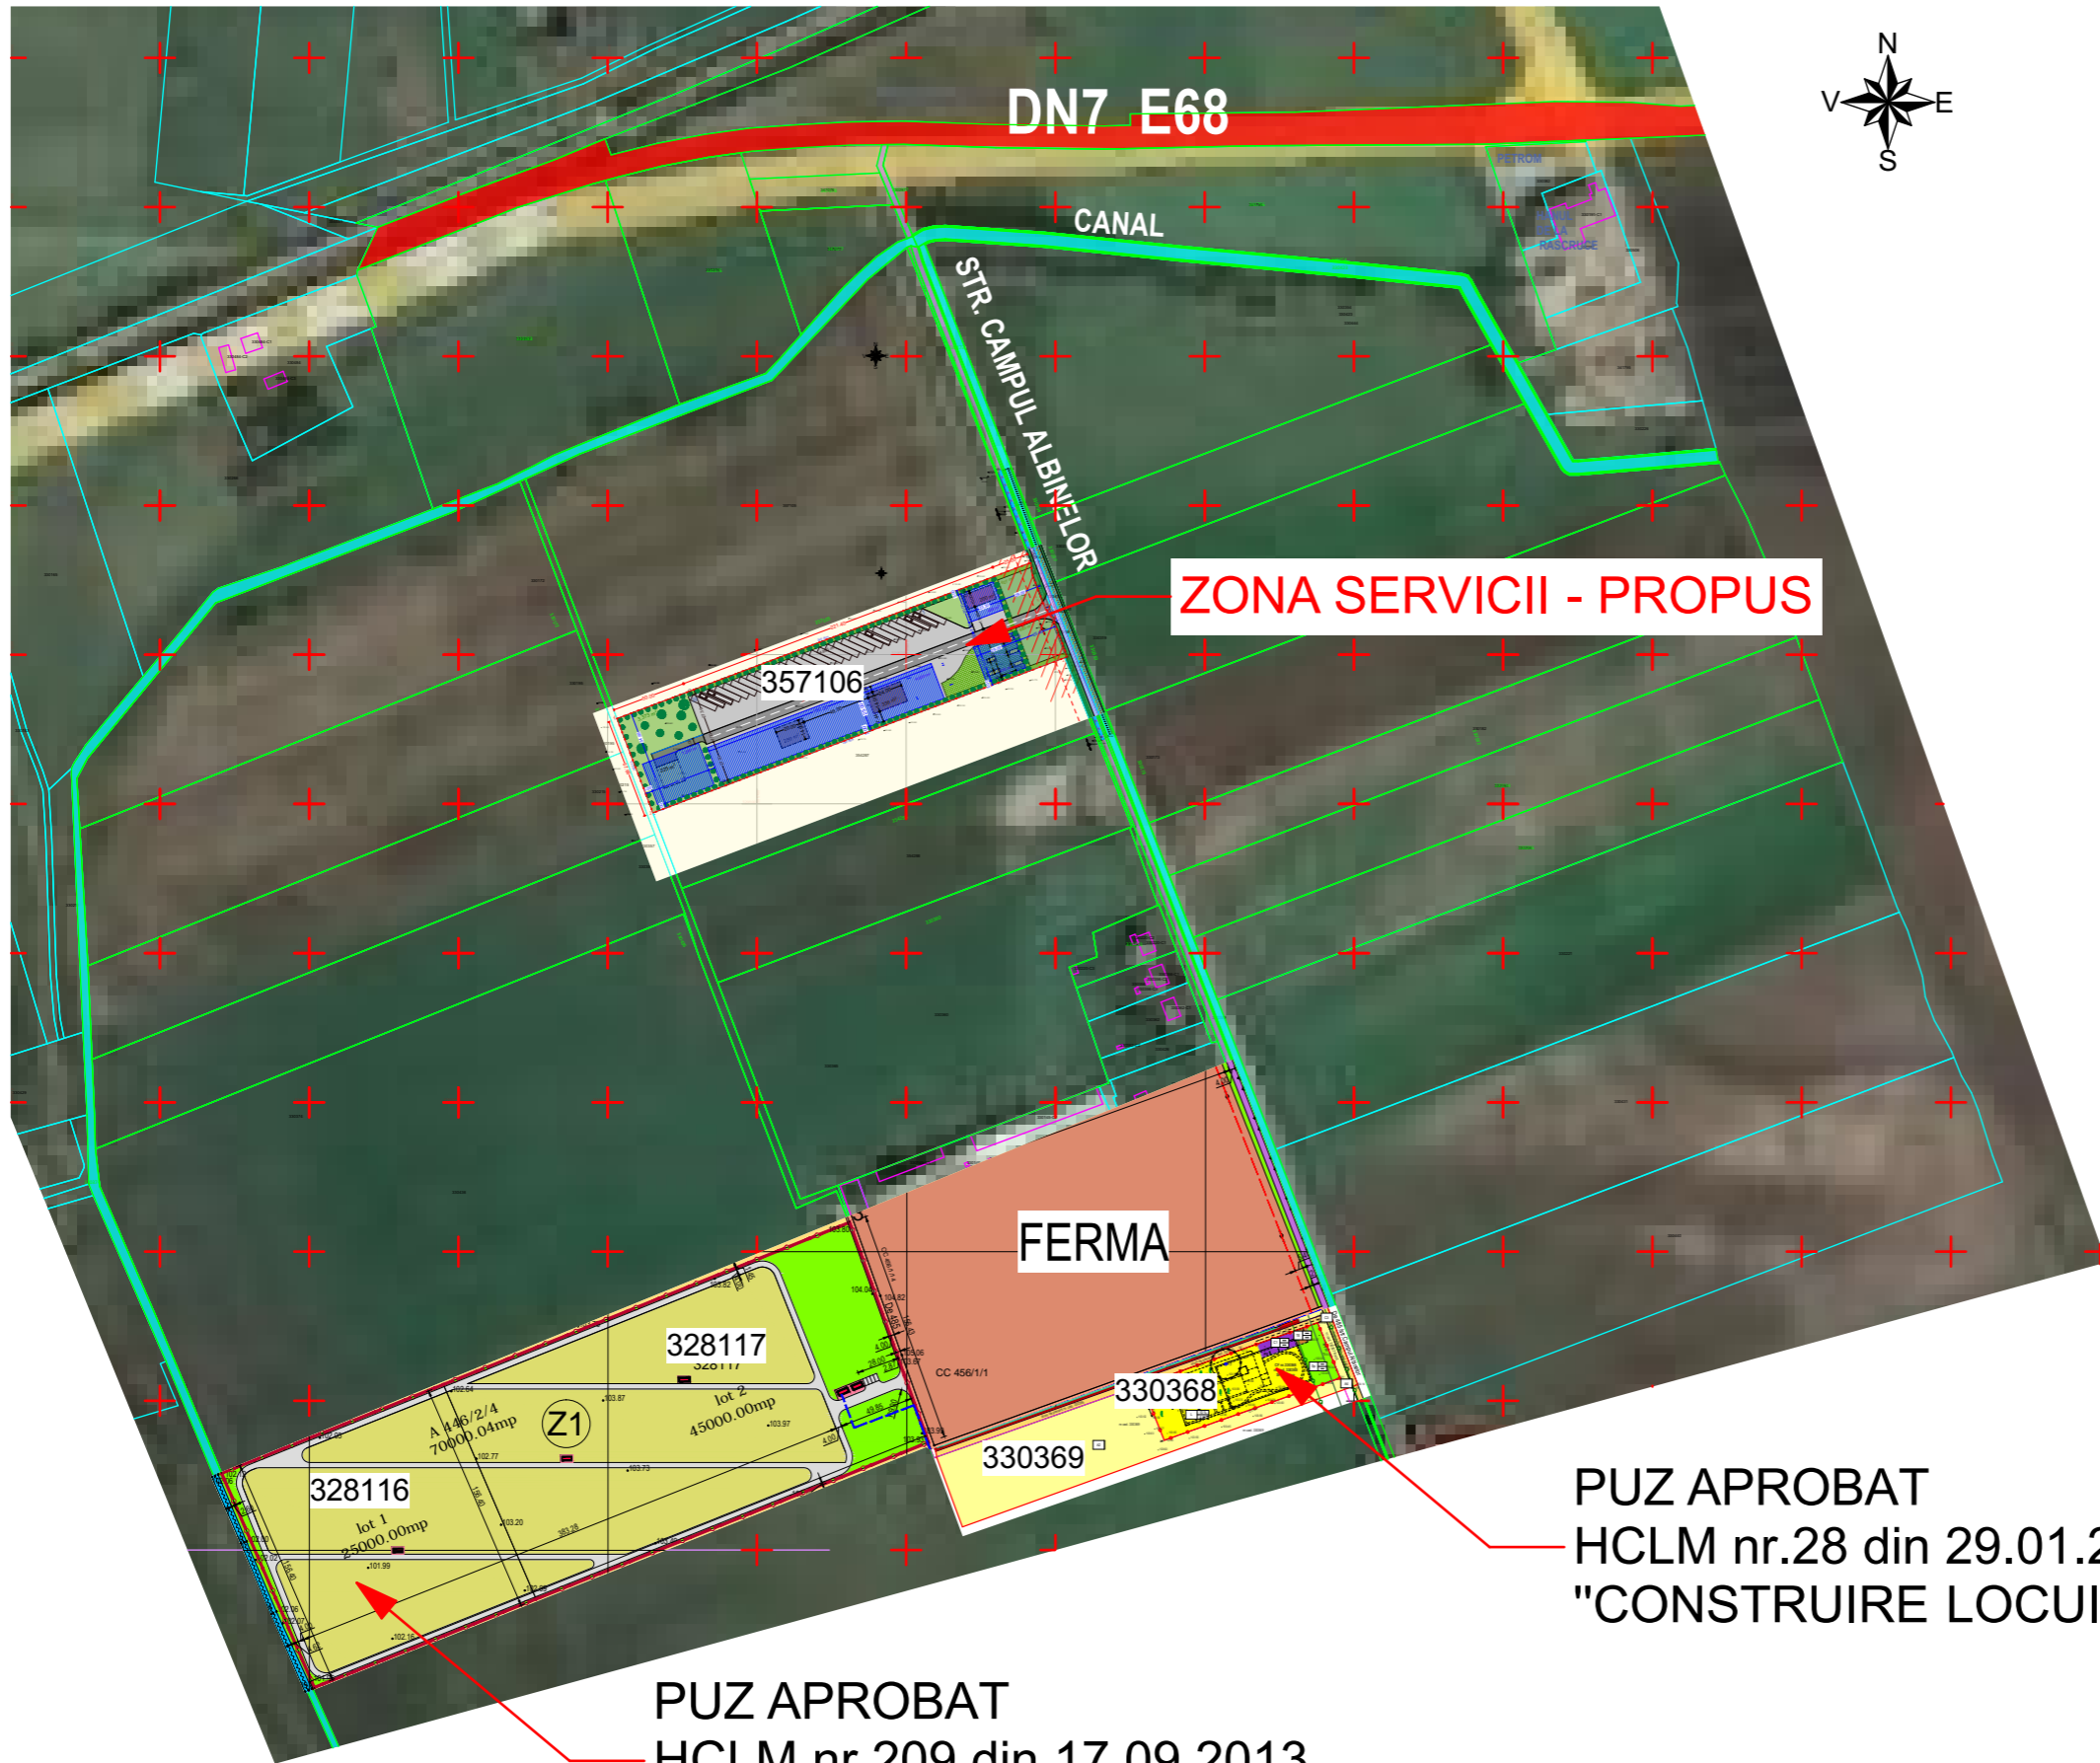

**ZONA SERVICII - PROPOS**

**FERMA**

**PUZ APROBAT  
HCLM nr.28 din 29.01.2018  
"CONSTRUIRE LOCUINTA INDIVIDUALA"**

**PUZ APROBAT  
HCLM nr.209 din 17.09.2013  
"PARC FOTOVOLTAIC"**

 <b>STACONS</b> proiectare & consultanta <small>bulevardul Decobal, nr. 6 Arad CP 310133 tel: 0257/210069 fax: 0257/210068 stacons_arad@stacons.com www.stacons.ro</small>		ISO 9001 : 2015		Beneficiar: <b>CRISAN LUCIA</b>		Nr. proiect: 55/2023
				jud.Arad, oras Sebis, str.Transilvaniei nr.16a		Faza: S.O.
SPECIFICATIE	NUME	SEMNTATURA	Scara: 1: 5 000	Format: A3	Titlu proiect: <b>INTOCMIRE PUZ SI RLU si aprobare in CLM Arad pentru realizare CONSTRUIRE ZONA SERVICII</b>	
SEF PROIECT	arh. CRAINIC Dorin		Data: iulie 2023		Titlu plansa: <b>STUDIU CVARTAL</b>	
PROIECTAT	arh.stag. Golban Nicoleta				Plansa nr.: 05	
DESENAT	arh.stag. Golban Nicoleta					