


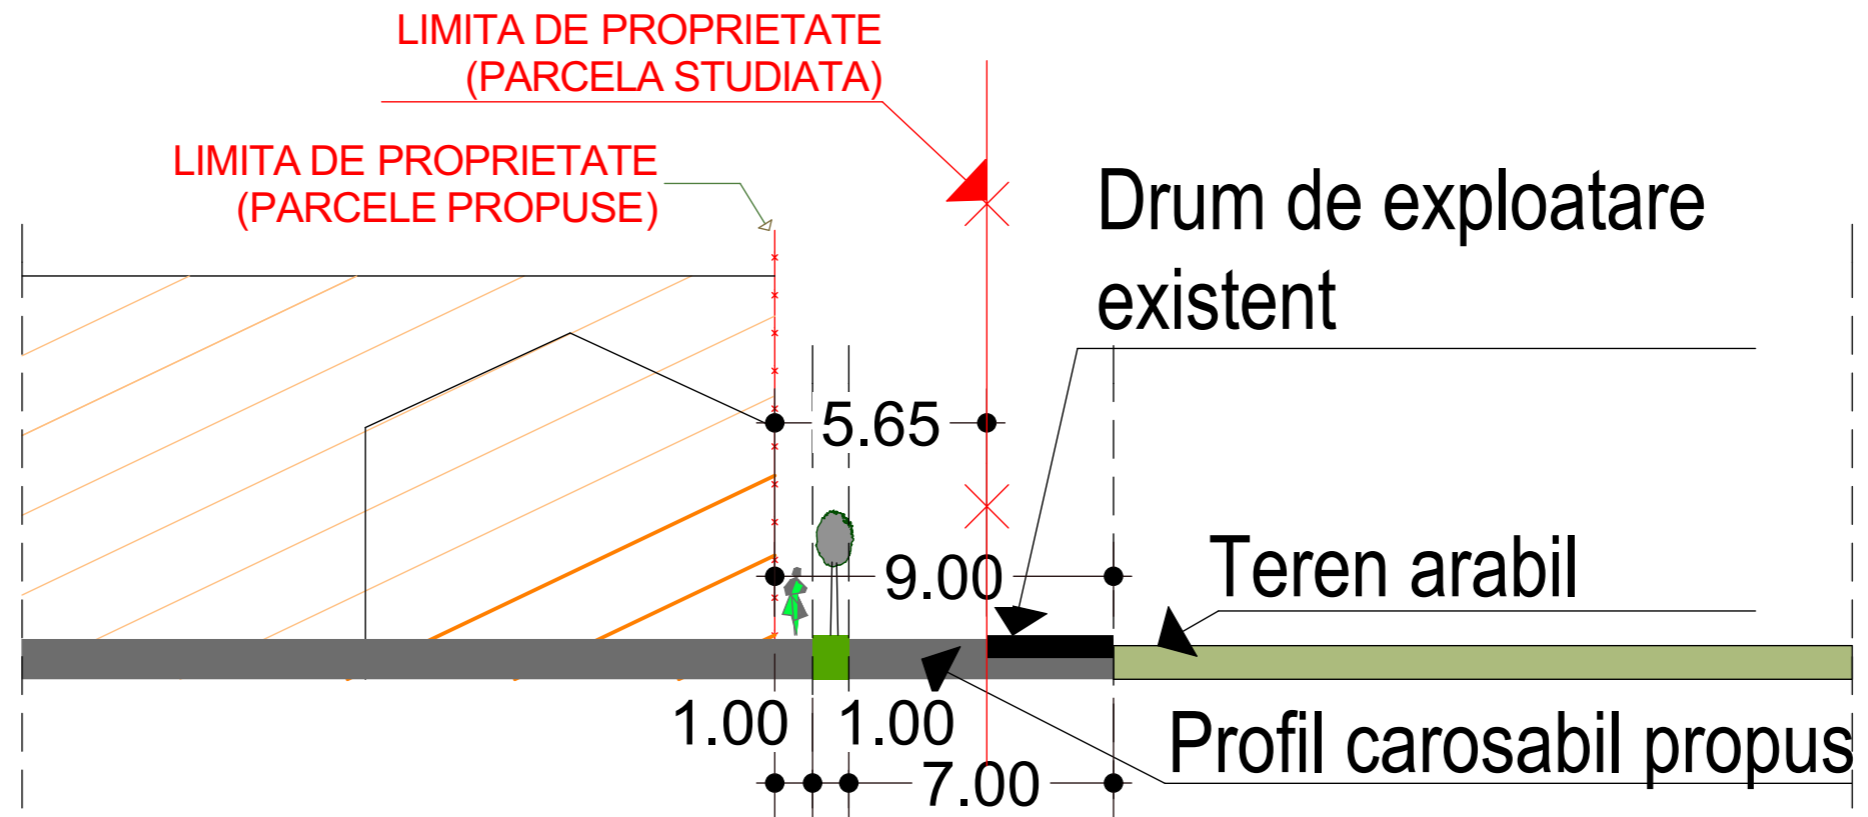

# PROFIL CARACTERISTIC SC. 1:200



CALITATE	NUME	SEMANTURA	CERINTA	REFERAT / EXPERTIZA NR.	DATA	
EXPERT						
VERIFICATOR						
 <b>STACONS</b> proiectare & consultanta <small>bulevardul Decebal, nr. 6 Arad CP 310133                      tel: 0257/210985                      fax: 0257/210989                      stacons_arad@stacons.ro                      www.stacons.ro</small>				 ISO 9001 : 2015	Beneficiar: <b>SEBASTIAN LIVIU-DAN RADU ANGELA</b>	Nr. proiect: 06/2023
SPECIFICATIE	NUME	SEMANTURA	Scara:	Format:	Faza:	
SEF PROIECT	arh.Crainic Dorin		1:200	A3	P.U.Z.	
PROIECTAT	arh.stag.Zubcu Mihai		Data:			
DESENAT	arh.stag.Zubcu Mihai		martie 2023			
				Titlu proiect: INTOCMIRE PUZ SI RLU AFERENT "CONSTRUIRE ZONA REZIDENTIALA"  mun.Arad, CF nr. 340133 ARAD	Titlu plansa: <b>PROFIL CARACTERISTIC</b>	
					Plansa nr.: <b>08</b>	