



MOBILARE URBANA SC. 1:1000 PUZ

**INTOCMIRE PUZ SI RLU
CONSTRUIRE HALA, BIROURI , PLATFORMA**
CF nr. 364386 teren intravilan, pasune ,mun. Arad

LEGENDA:

- DELIMITARE**
- ZONA STUDIATA 71 400 mp
 - INCINTA CU PROPUNERI 15 578 mp

ZONIFICARE

- PASUNE
- ZONA UNITATI INDUSTRIALE / DEPOZITARE
- ZONA VERDE NEAMENAJATA
- AUTOSTRADA A1
- ZONA CAI DE COMUNICATIE RUTIERA SI AMENAJARI AFERENTE (str. Cornelia Bodea)
- TROTUAR
- ZONA VERDE
- ZONA SIGURANTA AUTOSTRADA A1 50M
- PASAJ

IN INCINTA:

- LIMITE EDIFICABIL UNITATI INDUSTRIE NEPOLUANTA SI SERVICII
- CIRCULATII/ACCES AUTO IN INCINTA
- PLATFORME , PARCAJE
- BIROURI SI SERVICII
- HALA
- ZONA VERDE AMENAJATA


Parcela (302233)

Nr. Pct.	Coordonate pct.de contur X [m]	Y [m]	Lungimi laturi D(i,i+1)
646	522688.218	214482.777	113.055
505	522695.616	214369.964	170.139
624	522865.353	214381.658	129.714
654	522793.759	214489.825	105.776

S(302233)=15577.85mp P=518.685m

LEGENDA:

- linie electrica aeriana
- stalp de joasa tensiune
- constructie casa
- constructie anexa
- gard plasa
- gard beton/ placi betonate
- gard metalic
- camion de vizitare telefon
- gura vizitare canalizata
- punct statie
- apometru
- aerisor gaz
- aerisor gaz

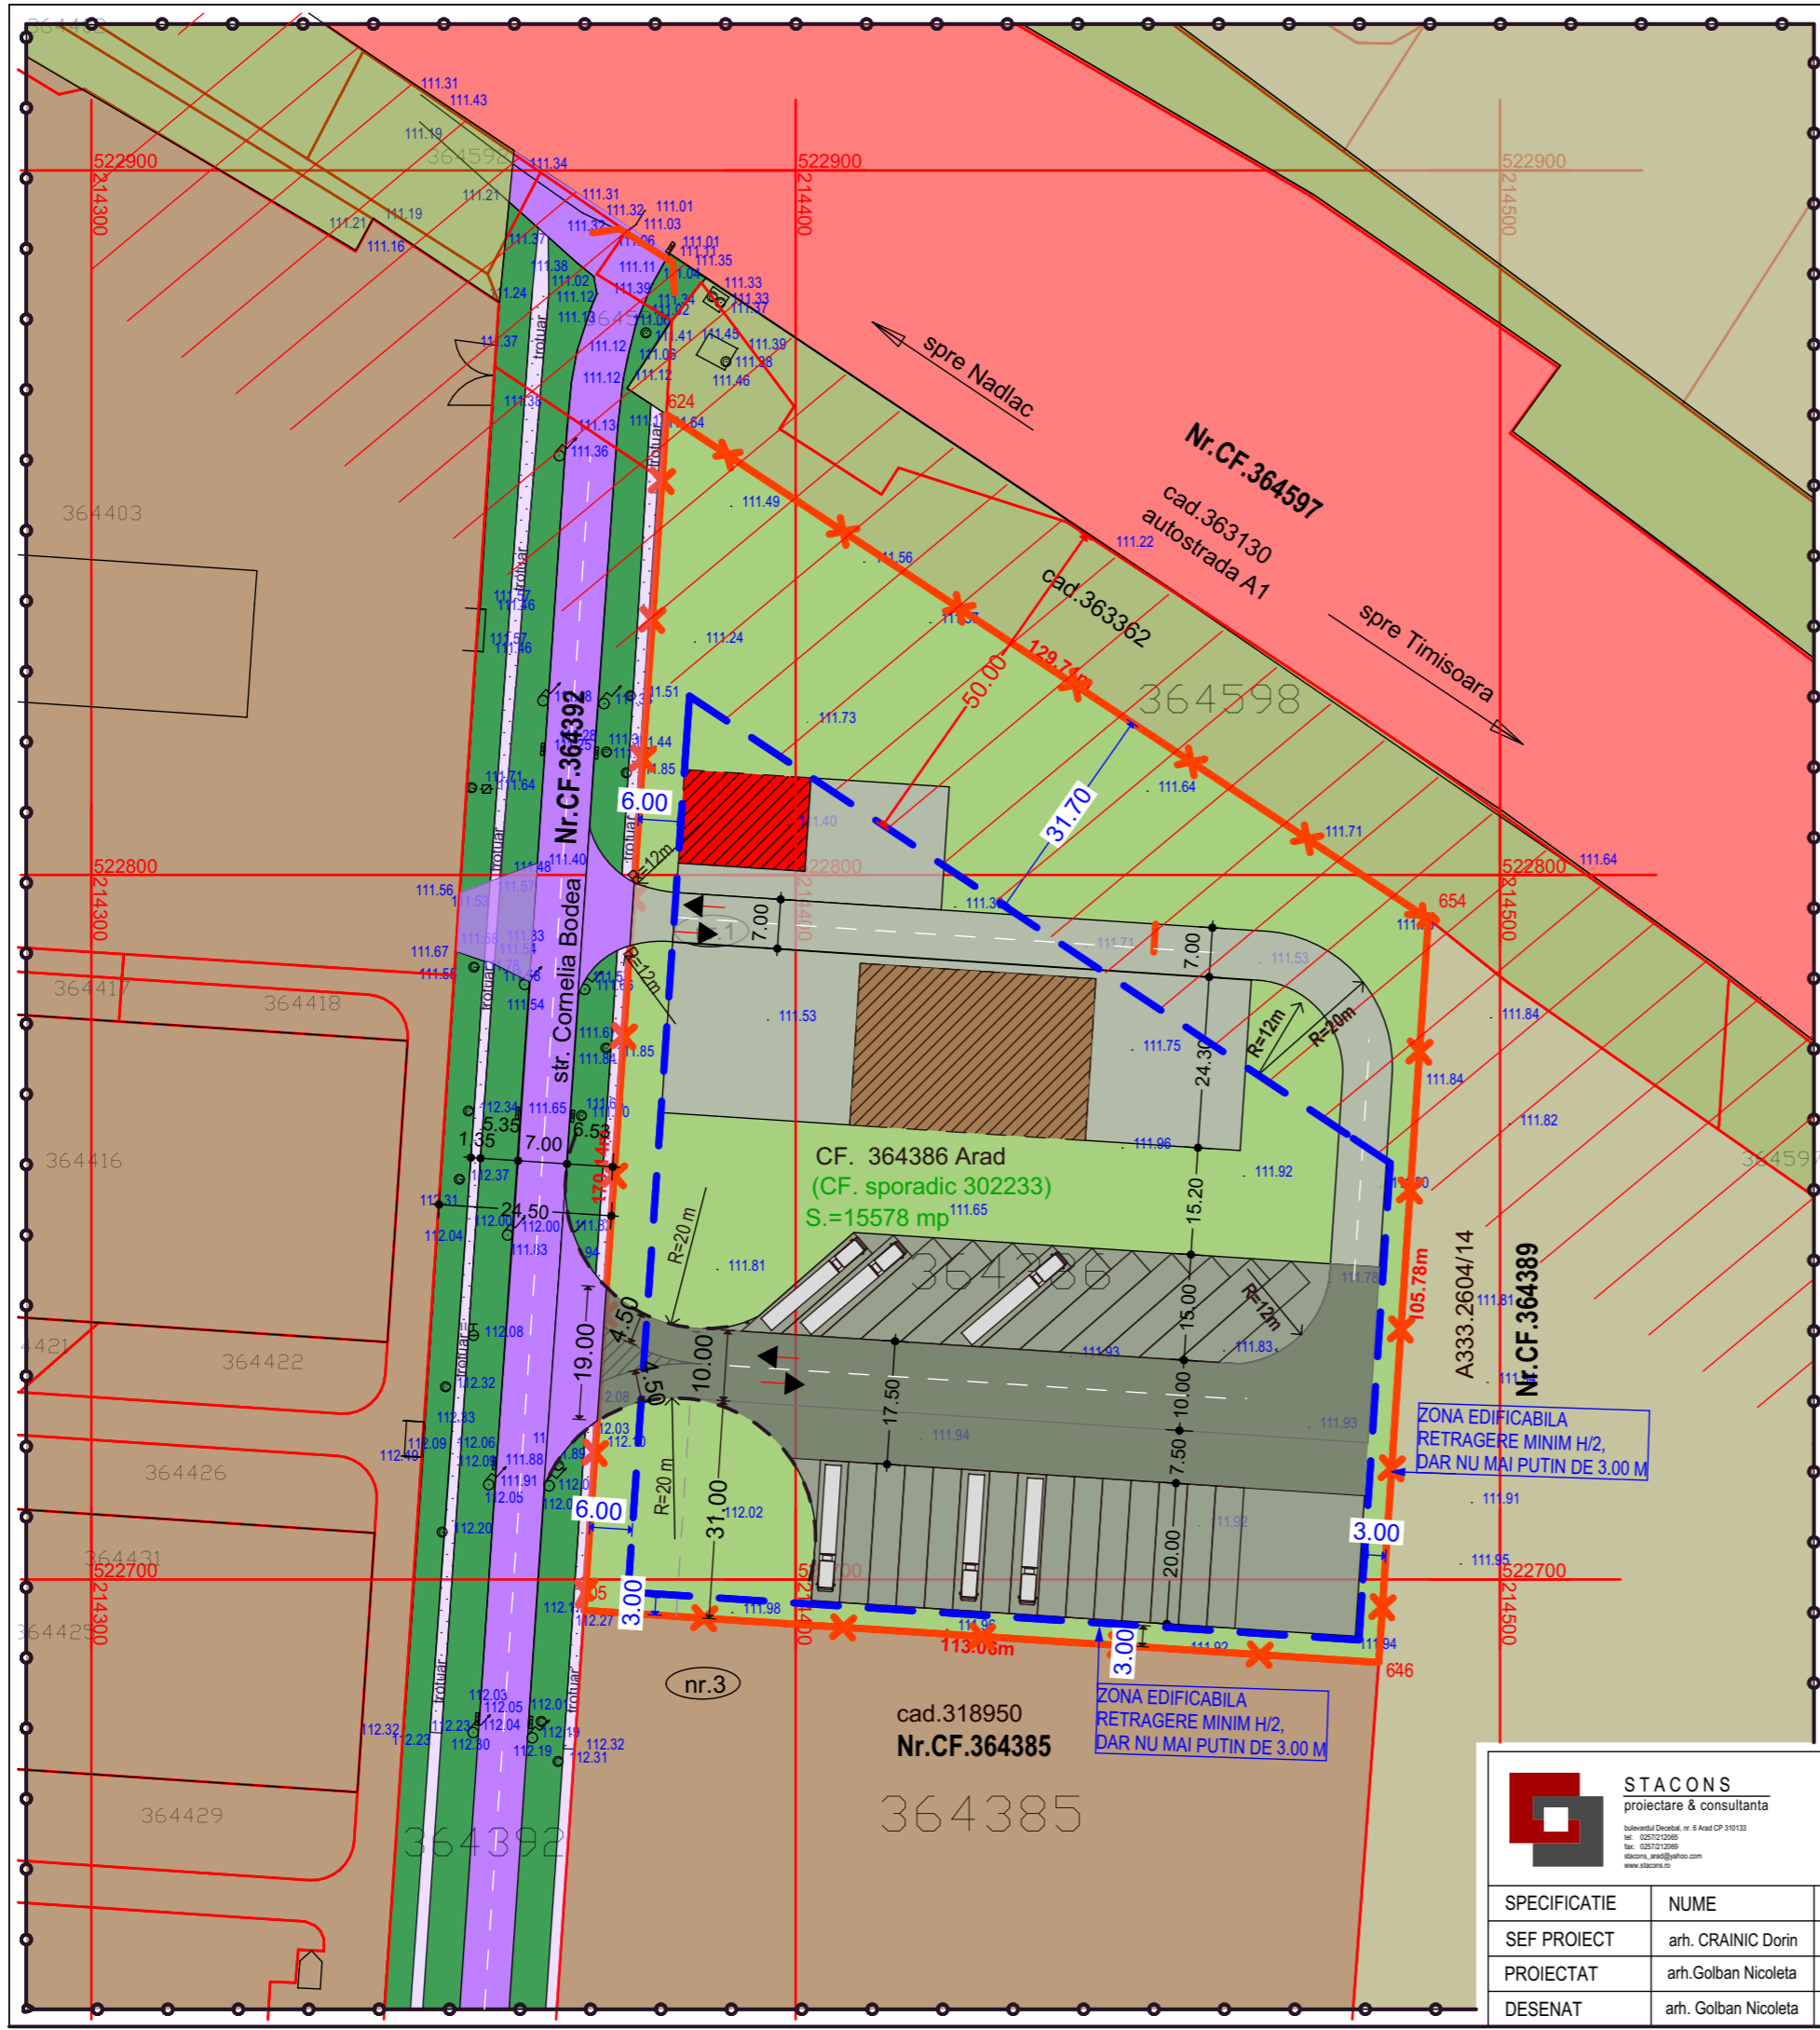

<p>STACONS proiectare & consultanta</p> <p><small>bulevardul Decebal, nr. 6 Arad CP 310133 tel: 0257/210985 fax: 0257/210989 stacons_arad@stacons.ro www.stacons.ro</small></p>	<p>ISO 9001 : 2015</p>	Beneficiar: SC. WEST STOP SRL jud.Arad,mun. Arad str.Stefan Telnetchi nr.34		Nr. proiect: 40/2023	
		Titlu proiect: INTOCMIRE PUZ SI RLU CONSTRUIRE HALA , BIROURI , PLATFORMA jud. Arad, mun. Arad, str. Cornelia Bodea nr.1, CF nr. 364386 teren intravilan, pasune, mun. Arad		Faza: PUZ	
SPECIFICATIE SEF PROIECT PROIECTAT DESENAT	NUME arh. CRAINIC Dorin arh. Golban Nicoleta arh. Golban Nicoleta	SEMNATURA 	Scara: 1: 1000 Data: Aug. 2023	Format: A3	Titlu plansa: MOBILARE URBANA Plansa nr.: 06