


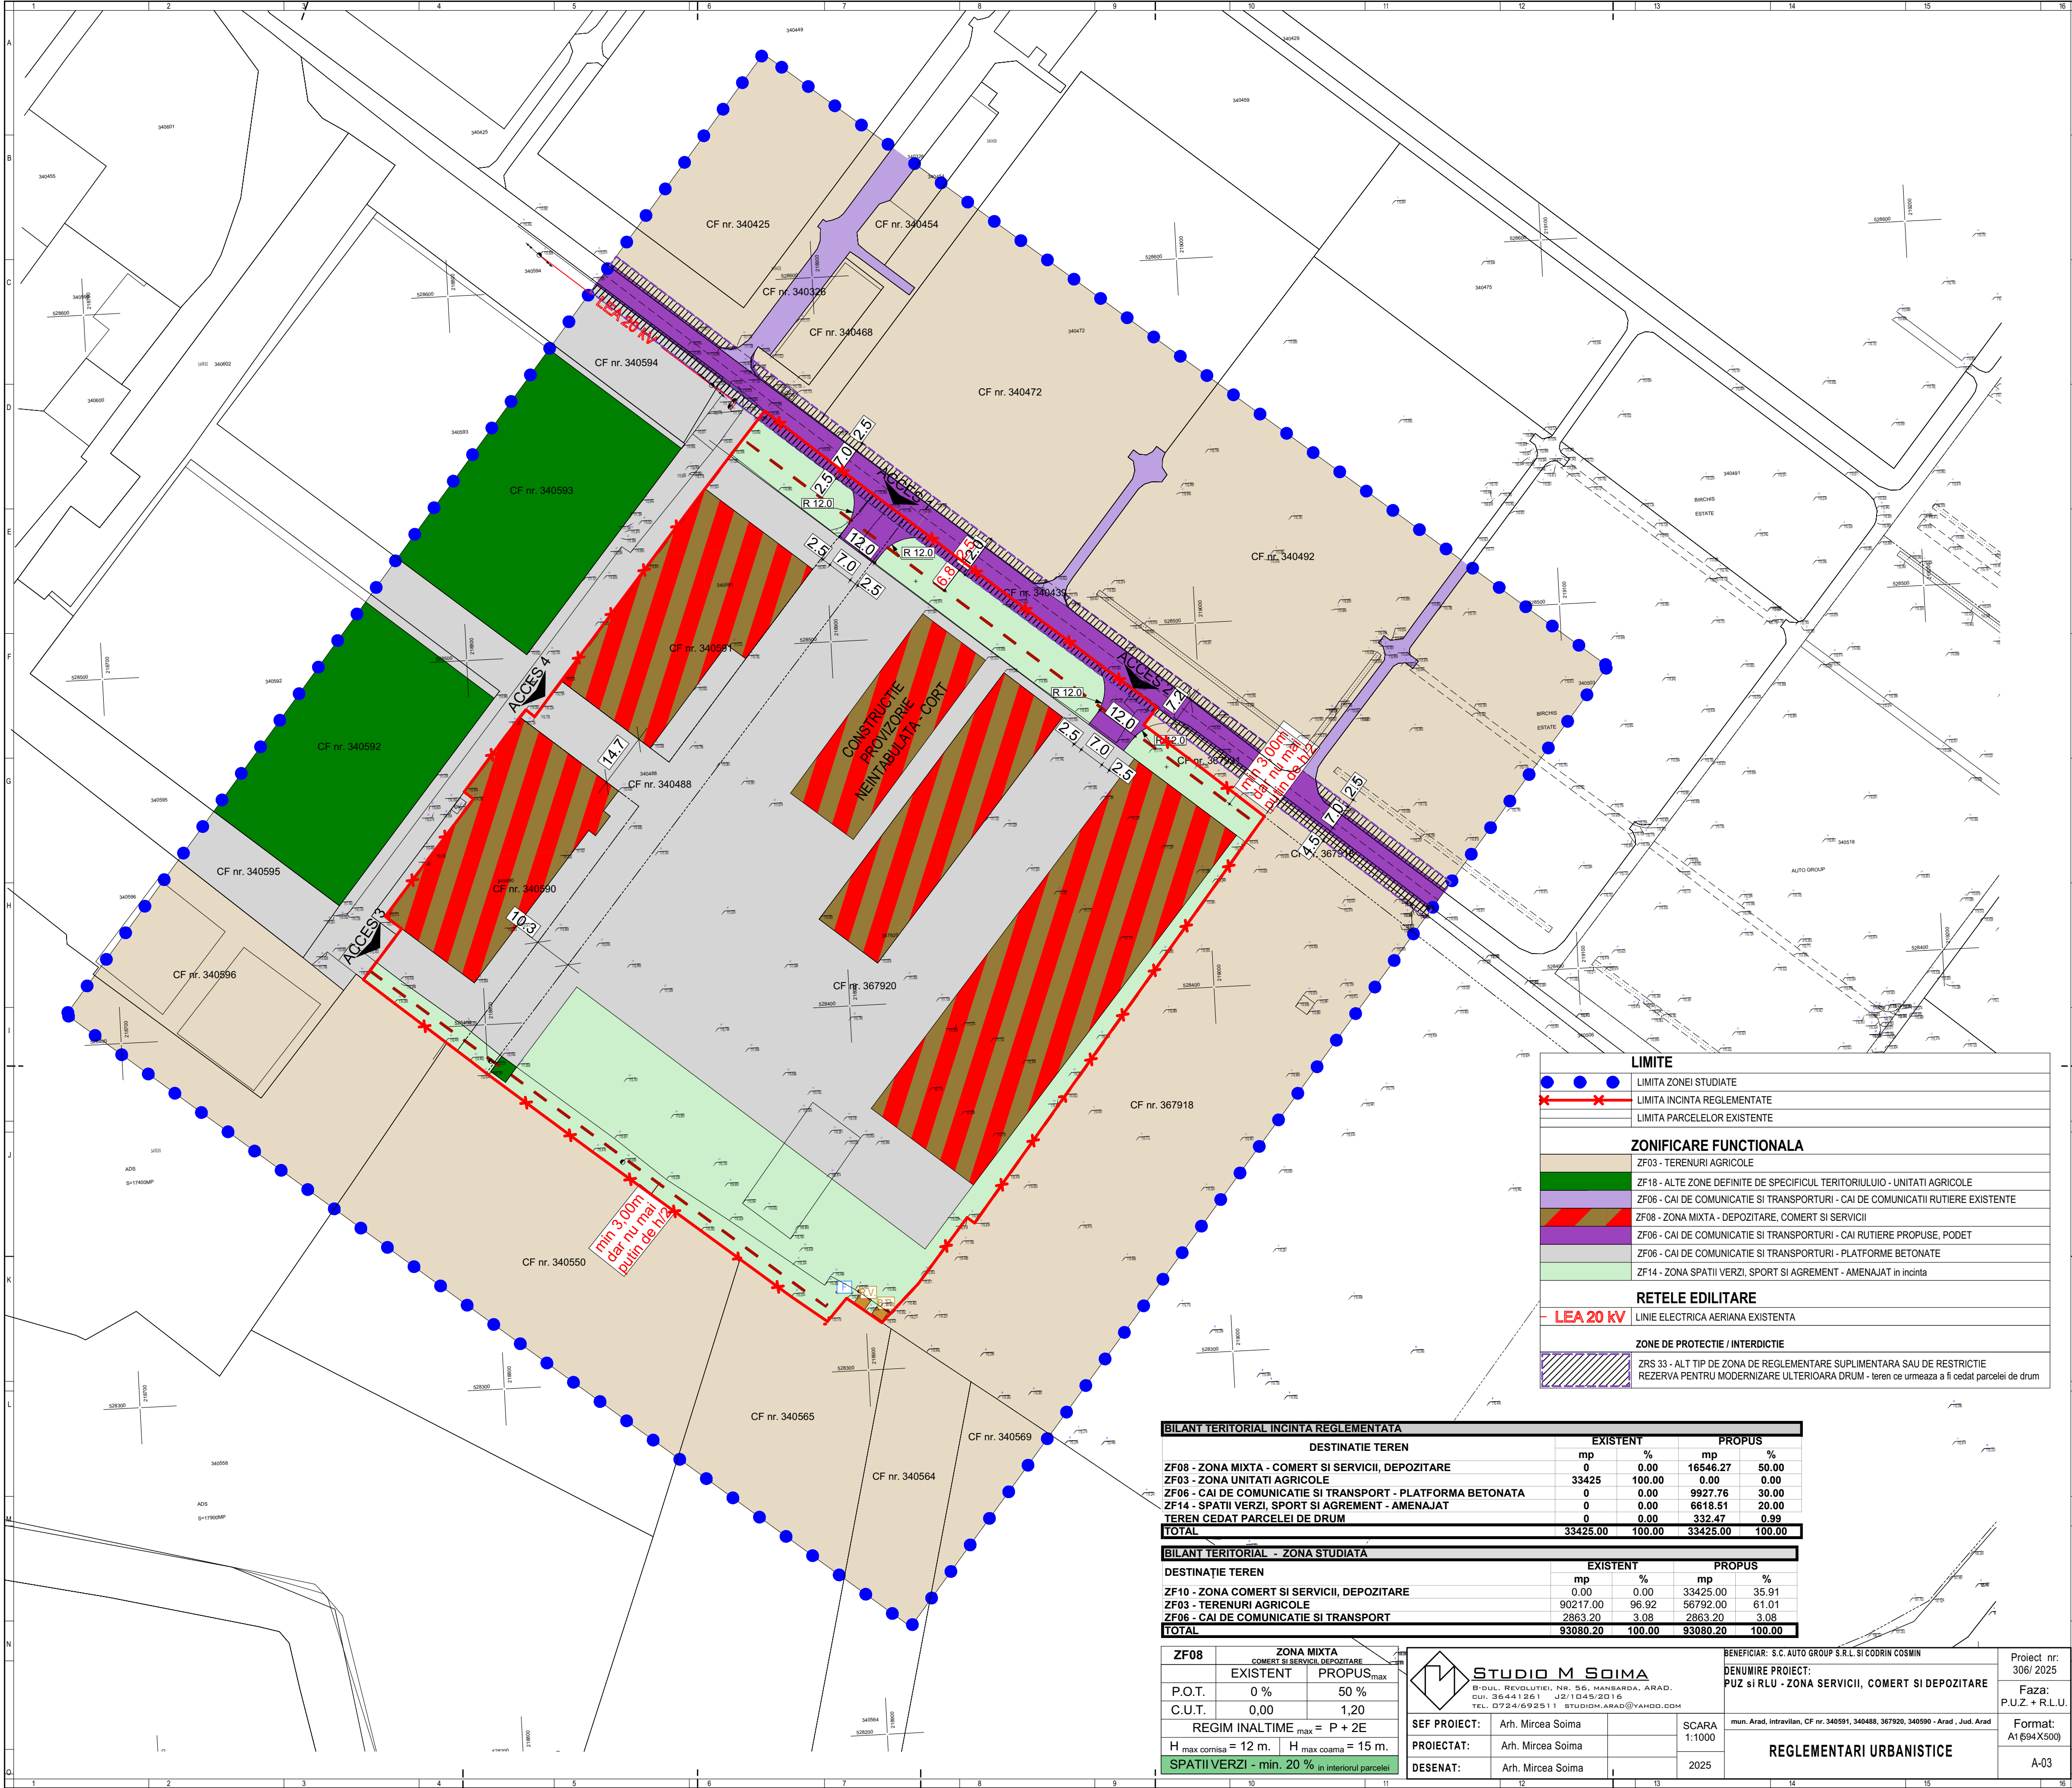

LIMITA ZONEI STUDIATE

LIMITA INCINTA REGLEMENTATE

LIMITA PARCELELOR EXISTENTE

ZONIFICARE FUNCTIONALA

ZF03 - TERENURI AGRICOLE

ZF18 - ALTE ZONE DEFINITE DE SPECIFICUL TERITORIULUI - UNITATI AGRICOLE

ZF06 - CAI DE COMUNICATIE SI TRANSPORTURI - CAI DE COMUNICATII RUTIERE EXISTENTE

ZF08 - ZONA MIXTA - DEPOZITARE, COMERT SI SERVICII

ZF06 - CAI DE COMUNICATIE SI TRANSPORTURI - CAI RUTIERE PROPUSE, PODET

ZF06 - CAI DE COMUNICATIE SI TRANSPORTURI - PLATFORME BETONATE

ZF14 - ZONA SPATII VERZI, SPORT SI AGREMENT - AMENAJAT in incinta

RETELE EDILITARE

LEA 20 kV

LINIE ELECTRICA AERIANA EXISTENTA

ZONE DE PROTECTIE / INTERDICTIE

ZRS 33 - ALT TIP DE ZONA DE REGLEMENTARE SUPLEMENTARA SAU DE RESTRICTIE

REZERVA PENTRU MODERNIZARE ULTERIOARA DRUM - teren ce urmeaza a fi cedat parcelei de drum

BILANT TERITORIAL INCINTA REGLEMENTATA					
DESTINATIE TEREN		EXISTENT		PROPOS	
		mp	%	mp	%
ZF08 - ZONA MIXTA - COMERT SI SERVICII, DEPOZITARE		0	0.00	16546.27	50.00
ZF03 - ZONA UNITATI AGRICOLE		33425	100.00	0.00	0.00
ZF06 - CAI DE COMUNICATIE SI TRANSPORT - PLATFORMA BETONATA		0	0.00	9927.76	30.00
ZF14 - SPATII VERZI, SPORT SI AGREMENT - AMENAJAT		0	0.00	6618.51	20.00
TEREN CEDAT PARCELEI DE DRUM		0	0.00	332.47	0.99
TOTAL		33425.00	100.00	33425.00	100.00

BILANT TERITORIAL - ZONA STUDIATA					
DESTINATIE TEREN		EXISTENT		PROPOS	
		mp	%	mp	%
ZF10 - ZONA COMERT SI SERVICII, DEPOZITARE		0.00	0.00	33425.00	35.91
ZF03 - TERENURI AGRICOLE		90217.00	96.92	56792.00	61.01
ZF06 - CAI DE COMUNICATIE SI TRANSPORT		2863.20	3.08	2863.20	3.08
TOTAL		93080.20	100.00	93080.20	100.00

ZF08	ZONA MIXTA	
	COMERT SI SERVICII, DEPOZITARE	
	EXISTENT	PROPOS _{max}
P.O.T.	0 %	50 %
C.U.T.	0,00	1,20
REGIM INALTIME _{max} = P + 2E		
H _{max} comisa = 12 m.		H _{max} coama = 15 m.
SPATII VERZI - min. 20 % in interiorul parcelei		

STUDIO M SOIMA

B-DUL. REVOLUTIEI, NR. 56, MANSADEA, ARAD.
CUI. 36441261 J2/1045/2016
TEL. 0724/692511 STUDIO.M.ARAD@YAHOO.COM

SEF PROIECT:

Arh. Mircea Soima

PROIECTAT:

Arh. Mircea Soima

DESENAT:

Arh. Mircea Soima

SCARA

1:1000

2025

BENEFICIAR: S.C. AUTO GROUP S.R.L. SI CODRIN COSMIN

DENUMIRE PROIECT:

PUZ si RLU - ZONA SERVICII, COMERT SI DEPOZITARE

mun. Arad, intravilan, CF nr. 340591, 340488, 367920, 340590 - Arad, Jud. Arad

REGLEMENTARI URBANISTICE

Proiect nr:

306/ 2025

Faza:

P.U.Z. + R.L.U.

Format:

A1 (594 X500)

A-03