

PLAN TOPOGRAFIC

UAT ARAD

SCARA 1:500



PLAN INCADRARE ZONA
Scara 1:10000

PUD aprobat HCL 301/2007
Beneficiar: GABOR PETRU

PUZ aprobat HCL 136/2010
Beneficiar: MOT EMIL

PUZ aprobat HCL 91/2011
Beneficiar: ZARNEA COSMIN

PUZ aprobat HCL 225/2015
Beneficiar: PACURAR COSMIN

PUZ aprobat HCL 136/2010
Beneficiar: MOT EMIL

PUZ aprobat HCL 279/2015
Beneficiar: PANTIS CALIN

P.U.Z.
ZONA LOCUINTE INDIVIDUALE -
ARAD, str.URZICII

Zona nonedificabila conform
PUZ aprobat HCL 109/2015
Beneficiar: MORCAN IOAN

LEGENDA:
LIMITA — LIMITA ZONA STUDIATA
— LIMITA DE PROPRIETATE/INCINTA PROPUNERI

ZONIFICARE	
	ZONA LOCUINTE EXISTENTA
	ZONA LOCUINTE NEREGLEMENTATA
	ZONA SPATII VERZI NEAMENAJATE
	ZONA CIRCULATII AUTO - DRUMURI

Parcela (335095)

Nr. Pct.	Coordonate pct.de contur		Lungimi laturi D _{i(i+1)}
	X [m]	Y [m]	
1	527369.734	213425.637	22.717
2	527364.426	213403.549	20.026
3	527384.318	213401.232	22.554
4	527386.927	213423.635	17.309

S(335095)=421.04mp P=82.607m

Parcela (335084)



Nr. Pct.	Coordonate pct.de contur		Lungimi laturi D _{i(i+1)}
	X [m]	Y [m]	
4	527386.927	213423.635	22.554
5	527402.814	213399.077	22.555
6	527405.423	213421.481	18.621

S(335084)=420.00mp P=82.352m

Parcela (335052)

Nr. Pct.	Coordonate pct.de contur		Lungimi laturi D _{i(i+1)}
	X [m]	Y [m]	
7	527427.375	213390.176	21.863
8	527424.847	213368.460	18.296
9	527443.020	213366.344	21.862
10	527445.549	213388.059	18.297

S(335052)=400.00mp P=80.317m

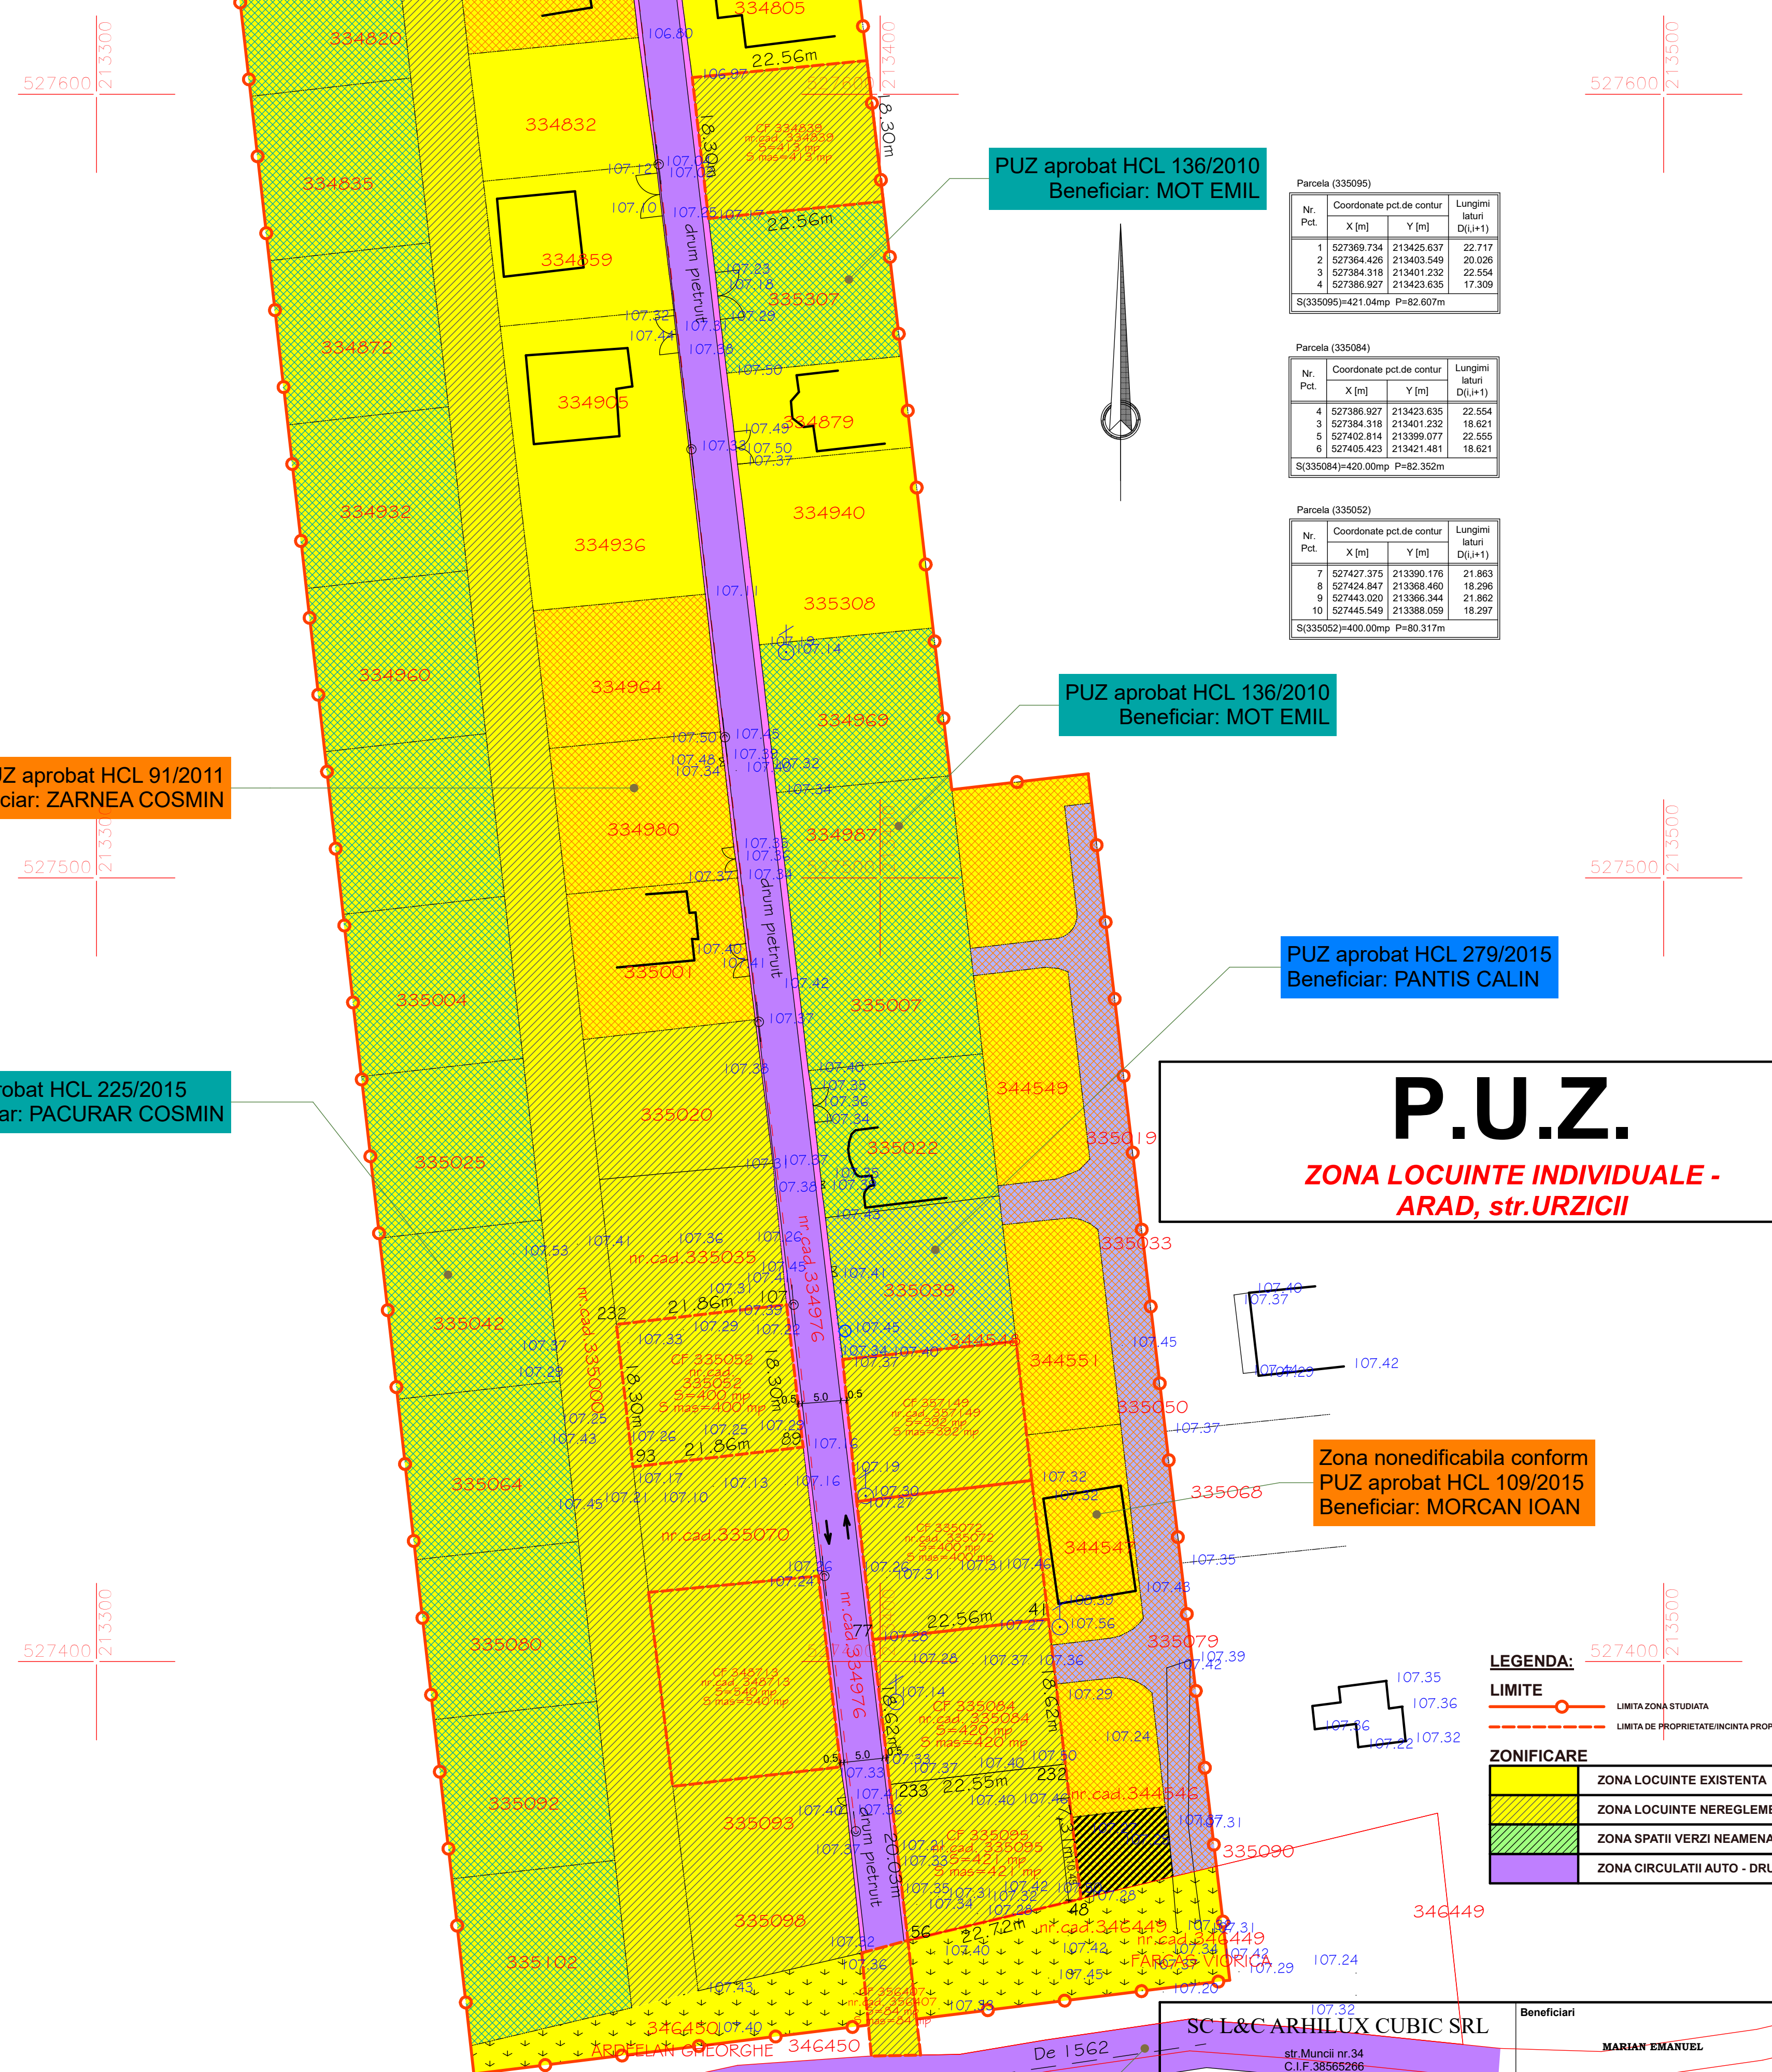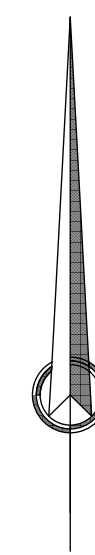

propunere largire profil stradal pt De 1562, de la 4,0 m la 9,0 m doar spre parcela 335121
RUDOLF ILSE, FRANCIS, BENIAMIN, JOHANN, STEFAN, ANA, ELISABETA

SC L&C ARHILUX CUBIC SRL				Beneficiari	
str. Muncii nr. 34 C.I.F. 38565266				MARIAN EMANUEL	
Titlu proiect-adresa				PROIECT NR-14/2018	
ZONA LOCUINTE INDIVIDUALE - ARAD, str. Urzicii FN				FAZA	
Titlu plansa				P.U.Z.	
SITUATIA EXISTENTA				Plansa nr. 02-A	
SPECIFICATIE	NUME	SEMNTATURA	SCARA		
SEF PROIECT	arh. Clodara Lucian		1:500		
PROIECTAT	arh. Clodara Lucian		DATA		
DESENAT	arh. Clodara Lucian		2021		