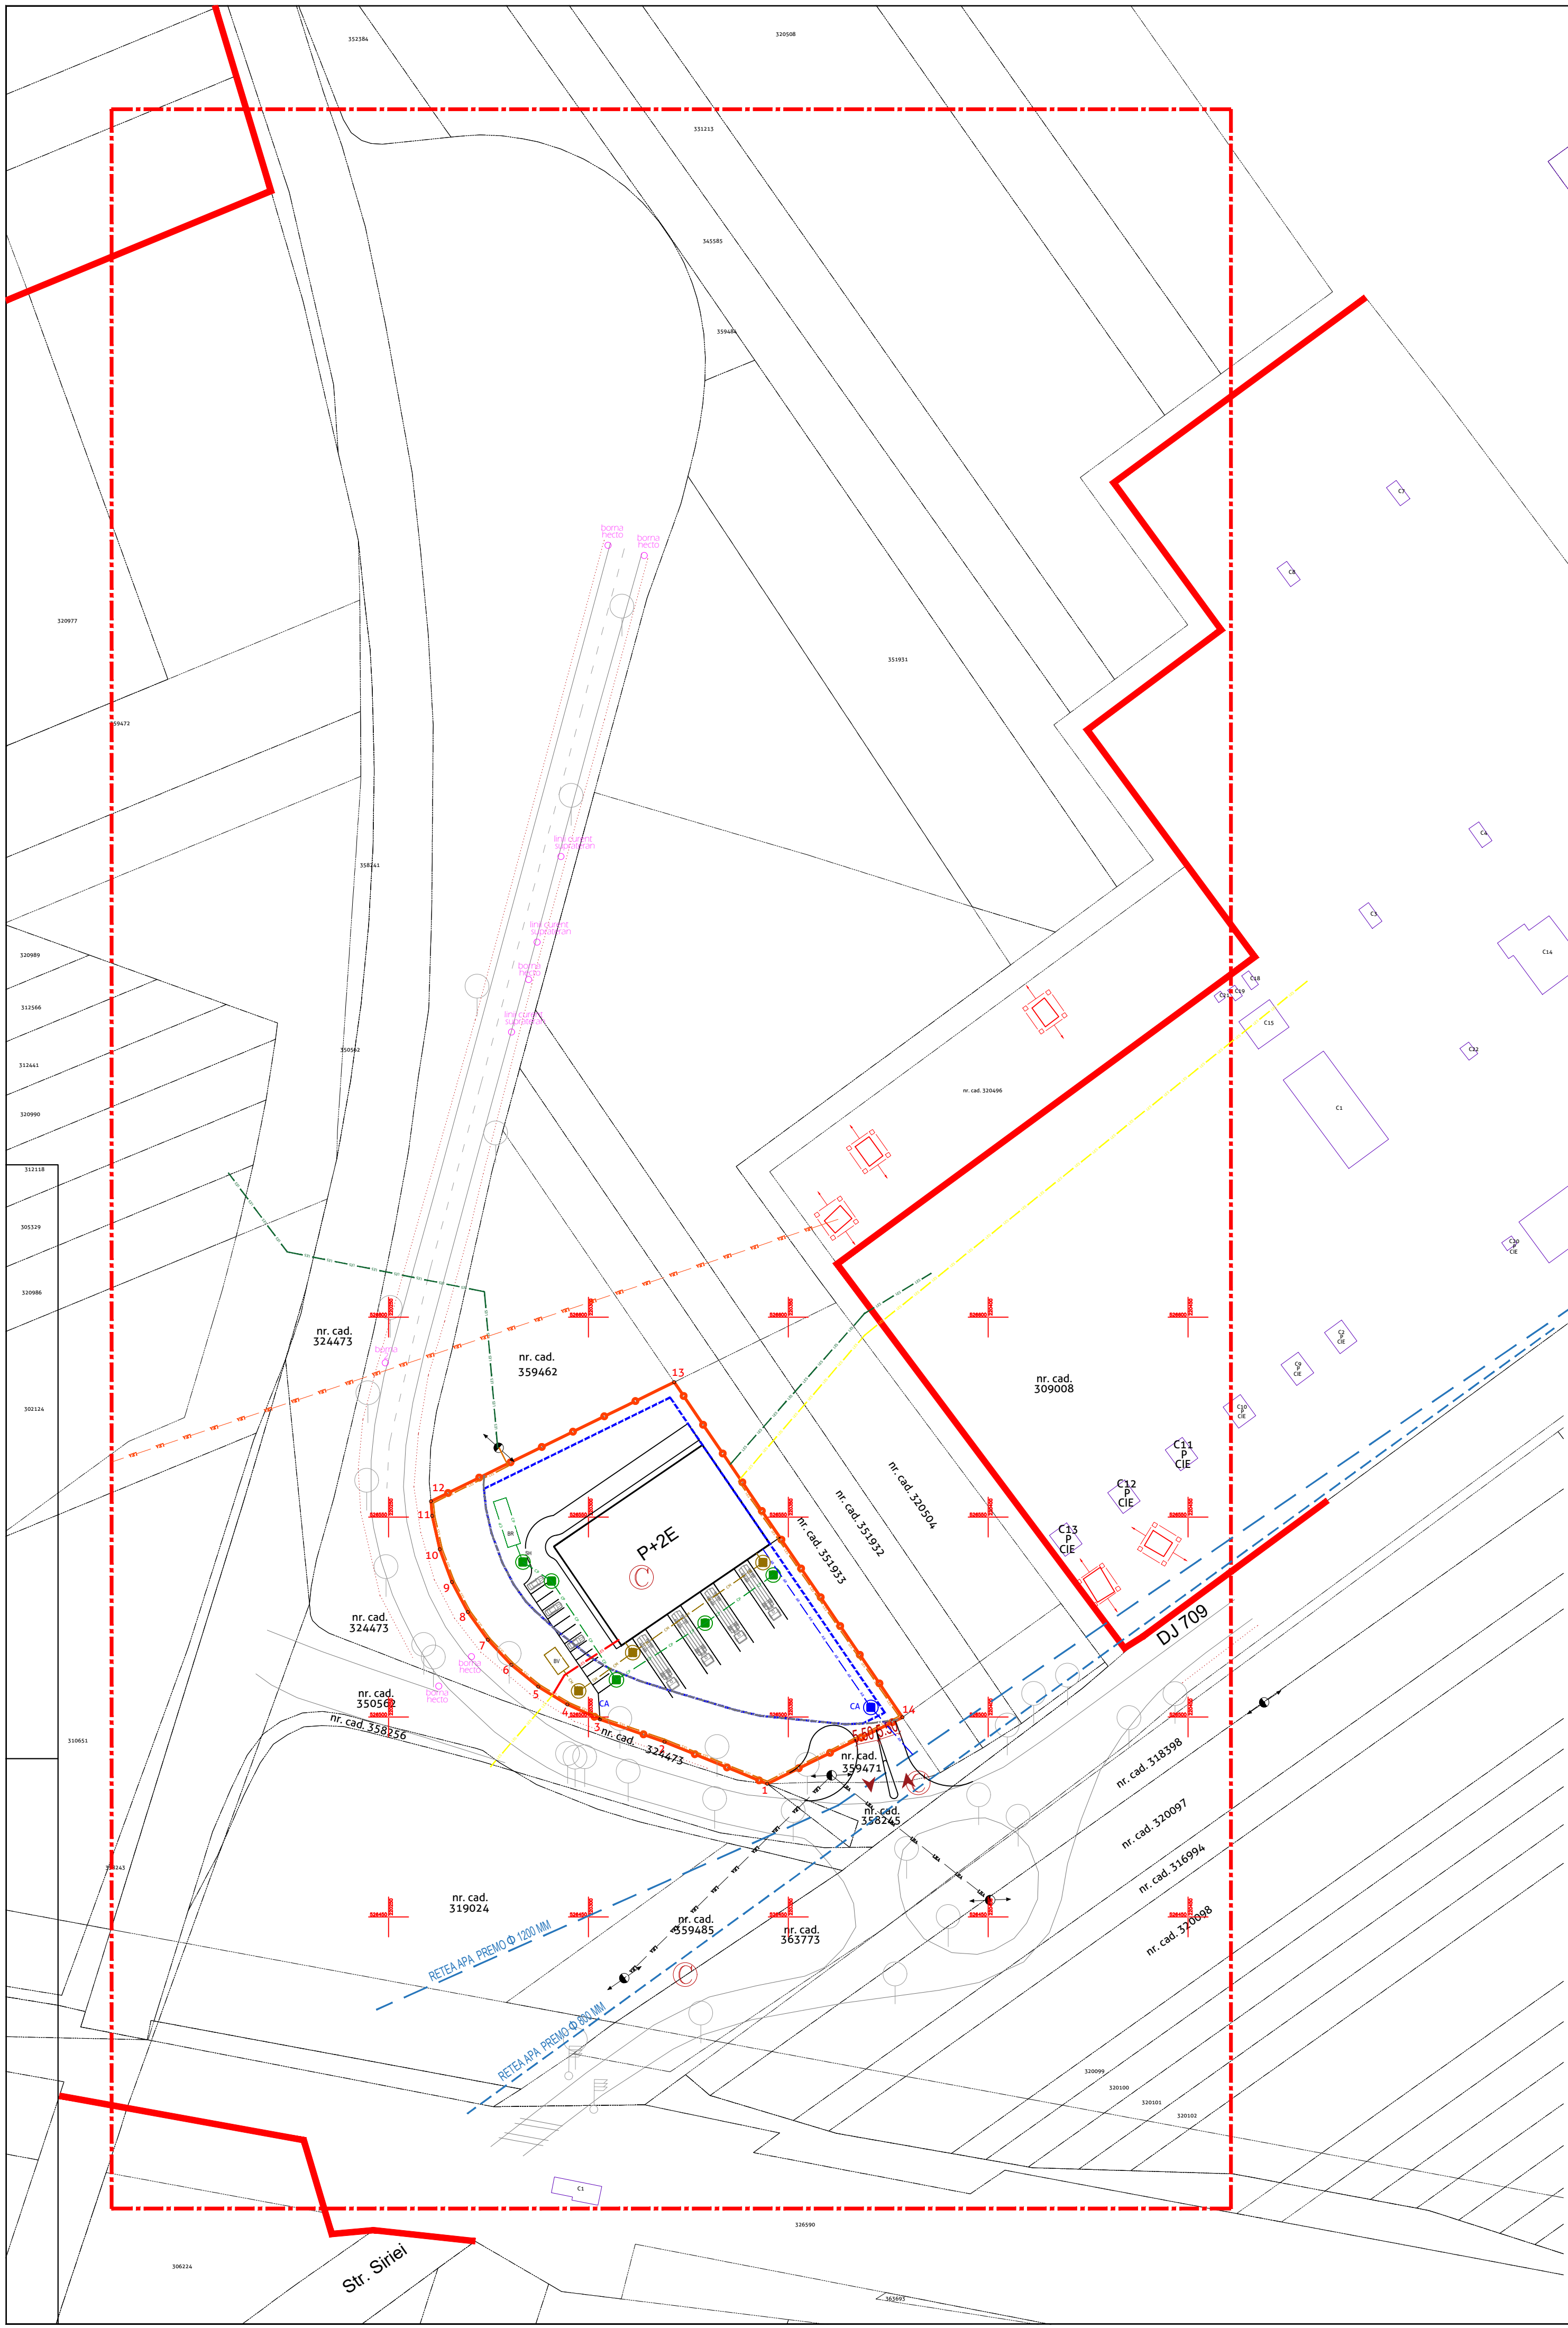


PLAN URBANISTIC ZONAL

DEZVOLTARE ZONA CU FUNCTIUNE SERVICII / COMERT, DEPOZITARE

extravilan, jud. Arad, CF nr. 302169 Arad

3 REGLEMENTARI EDILITARE

- #### LEGENDA
- ##### LIMITE
- LIMITA INCINTA REGLEMENTATA
S teren = 6.543 mp, conform:
C.F. nr. 302169 Arad, nr. cad. 302169
 - Teren proprietate REAL EXPEDITION MANAGEMENT s.r.l.
 - LIMITA ZONA STUDIATA S = 147.000 mp
 - LIMITA INTRAVILAN
 - LIMITA PARCELE EXISTENTE
 - ACCES PROPOS
 - LIMITA DE CONSTRUIBILITATE
 - STALP LEA EXISTENT
 - LINE ELECTRICA LEA 110KV
 - LINE ELECTRICA LES 20KV
 - LINE ELECTRICA LES 6KV
 - TRASEU LES PROPOS - REGLAMENTARE RETELE ELECTRICE CONFORM STUDIU DE SOLUTIE Nr. L.1190/2025

- #### LEGENDA EDILITARE:
- CONDUCTA APA RECE PE 100 PEHD PN 10 - PROPUSA
 - CONDUCTA CANALIZARE PLUVIALA PVC KG SN4 - PROPUSA
 - CONDUCTA CANALIZARE MENAJERA PVC KG SN4 - PROPUSA
 - CAMIN PLUVIAL CU CAPAC CAROSABIL CU GRATAR - PROPUS
 - CAMIN MENAJER - PROPUS
 - CAMIN BRANSAMENT APA PROPOS
 - SH SEPARATOR HIDROCARBURI
 - BR BAZIN RETENTIE
 - BV BAZIN VIDANJABIL
 - LINII ELECTRICE SUBTERANE ALIMENTARE PARCELA

NOTA:
- traseele de retele edilitare sunt unele propuse si au caracter exemplativ nu obligatoriu, traseele se vor definitiva in etapele urmatoare ale proiectului.

ARHITECTONIC S.R.L. Arad, Str. Otuz nr. 119a C.U.I. RO23733169 I.R.C.: 302/682/2008 Tel. 0726 375 327		BENEFICIAR: REAL EXPEDITION MANAGEMENT S.R.L.		Pr. nr.: 370/2025
Proiectant general:  TARA PLAN TARA PLAN S.R.L. mun. Arad, str. Tudor Vladimirescu, nr. 15A, cod postal 310010, jud. Arad, Nr. Reg. Com. 302/1251/2006, CUI RO 18832512 tel. 0749.111.572, tel. 0728.365.027, e-mail: danielursachi@gmail.com		DENUMIRE PROIECT: PUZ SI RLU "DEZVOLTARE ZONA CU FUNCTIUNE SERVICII / COMERT, DEPOZITARE"		
ADRESA: extravilan, jud. Arad, CF nr. 302169 Arad				
Sef proiect	arh. Balogh Doriana	Scara:	OBJECT:	P.U.Z.
Proiectat	ing. Jurca Radu	1:1000		
Desenat	ing. Jurca Radu	Oct. 2025	DENUMIRE PLANSA: REGLEMENTARI EDILITARE	
				Nr. plansa 03ED