

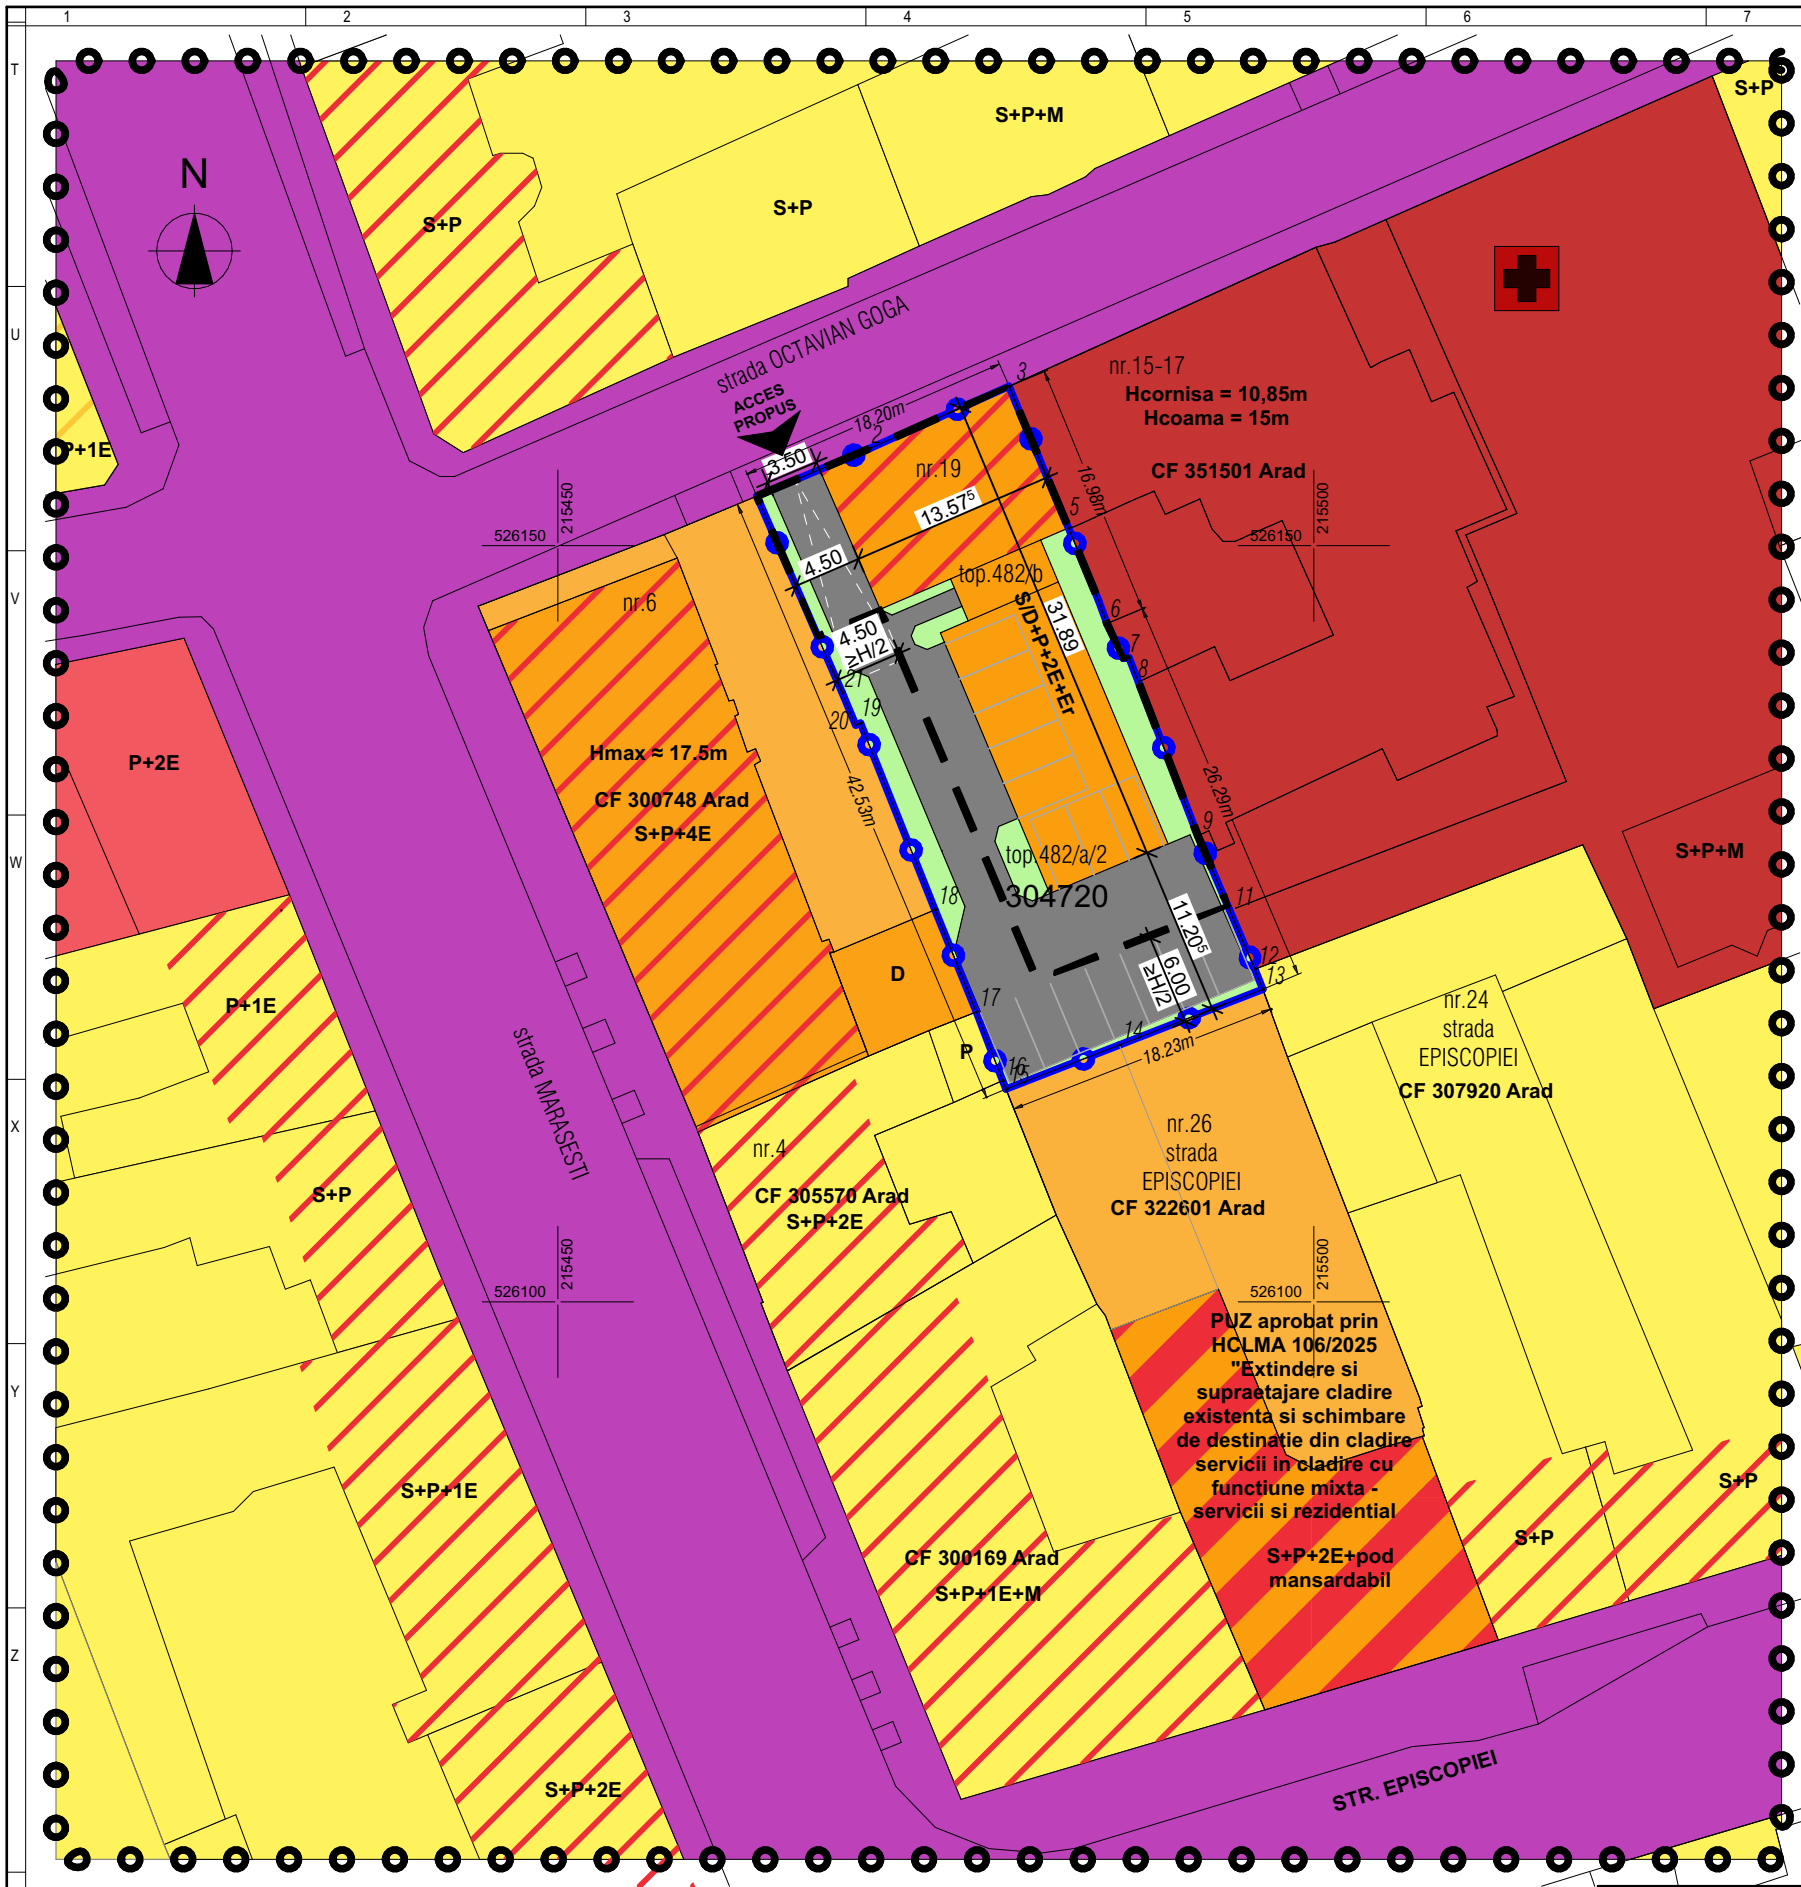
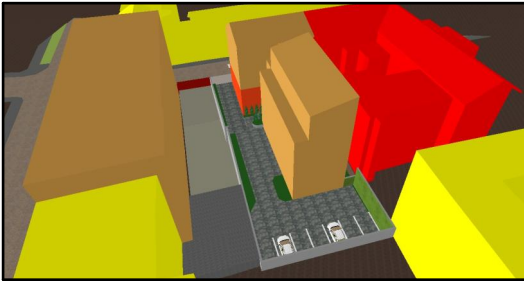
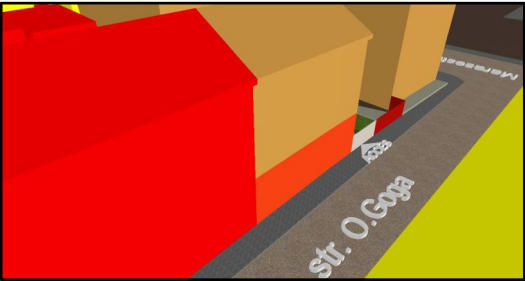
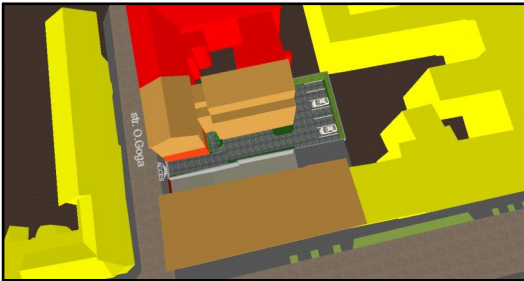


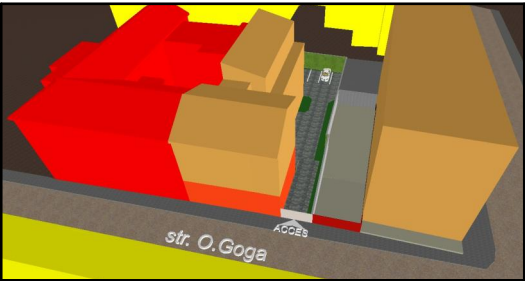

LEGENDA P.U.Z.	
LIMITE	
	LIMITA ZONEI STUDIASTE
	LIMITA INCINTEI REGLEMENTATE
	LIMITA ZONEI EDIFICABILE
	CONTUR CLADIRI EXISTENTE
ZONIFICARE FUNCTIONALA	
	ZONA LOCUINTE INDIVIDUALE
	ZONA LOCUINTE COLECTIVE
	ZONA INSTITUTII PUBLICE - Spital Psihiatrie (dezafectat)
	ZONA COMERT SI SERVICII - Clinica Dentara
	ZONA MIXTA - Locuinte colective si servicii
	CAI DE COMUNICATIE - strazi in localitate
	PLATFORME, CIRCULATII, PARCAJE in incinta
	SPATII VERZI AMENAJATE in incinta
	SERVICII / COMERT la nivelul parterului

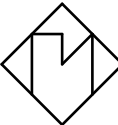

 STUDIO M SOIMA B-DUL. REVOLUTIEI, NR. 56, MANSARDA, ARAD. CUI. 36441261 J2/1045/2016 TEL. 0724/692511 STUDIO.M.ARAD@YAHOO.COM	BENEFICIAR: JOLDEA MARIUS-IOAN si JOLDEA MANUEL-LIVIU		Proiect nr: 304 / 2025
	DENUMIRE PROIECT: PUZ si RLU - CONSTRUIRE LOCUINTE COLECTIVE		Faza: PUZ si RLU
SEF PROIECT:	Arh. Mircea Soima	SCARA 1:500 2025	Mun. Arad, str. Octavian Goga, nr. 19, CF nr. 349622-Arad, jud. Arad
PROIECTAT:	Arh. Mircea Soima		Dim. plansa: A3 L 420/297
DESENAT:	Arh. Mircea Soima	POSIBILITATE DE MOBILARE, ILUSTRARE URBANISTICA	
			A-06