


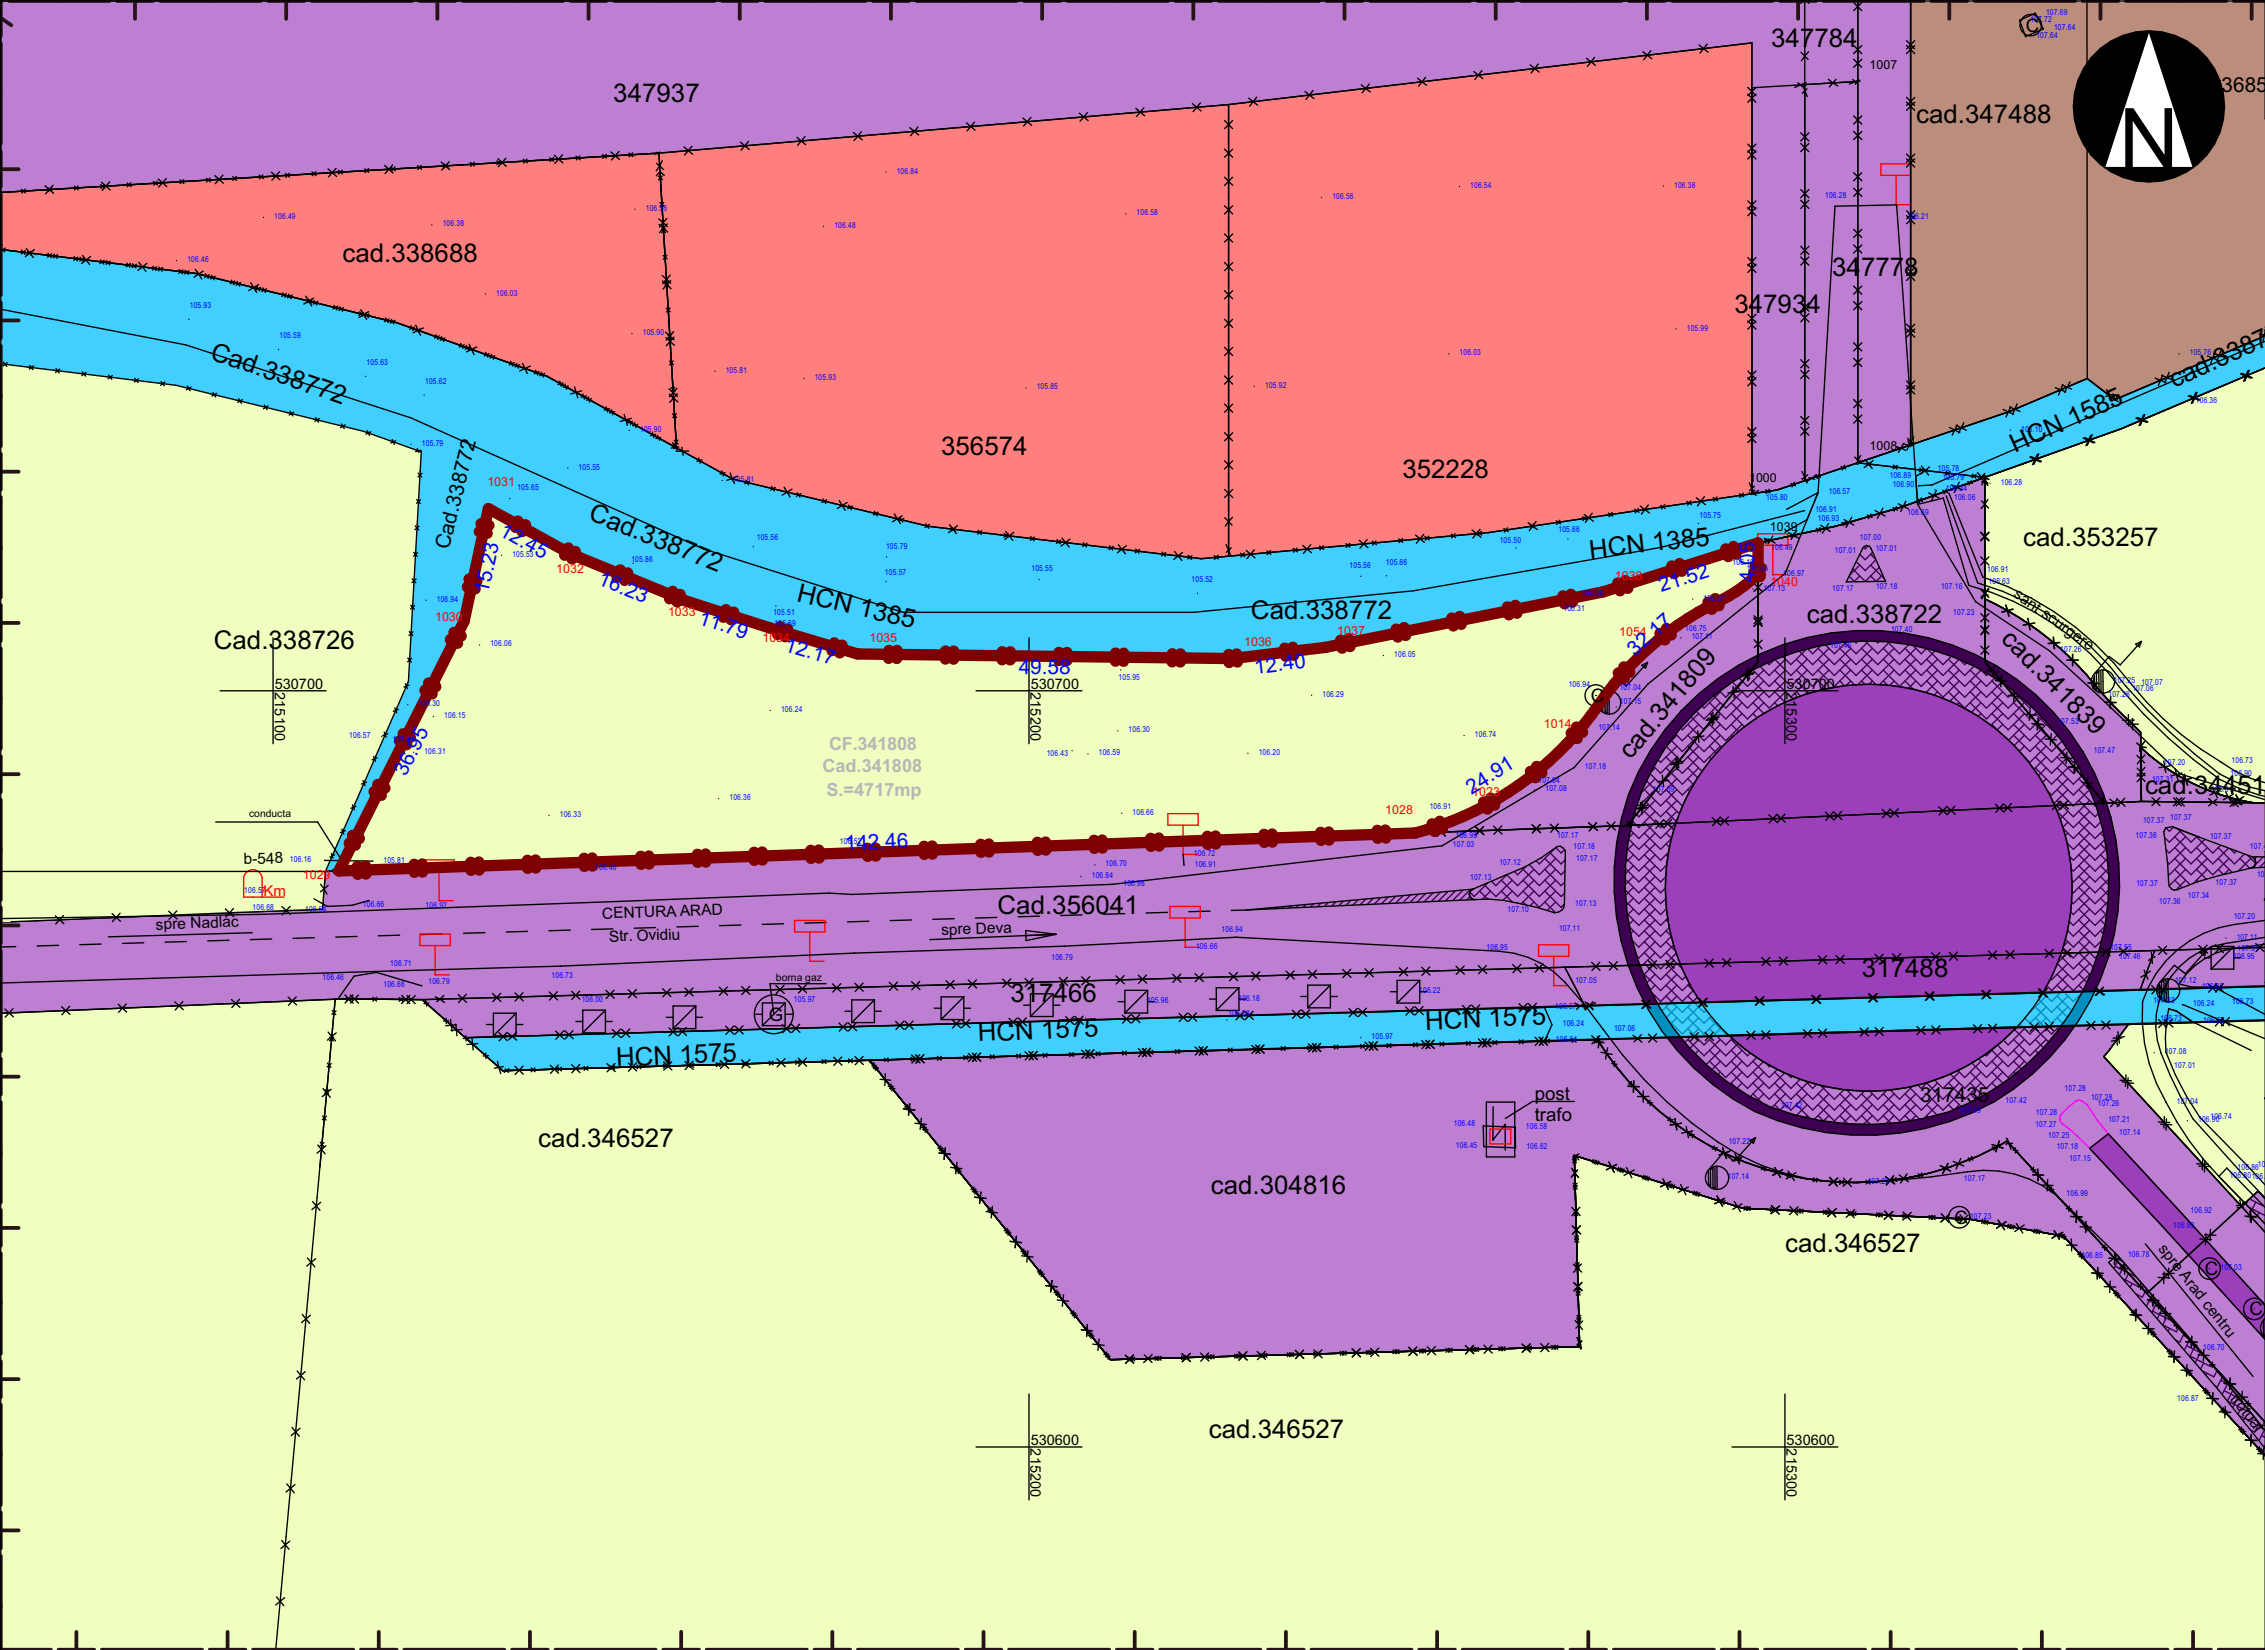

PLAN DE INCADRARE

Sc. 1:10 000

LEGENDA

LIMITE:

- LIMITA ZONA STUDIATA
- LIMITA ZONA REGLEMENTATA
- LIMITE CADASTRALE

FZONIFICARE FUNCTIONALA EXISTENTA

- TEREN ARABIL
- ZONA DE SERVICII
- ZONA DE INDUSTRIE
- CANAL
- DRUM

ZONE DE PROTECTIE / INTERDICTIE:

- ZONA DE PROTECTIE CENTURA NORD 22m DE LA IMBRACAMINTEA ASFALTICA

Verif./ Expert	Nume	Semnatura	Cerinta	Referat / Expertiza Nr. / Data	
PROIECTANT DE SPECIALITATE				Beneficiar	Proiect nr :
 S.C. RIF STYLE PROJECT S.R.L. Timisoara, str. Norma, nr. 4, jud. Timis CUI: 40354260; ORC: J35/ 4728/ 2018 Tel: 0757916351				RAU SORINA-CAMELIA	221 /2026
				Amplasament:	Jud. Arad, Municipiul Arad, C.F. nr. 341808
Specificatie	Nume	Semnatura	Scara:	Denumire proiect:	Faza:
Sef Proiect	urb. Ionasiu Adrian		1:10000, 1:1000	"PUZ SI RLU - ZONA DE SERVICII SI REALIZARE ACCES"	P.U.Z.
Proiectat	arh. Feier Raul		Data: FEBRUARIE 2026	Titlu plansa:	Plansa nr.
Desenat	arh. Feier Raul			PLAN SITUATIE EXISTENTA	U02