

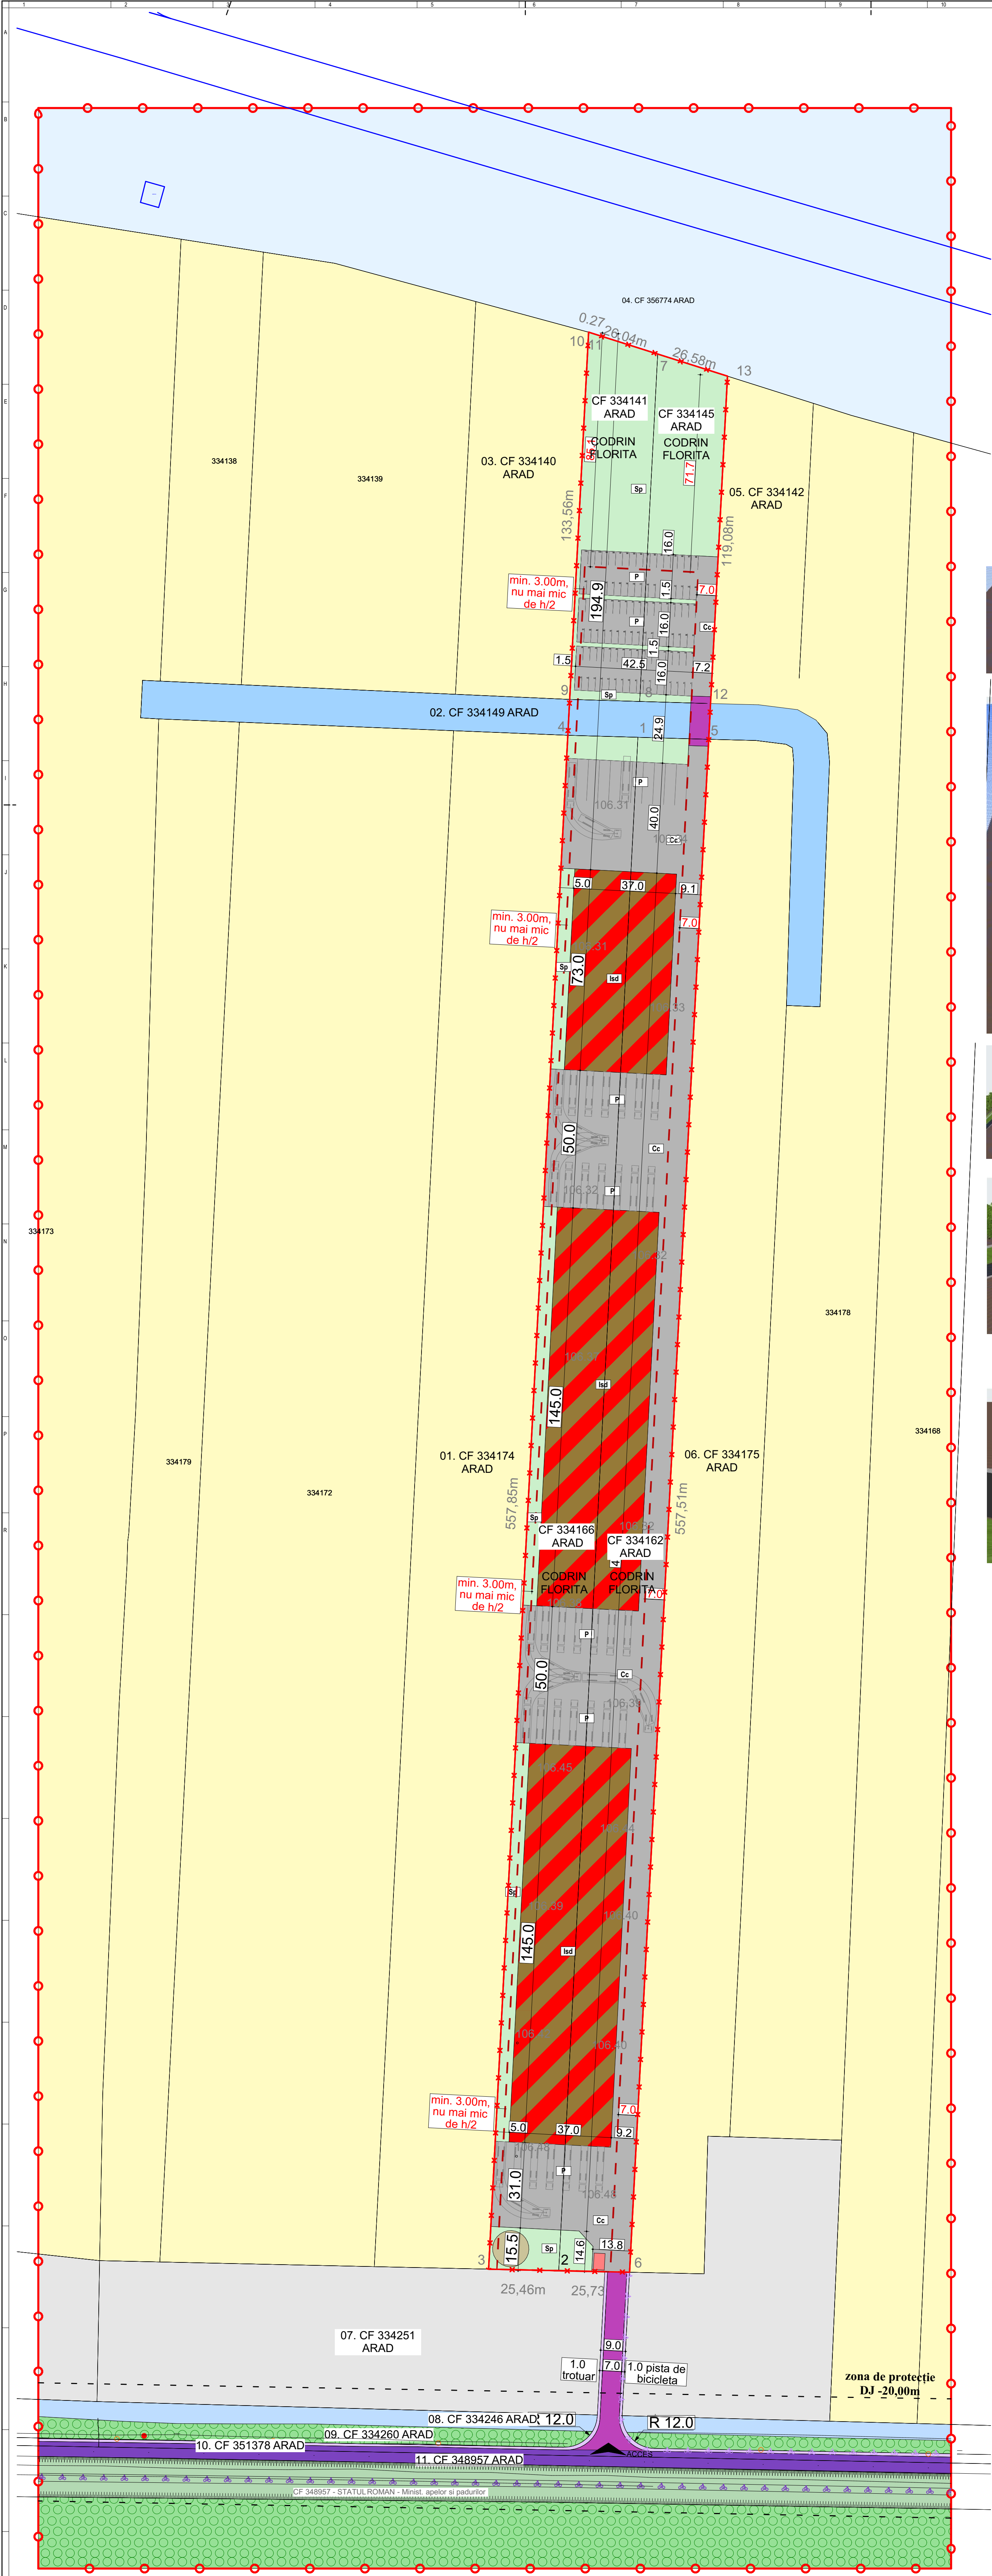
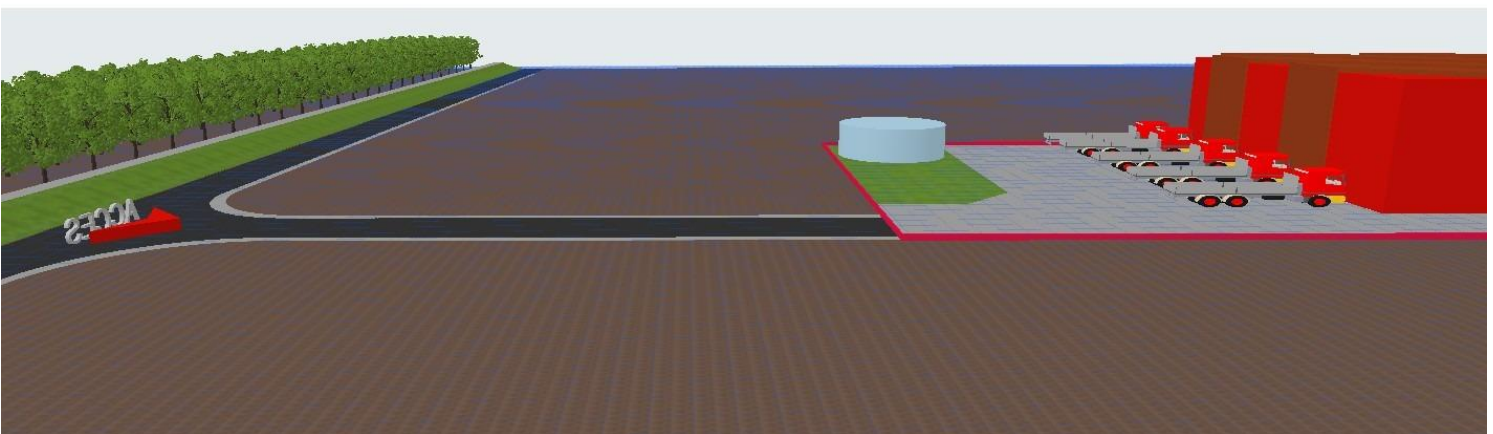
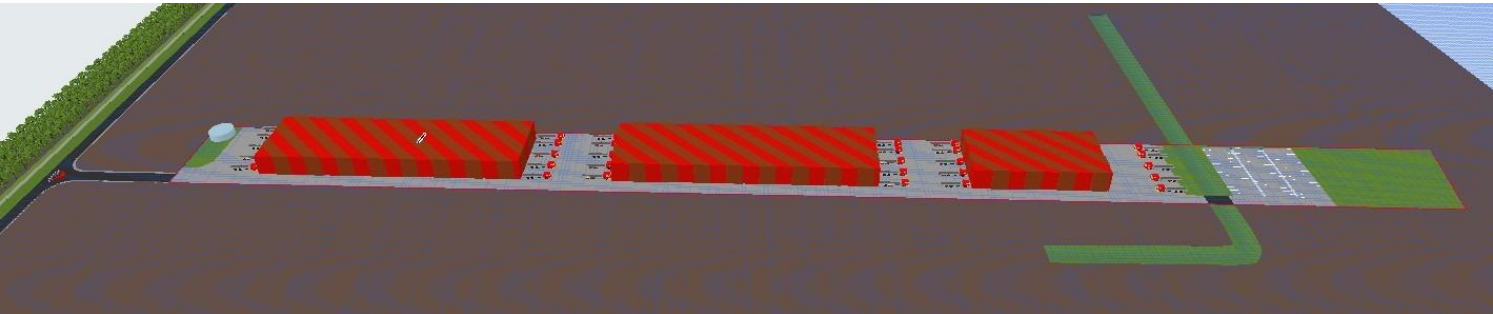


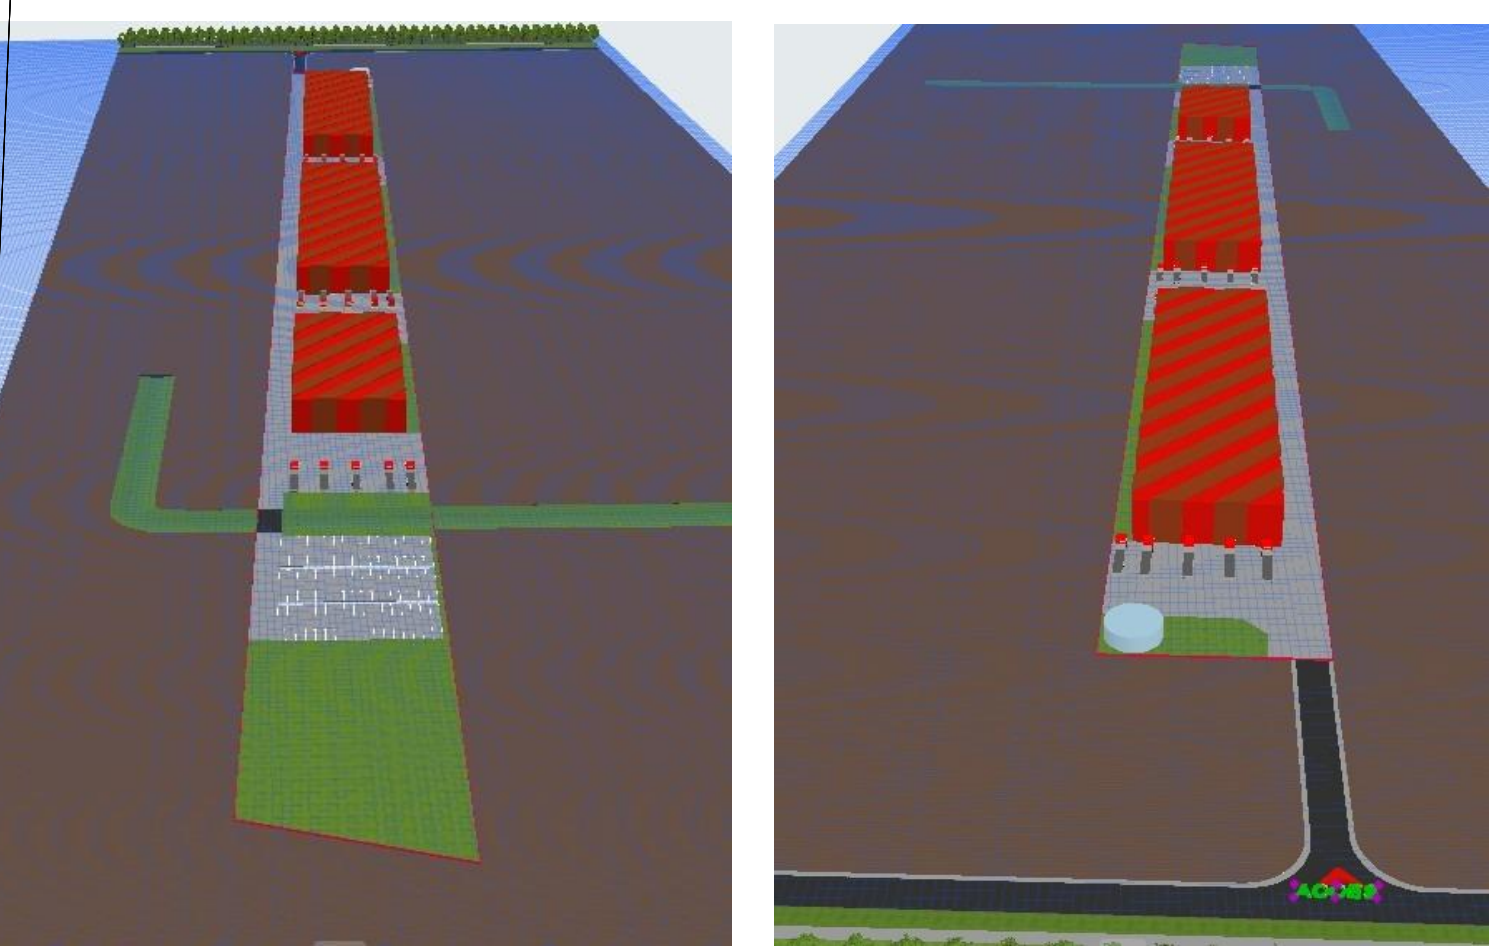

|                                |                                                                                      |
|--------------------------------|--------------------------------------------------------------------------------------|
| LIMITE                         |                                                                                      |
|                                | LIMITA ZONEI STUDIATE                                                                |
|                                | LIMITA INCINTA REGLEMENTATE                                                          |
|                                | LIMITA PARCELELOR EXISTENTE                                                          |
|                                | LIMITA DIG EXISTENT                                                                  |
|                                | LIMITA ZONA NATURALA PROTEJATA - PARCUL NATURAL LUNCA MURESULUI                      |
|                                | LIMITA ZONA EDIFICABILA                                                              |
|                                | ZONA DE PROTECTIE DJ - 20.00m                                                        |
| ZONIFICARE FUNCTIONALA         |                                                                                      |
|                                | ZF03 - TERENURI AGRICOLE                                                             |
|                                | ZF08 - ZONA MIXTA - DEPOZITARE, COMERT SI SERVICII                                   |
|                                | ZF17 - ZONA TERENURI NEPRODUCTIVE                                                    |
|                                | ZF05 - ECHIPARE TERNOCI - EDILITARA                                                  |
|                                | ZF14 - ZONA SPATII VERZI, SPORT SI AGREMENT - CANAL SI APA STATATOARE                |
|                                | ZF06 - CALI DE COMUNICATIE SI TRANSPORTURI - CALI DE COMUNICATII RUTIERE EXISTENTE   |
|                                | ZF06 - CALI DE COMUNICATIE SI TRANSPORTURI - PLATFOME BETONATE                       |
|                                | ZF14 - ZONA SPATII VERZI, SPORT SI AGREMENT - AMENAJAT                               |
|                                | ZF06 - CALI DE COMUNICATIE SI TRANSPORTURI - PISTA DE BICICLETE                      |
|                                | ZF06 - CALI DE COMUNICATIE SI TRANSPORTURI - AEROPORT                                |
|                                | ZF06 - CALI DE COMUNICATIE SI TRANSPORTURI - TROTUAR, PISTA DE BICICLETE             |
| RETELE EDILITARE EXISTENTE     |                                                                                      |
|                                | LE 30 kV                                                                             |
|                                | LINE ELECTRICA AERIANA 110kV                                                         |
|                                | LINE DE TELEFONIE                                                                    |
| ZONE DE PROTECTIE / INTEROCTIE |                                                                                      |
|                                | ZP04 - ZONA DE PROTECTIE RESELE DE APA - CANAL - 1.00m DIN MARGINEA VALULUI SUPERIOR |
|                                | ZP05 - ZONA DE PROTECTIE TRANSPORT SI ALIMENTARE CU ENERGIE ELECTRICA - 10m DIN AX   |

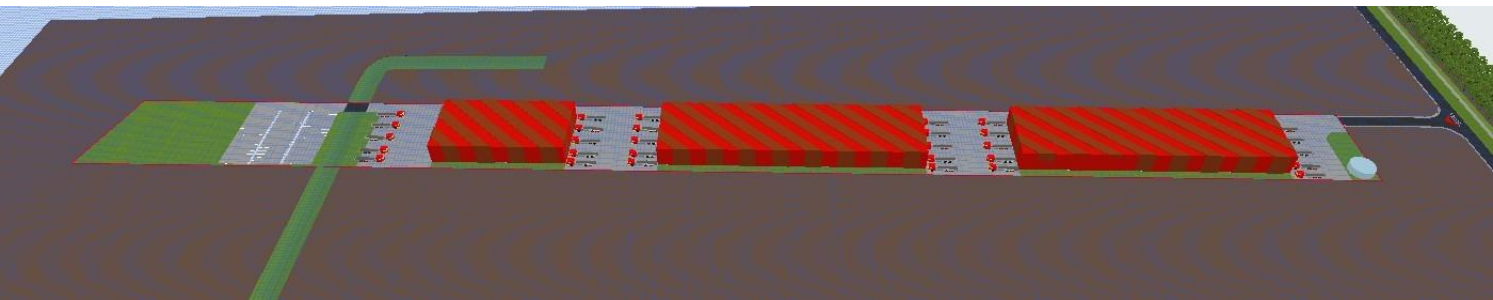

|                                            |              |                                                                              |  |                 |
|--------------------------------------------|--------------|------------------------------------------------------------------------------|--|-----------------|
|                                            |              | BENEFICIAR: CODRIN FLORITA                                                   |  | Proiect nr:     |
| STUDIO M SOIMA                             |              | DENUMIRE PROIECT: PUZ si RLU - ZONA SERVICII, COMERT SI DEPOZITARE           |  | 288/ 2025       |
| B-DUL. REVOLUTIEI, NR. 55, HARBARDA, ARAD. |              | Faza:                                                                        |  | P.U.Z. + R.L.U. |
| CUI: 366441251 / J21-04/AR/2016            |              | Format:                                                                      |  | A1 (64x96)      |
| TEL: 0724.692511 / STUDIOH.ARAD@YAHOO.COM  |              | min. Arad, Intravilan, CF nr. 334166, 334162, 334141, 334145 Arad, Jud. Arad |  | A-06            |
| SEF PROIECT: Arh. Mircea Soima             | SCARA 1:1000 | POSSIBILITATE DE MOBILARE, ILUSTRARE URBANISTICA                             |  |                 |
| PROIECTAT: Arh. Mircea Soima               | 2025         |                                                                              |  |                 |
| DESENAT: Arh. Mircea Soima                 |              |                                                                              |  |                 |