


Parcela (CF359674)

Pct.	Coordonate pct.de contur		Lungimi latari D(i,i+1)
	X [m]	Y [m]	
900	529510.528	212457.191	14.604
901	529524.483	212452.886	15.509
902	529539.189	212447.959	8.680
903	529536.283	212439.780	15.769
904	529531.170	212424.863	12.844
905	529526.949	212412.732	22.064
906	529519.989	212391.794	5.147
907	529518.365	212386.910	16.067
908	529513.202	212371.695	11.508
909	529509.516	212360.793	8.226
910	529506.659	212353.079	61.402
911	529448.289	212372.137	28.655
912	529457.540	212399.258	6.749
913	529459.687	212405.656	4.672
914	529461.142	212410.096	14.345
915	529465.574	212423.739	45.639
916	529480.782	212466.770	15.554
917	529495.571	212461.953	15.697

S(CF318891)=6166.41mp P=323.133m

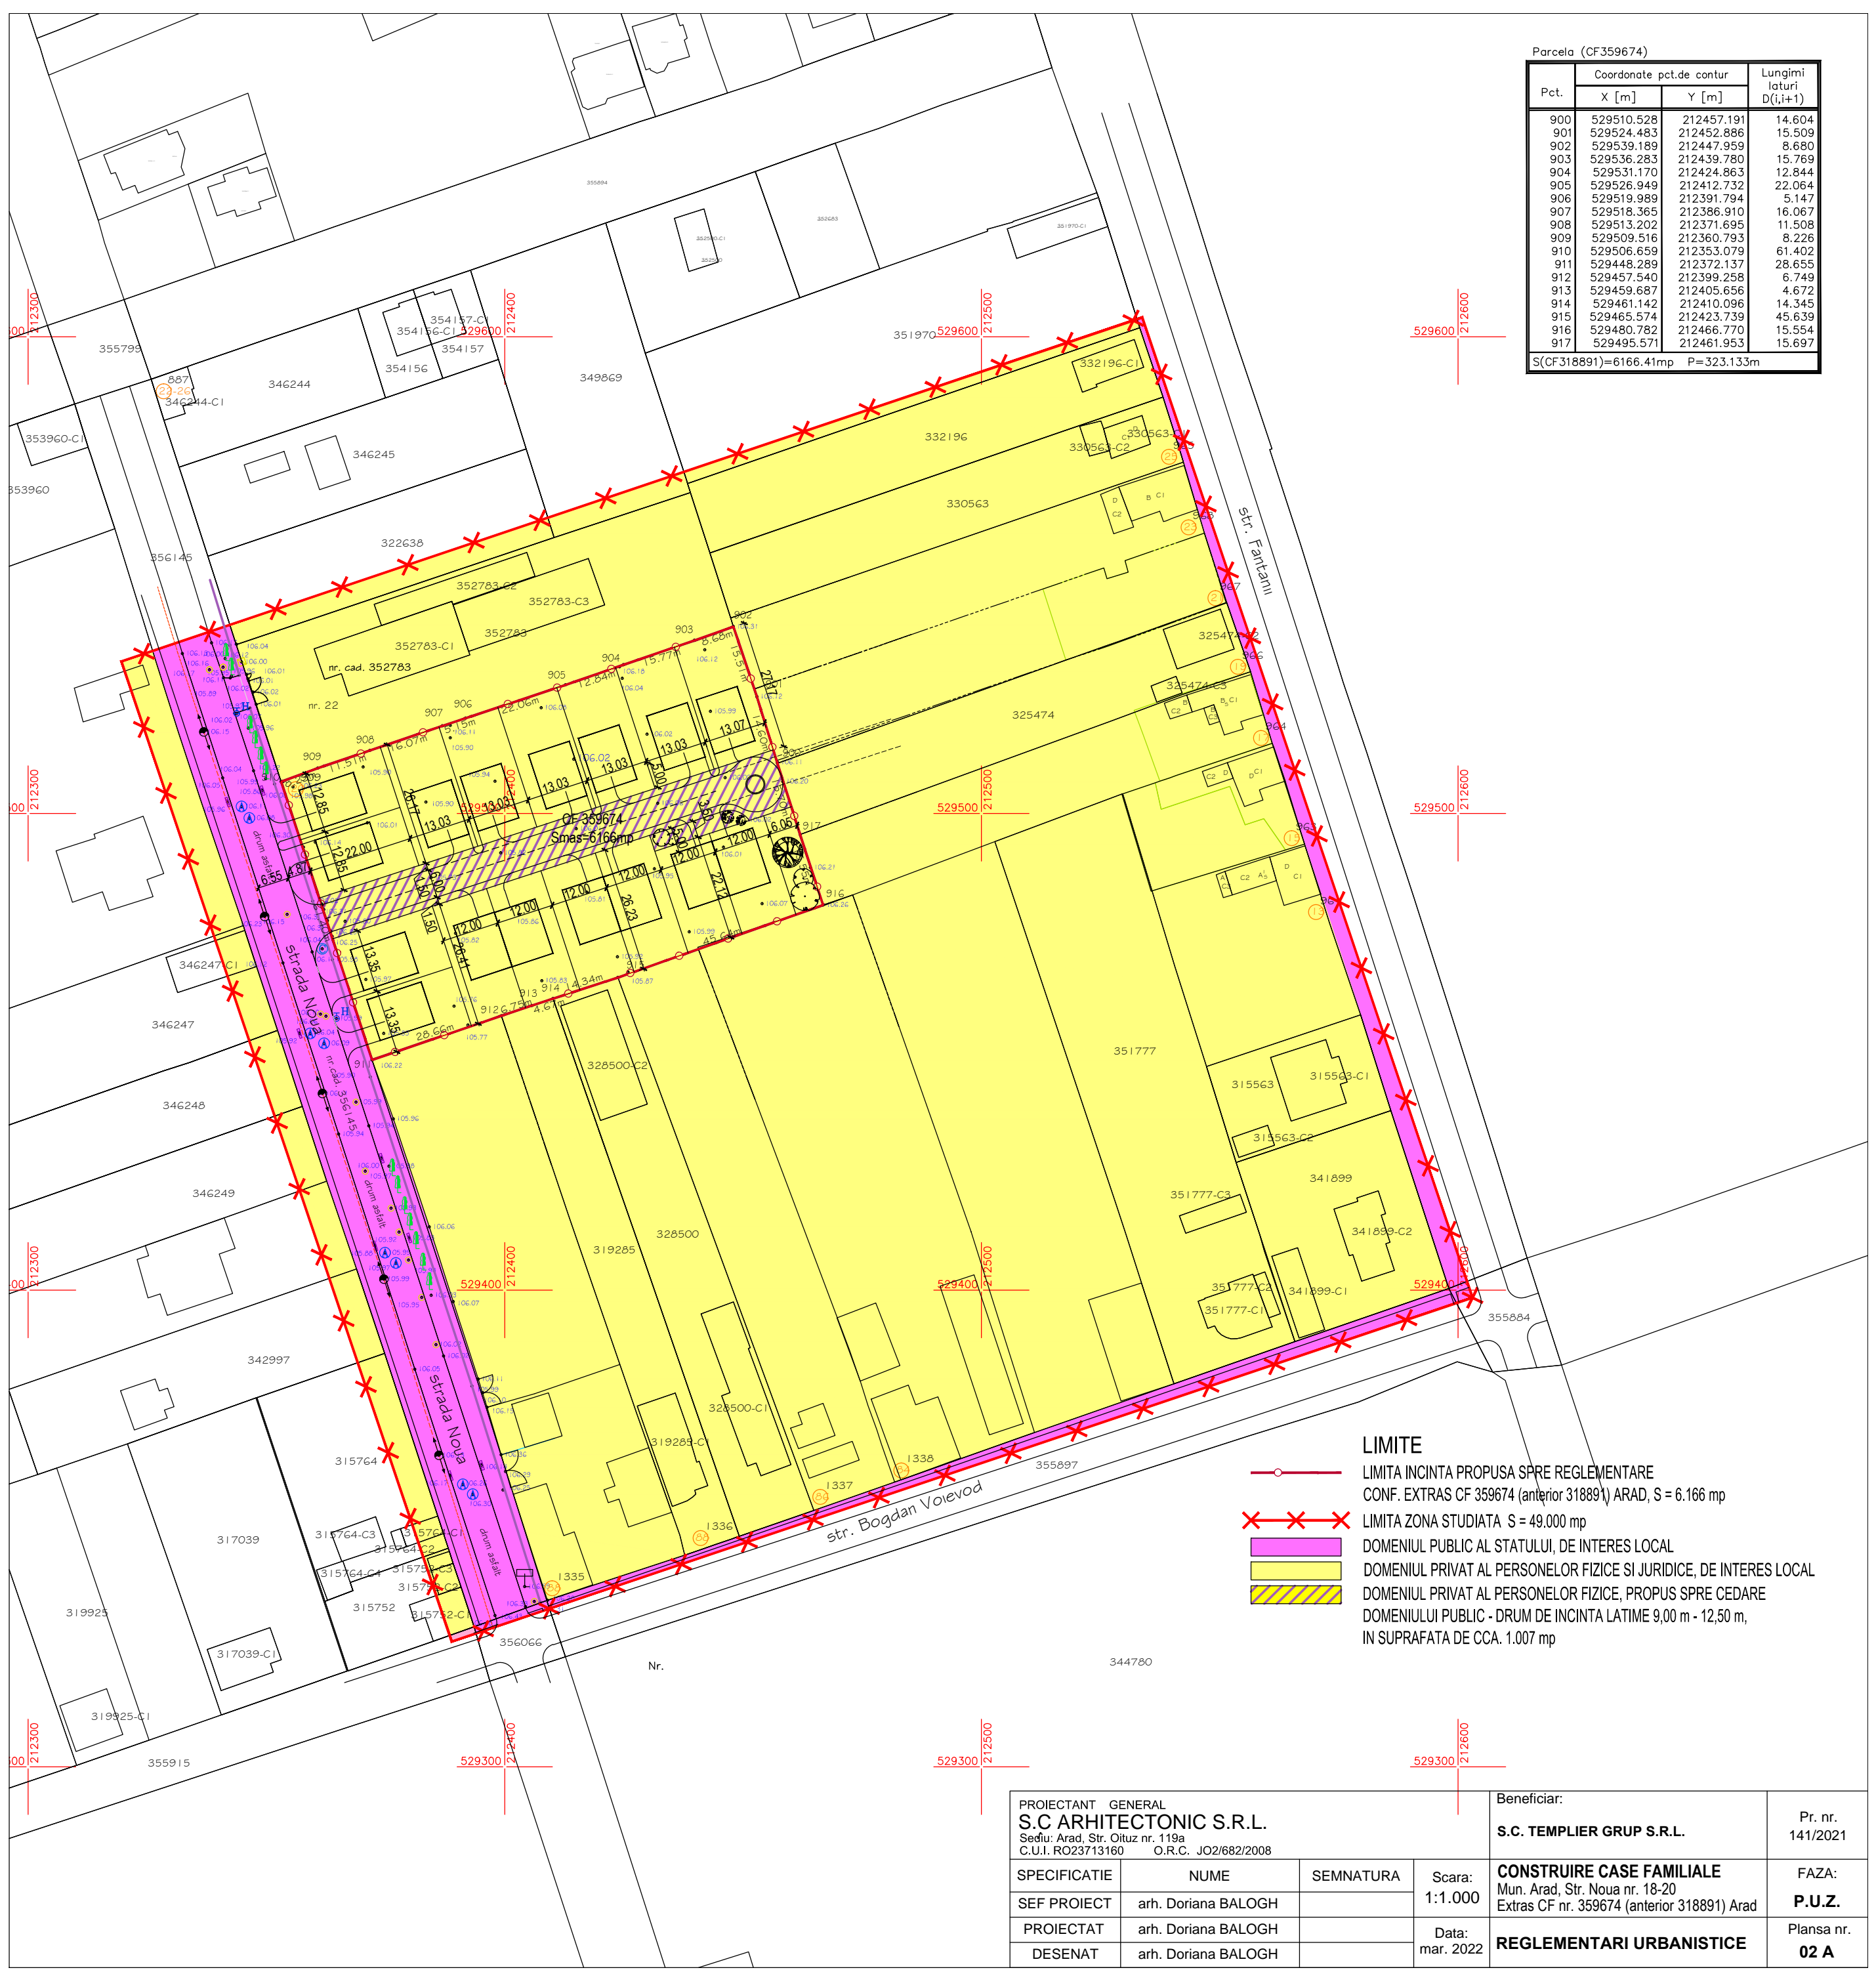

LIMITE

- LIMITA INCINTA PROPUȘA SPRE REGLEMENTARE CONF. EXTRAS CF 359674 (anterior 318891) ARAD, S = 6.166 mp
- LIMITA ZONA STUDIATA S = 49.000 mp
- DOMENIUL PUBLIC AL STATULUI, DE INTERES LOCAL
- DOMENIUL PRIVAT AL PERSONELOR FIZICE ȘI JURIDICE, DE INTERES LOCAL
- DOMENIUL PRIVAT AL PERSONELOR FIZICE, PROPUȘ SPRE CEDARE DOMENIULUI PUBLIC - DRUM DE INCINTA LATIME 9,00 m - 12,50 m, IN SUPRAFATA DE CCA. 1.007 mp

PROIECTANT GENERAL S.C. ARHITECTONIC S.R.L. Sediu: Arad, Str. Oltuz nr. 119a C.U.I. RO23713160 O.R.C. JO2/682/2008			Beneficiar: S.C. TEMPLIER GRUP S.R.L.	Pr. nr. 141/2021
SPECIFICATIE	NUME	SEMNATURA	Scara: 1:1.000	CONSTRUIRE CASE FAMILIALE Mun. Arad, Str. Noua nr. 18-20 Extras CF nr. 359674 (anterior 318891) Arad
SEF PROIECT	arh. Doriana BALOGH		Data: mar. 2022	FAZA: P.U.Z.
PROIECTAT	arh. Doriana BALOGH			Plansa nr. 02 A
DESENAT	arh. Doriana BALOGH			