
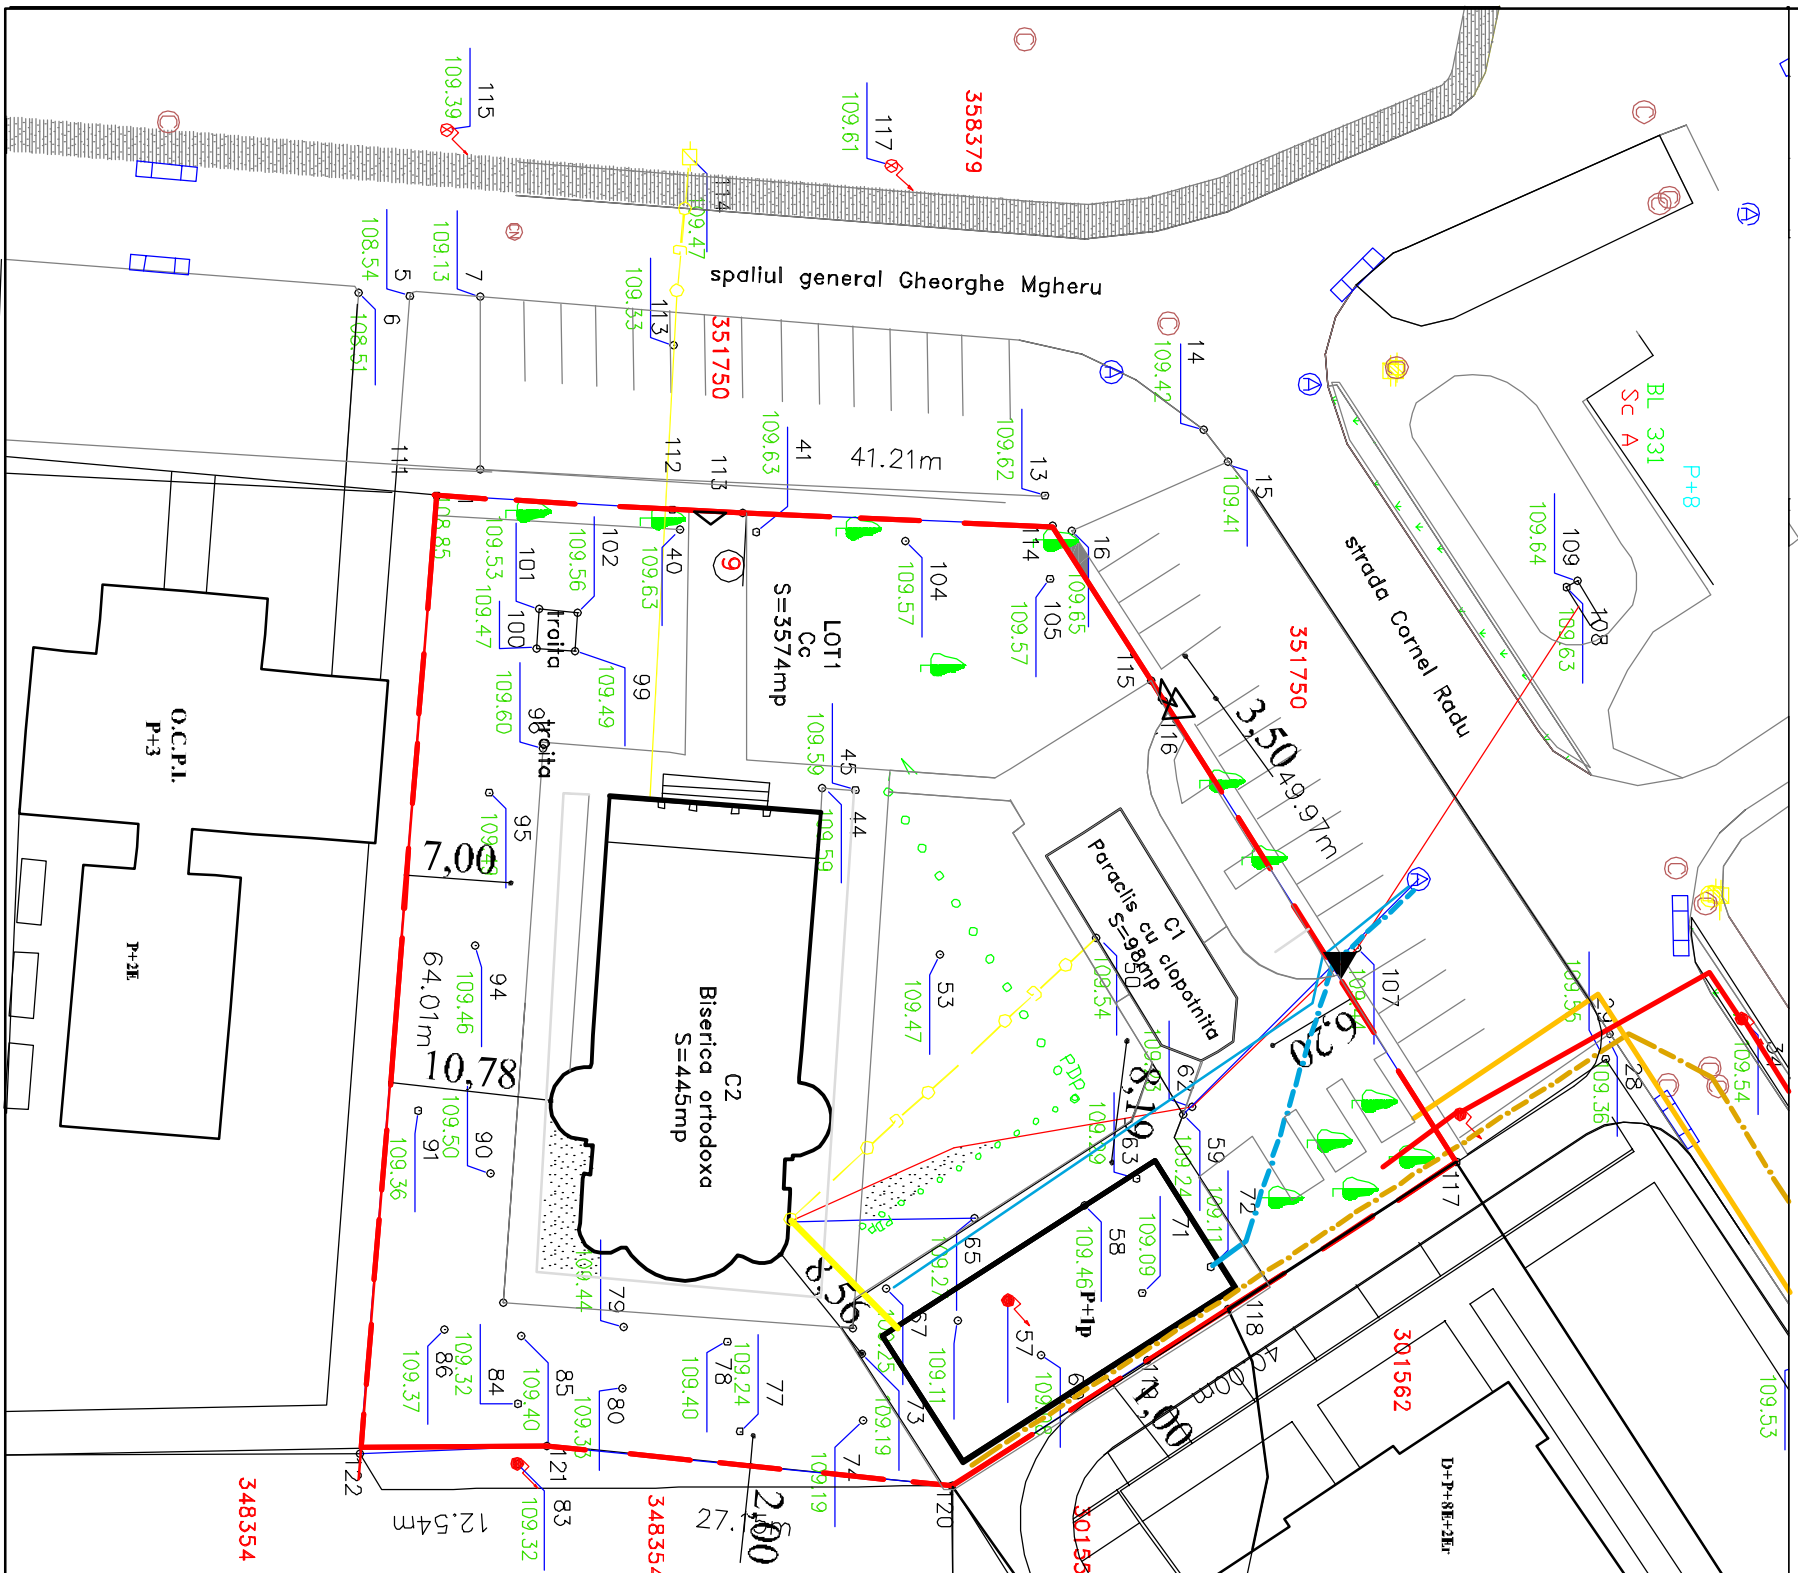
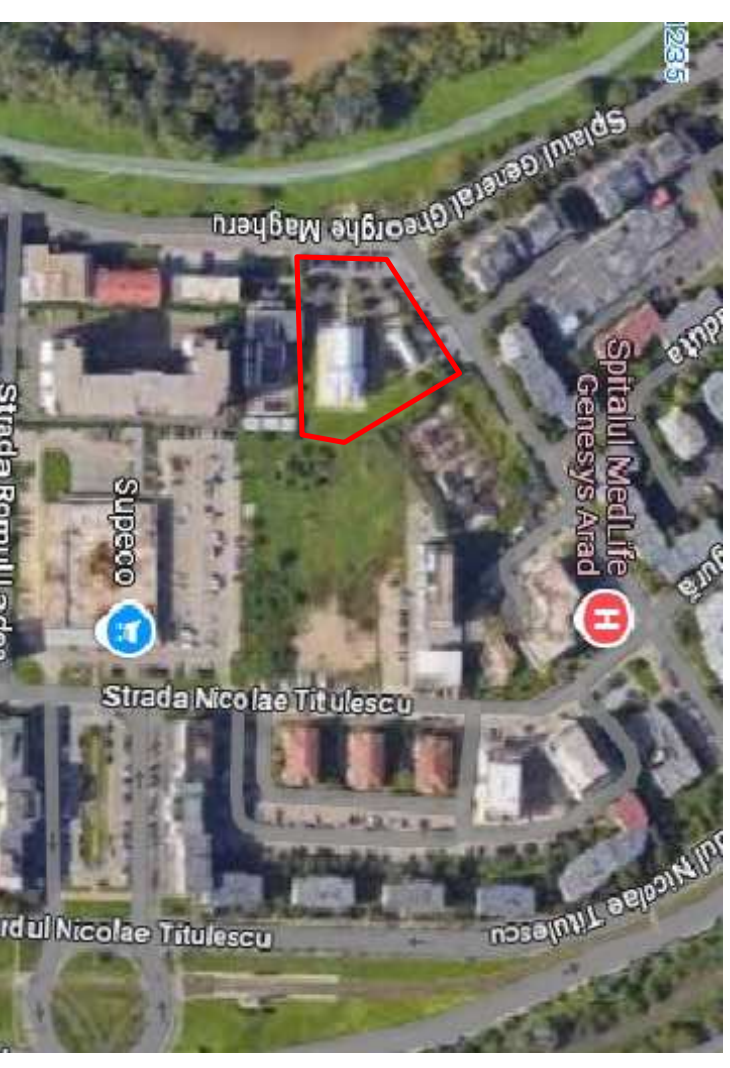


P.U.Z. • CONSTRUIRE CENTRU PAROHIAL-ADMINISTRATIV-REGLEMENTARI EDILITARE

INCADRARE IN ZONA

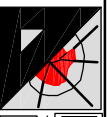

- LEGENDA**
- LIMITA ZONA STUDIATA
 - LIMITA INCINTA
 - CONDUCTA DE APA POTABILA EXISTENTA
 - - - CONDUCTA DE APA POTABILA PROIECTATA
 - REȚEA DE CANALIZARE MENAJERA
 - - - CANALIZARE PLUVIALA
 - REȚEA ENERGIE ELECTRICA
 - REȚEA GAZE NATURALE

Verificator/ Expert	Semnatura	Cerinta	Nr. pr.:
PRO URBAN S.R.L.		Beneficiar:	37
		BISERICA ORTODOXA ARAD	
arhitectura, urbanism, design		MICALACA NOUA ZONA 300	
arhitectural nr. 71, 302/1360/1994			
Numele	Semnatura	Scara	Faza
arh. Serban Elvira		1 : 500	P.U.Z.
arh. Serban Elvira		2024	PL. nr
Desenat			04