


SITUATIE EXISTENTA SC. 1:2000

P.U.Z.

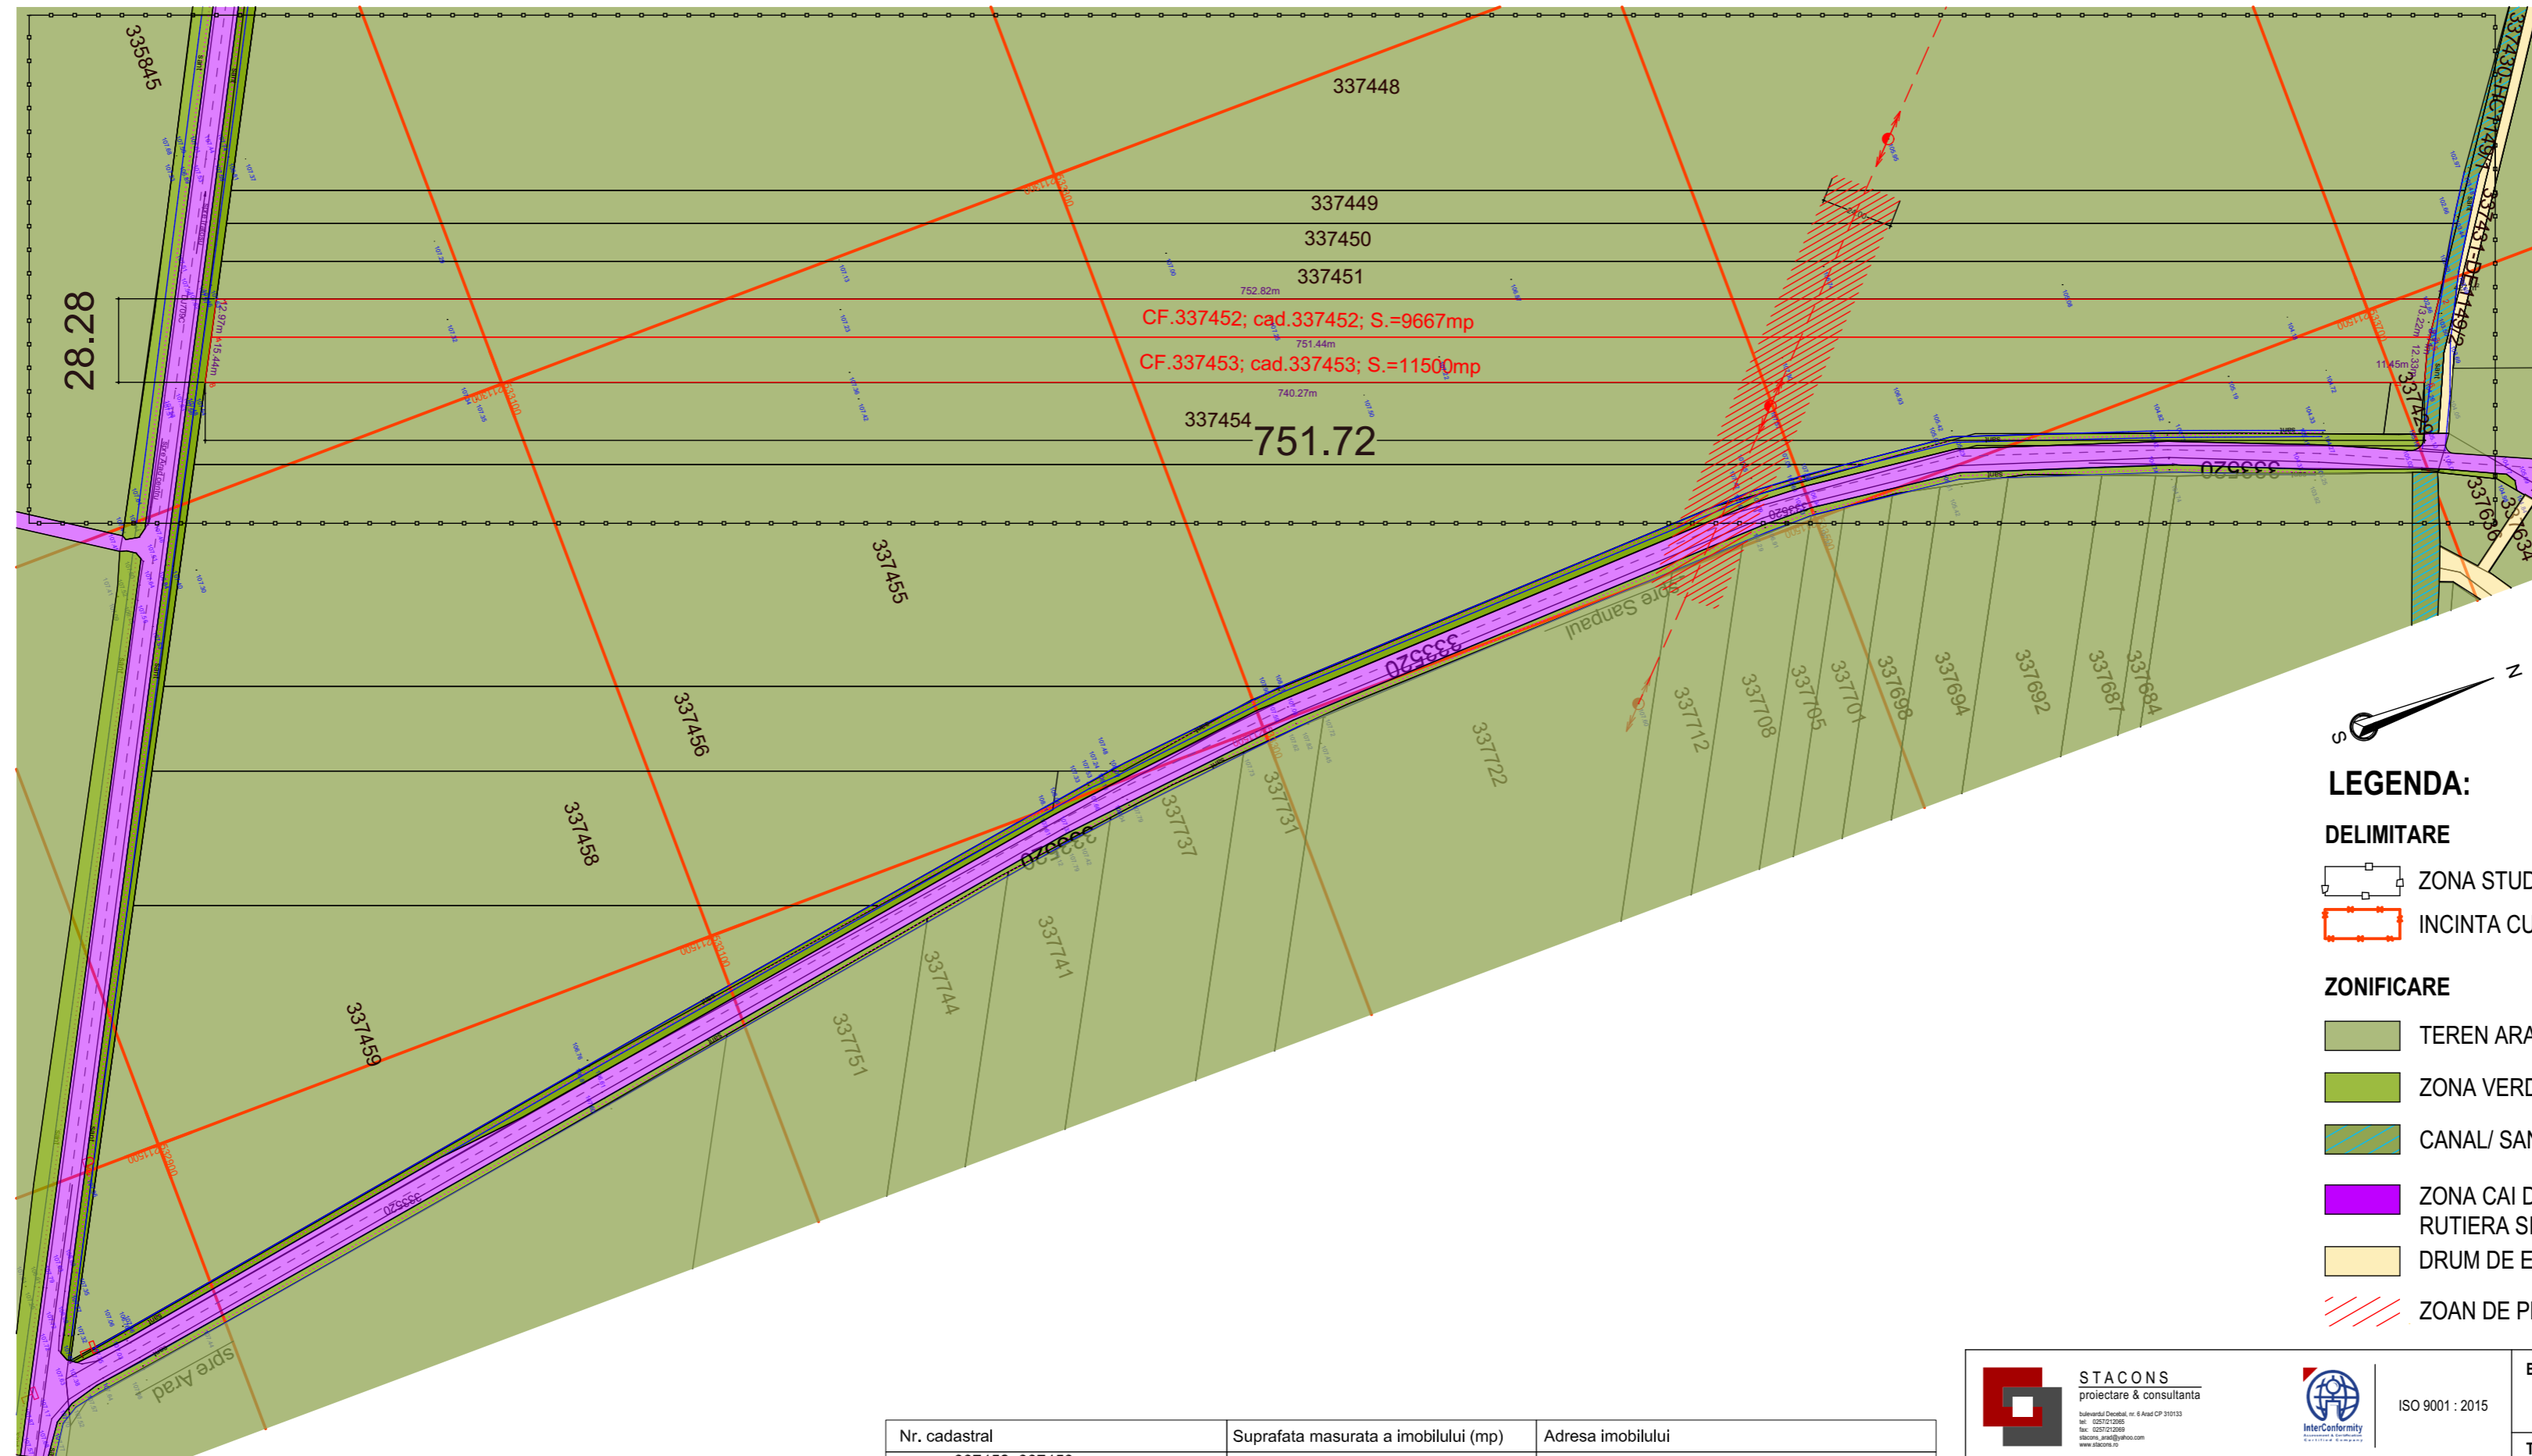

Parcela (337452)			
Nr. Pct.	Coordonate pct. de contur	Lungimi laturi D(i,i+1)	
	X [m]	Y [m]	
1	533019.597	211238.973	752.816
2	533723.853	211504.972	13.221
3	533716.413	211515.901	751.443
4	533013.441	211250.387	12.968
S(337452)=9667.04mp P=1530.449m			

Parcela (337453)			
Nr. Pct.	Coordonate pct. de contur	Lungimi laturi D(i,i+1)	
	X [m]	Y [m]	
3	533716.413	211515.901	3.110
5	533714.663	211518.472	12.326
6	533708.341	211529.590	11.450
7	533698.629	211529.545	740.289
8	533006.111	211263.978	15.442
4	533013.441	211250.387	751.443
S(337453)=11500.07mp P=1534.041m			

LEGENDA:

- lampadar
- linie electrica aeriana
- stalp de joasa tensiune
- stalp de inalta tensiune
- constructie casa
- constructie anexa
- gard plasa
- gard beton
- gard metalic
- camin de vizitare telefon
- gura vizitare canalizare
- punct statie
- apometru
- aerisor gaz
- robinet
- contor gaz
- platforma betonata
- platforma pavaj
- ax sant
- zona verde
- hidrant
- rigola
- troita
- linie CF
- 349597 - numar cadastral
- taluz
- canal/sant
- post trafa
- borna hectometrica
- borna kilometrica
- pod beton
- indicator



LEGENDA:

DELIMITARE

- ZONA STUDIATA 143 700 mp
- INCINTA CU PROPUNERI 21 167 mp

ZONIFICARE

- TEREN ARABIL IN EXTRAVILAN
- ZONA VERDE
- CANAL/ SANT
- ZONA CAI DE COMUNICATIE RUTIERA SI AMENAJARI AFERENTE
- DRUM DE EXPLOATARE
- ZOAN DE PROTECTIE LEA

Nr. cadastral	Suprafata masurata a imobilului (mp)	Adresa imobilului
337452, 337453	21167	extravilan Arad, T.105; A1142/16/3 si A1142/17
Nr.Cartea Funciara	Unitatea Administrativ Teritoriala	
337452, 337453	Arad	

<p>STACONS proiectare & consultanta</p>	<p>ISO 9001 : 2015</p>	Beneficiar:	FABIAN SUSANA - GABRIELA	Nr. proiect:	21/2022												
		Titlu proiect:	ELABORARE P.U.Z. SI R.L.U. AFERENT "ZONA DE LOCUINTE SI FUNCTIUNI COMPLEMENTARE" Jud.Arad, extravilan, C.F. nr.337452 si C.F. nr.337453 (DJ 709C Iratosu-Arad)	Faza:	S.O.												
<table border="1"> <tr> <th>SPECIFICATIE</th> <th>NUME</th> <th>SEMNTATURA</th> </tr> <tr> <td>SEF PROIECT</td> <td>arh.Crainic Dorin Paul</td> <td></td> </tr> <tr> <td>PROIECTAT</td> <td>arh.Golban Nicoleta D.</td> <td></td> </tr> <tr> <td>DESENAT</td> <td>arh.Golban Nicoleta D.</td> <td></td> </tr> </table>	SPECIFICATIE	NUME	SEMNTATURA	SEF PROIECT	arh.Crainic Dorin Paul		PROIECTAT	arh.Golban Nicoleta D.		DESENAT	arh.Golban Nicoleta D.		Scara: 1:2000 Format: A2/A3 Data: Aprilie 2022	Titlu plansa:	SITUATIE EXISTENTA	Plansa nr.:	02 URB
SPECIFICATIE	NUME	SEMNTATURA															
SEF PROIECT	arh.Crainic Dorin Paul																
PROIECTAT	arh.Golban Nicoleta D.																
DESENAT	arh.Golban Nicoleta D.																