


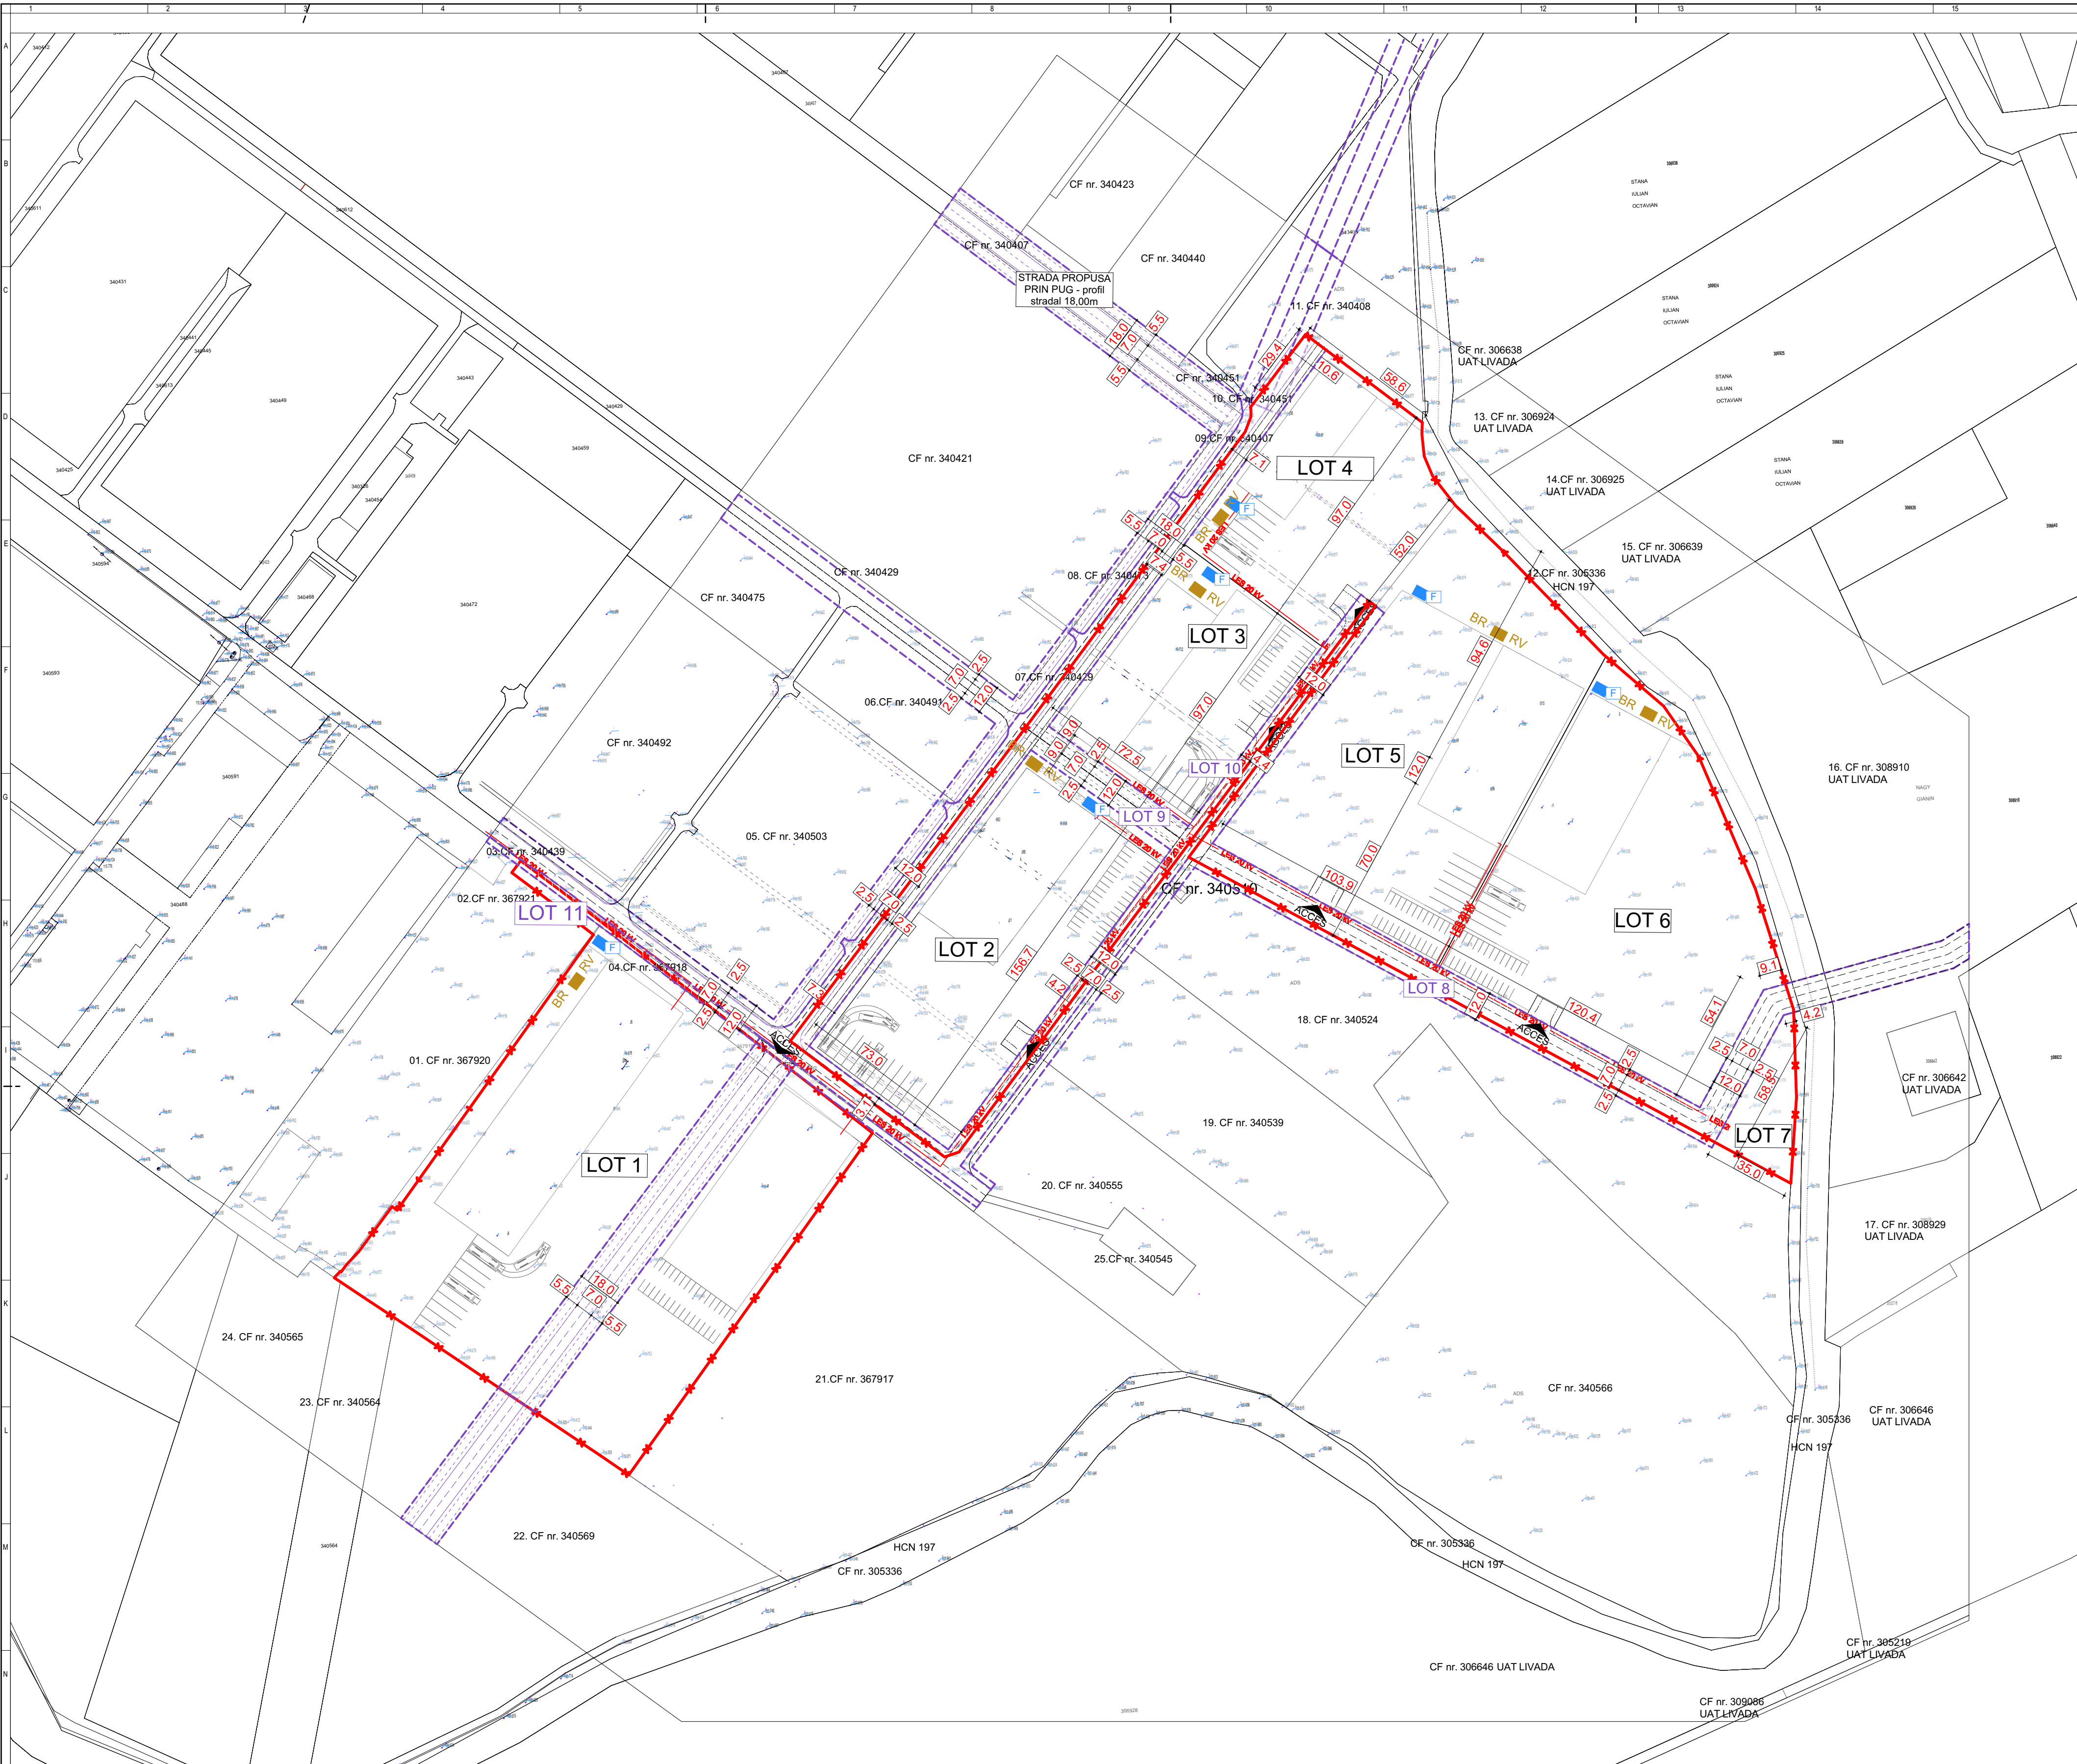

LIMITE	
	LIMITA ZONEI STUDIATE
	LIMITA INCINTA REGLEMENTATE
	LIMITA PARCELELOR EXISTENTE
RETELE EDILITARE PROPUSE	
	ALIMENTARE CU ENERGIE ELECTRICA
	REZERVOR VIDANJABIL si BAZIN DE RETETIE PROPU
	FORAJ PROPU

PROIECTANT DE SPECIALITATE: S.C. SMART HOUSE COLOR S.R.L. STR. DR. LAZAR AUGUSTIN, NR. 7 J2/477.2017, CUI: RO37283429 web. www.smartproject.ro			STUDIO M SOIMA B-DUL. REVOLUTIEI, NR. 56, MANBARD, ARAD. CUI: 36441261 J2/1045/2016 TEL. 0724/692511 STUDIO@M.SOIMA@YAHOO.COM			BENEFICIAR: S.C. AUTO GROUP CMB S.R.L.			Proiect nr: 307/2025			
						DENUMIRE PROIECT: PUZ si RLU - ZONA SERVICII, COMERT SI DEPOZITARE			Faza: P.U.Z. + R.L.U.			
SPECIFICATIE			SEF PROIECT:			SCARA 1:1000			mun. Arad, intravilan, CF nr. 340518, 340484, 340498, 367921, 367918, 367916 - Arad . Jud. Arad		Format: A1(594x600)	
DESENAT ing NICORAS IONUT-VASILE			PROIECTAT: Arh. Mircea Soima									
PROIECTAT ing NICORAS IONUT-VASILE			DESENAT: Arh. Mircea Soima									
						2025			REGLEMENTARI EDILITARE		A-04	