


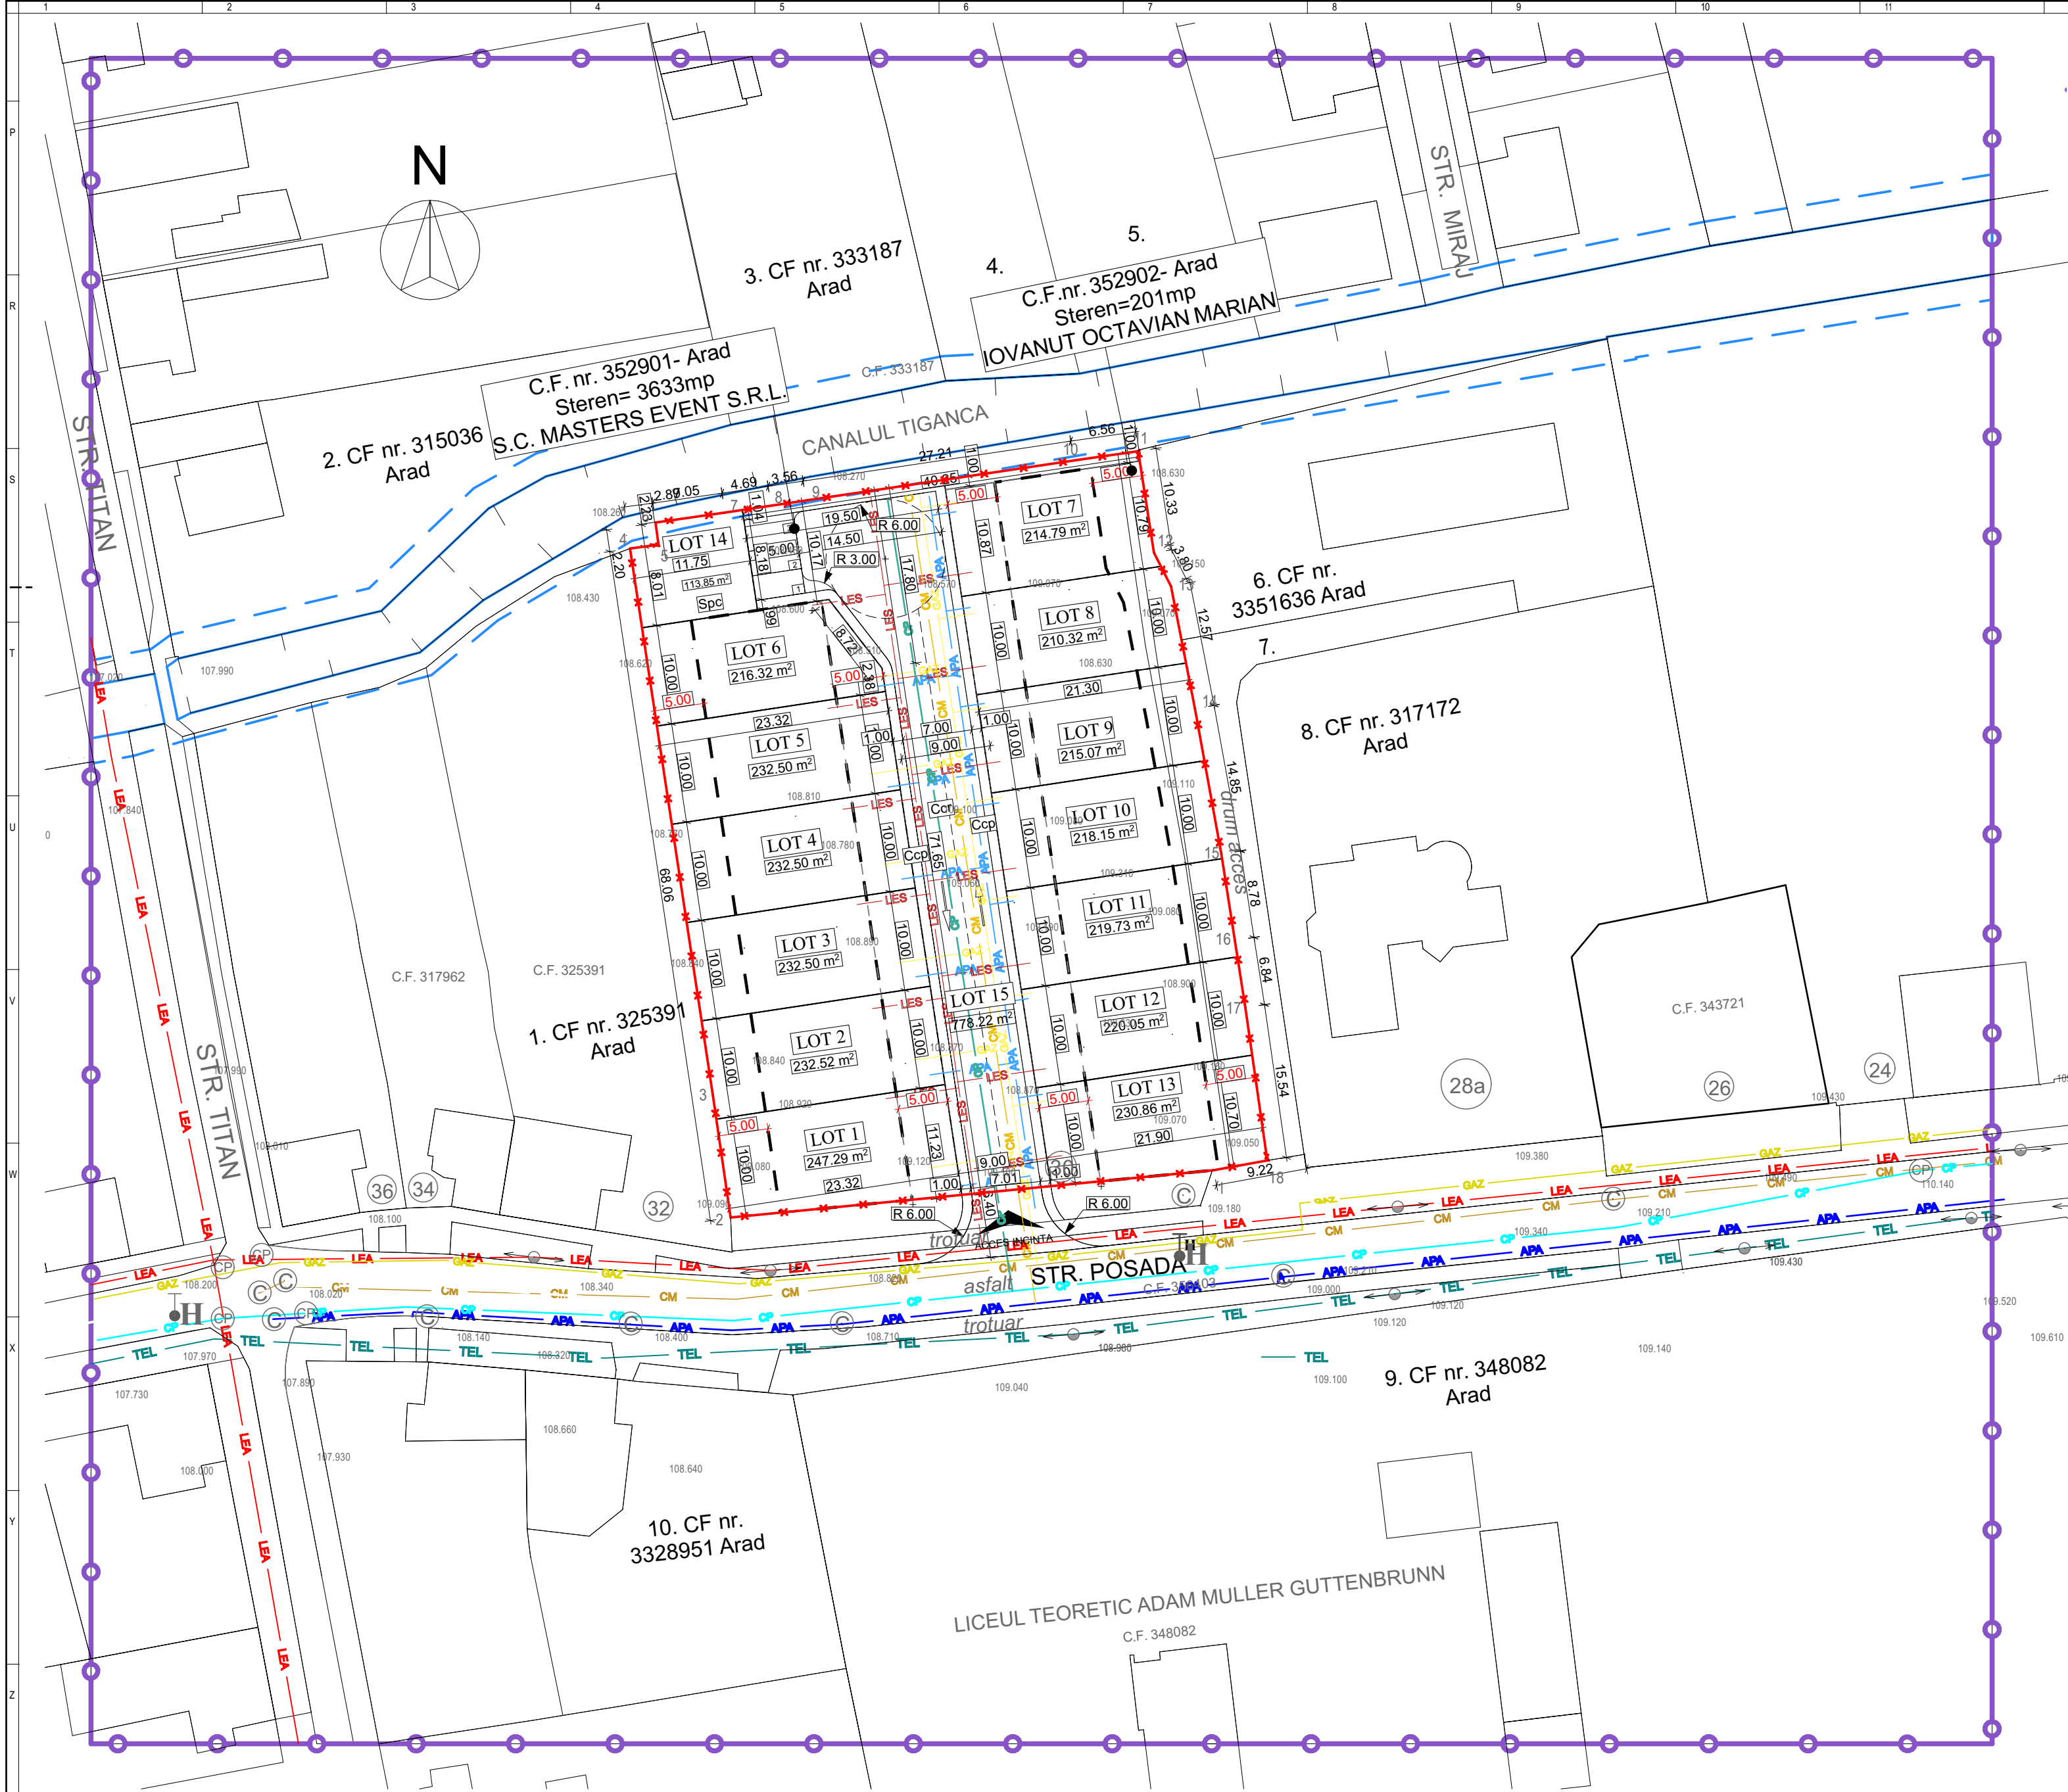

LIMITE	
	LIMITA ZONEI STUDIATE
	LIMITA INCINTE REGLEMENTATE
	LIMITA PARCELELOR EXISTENTE
	LIMITA PARCELE PROPUSE
RETELE EDILITARE EXISTENTE	
	CONDUCTA CANAL MENAJER
	CONDUCTA APA RECE
	LINEE ELECTRICE AERIANE
	CONDUCTA GAZE NATURALE
	LINEE ELECTRICE SUBTERANE
	LINEE ELECTRICE SUBTERANE
	HIDRANTI STRADALI SUBTERANI EXISTENTI
RETELE EDILITARE PROPUSE	
	CONDUCTA CANAL MENAJER
	CONDUCTA APA RECE
	LINEE ELECTRICE SUBTERANE
	CONDUCTA GAZE NATURALE
	CONDUCTA CANAL PLUVIAL

Legenda:

- Limita de proprietate
- 108.780 Cota MN 75
- Linie electrica aeriana pe stalpi de beton
- Gard beton
- © Camin vizitare

 STUDIO M SOIMA B-DUL. REVOLUTIEI, NR. 56, MANASTRA, ARAD. CUI. 36441261 J2/1045/2016 TEL. 0724/692511 STUDIO.M.ARAD@YAHOO.COM				BENEFICIAR: S.C. MASTERS EVENT S.R.L. si IOVANUT OCTAVIAN MARIAN		Proiect nr: 201 / 2023
				DENUMIRE PROIECT: PUZ si RLU - CONSTRUIRE LOCUINTE INSIRUIE		Faza: D.T.A.C. + P.Th.
SEF PROIECT: Arh. Mircea Soima				Str. Posada, Nr. 30, Mun. Arad, Jud. Arad, Romania		Format: A2 - L 594 / 420
PROIECTAT: Arh. Mircea Soima				REGLEMENTARI EDILITARE		A-04
DESENAT: Arh. Mircea Soima						
				SCARA 1:500		
				2023		