
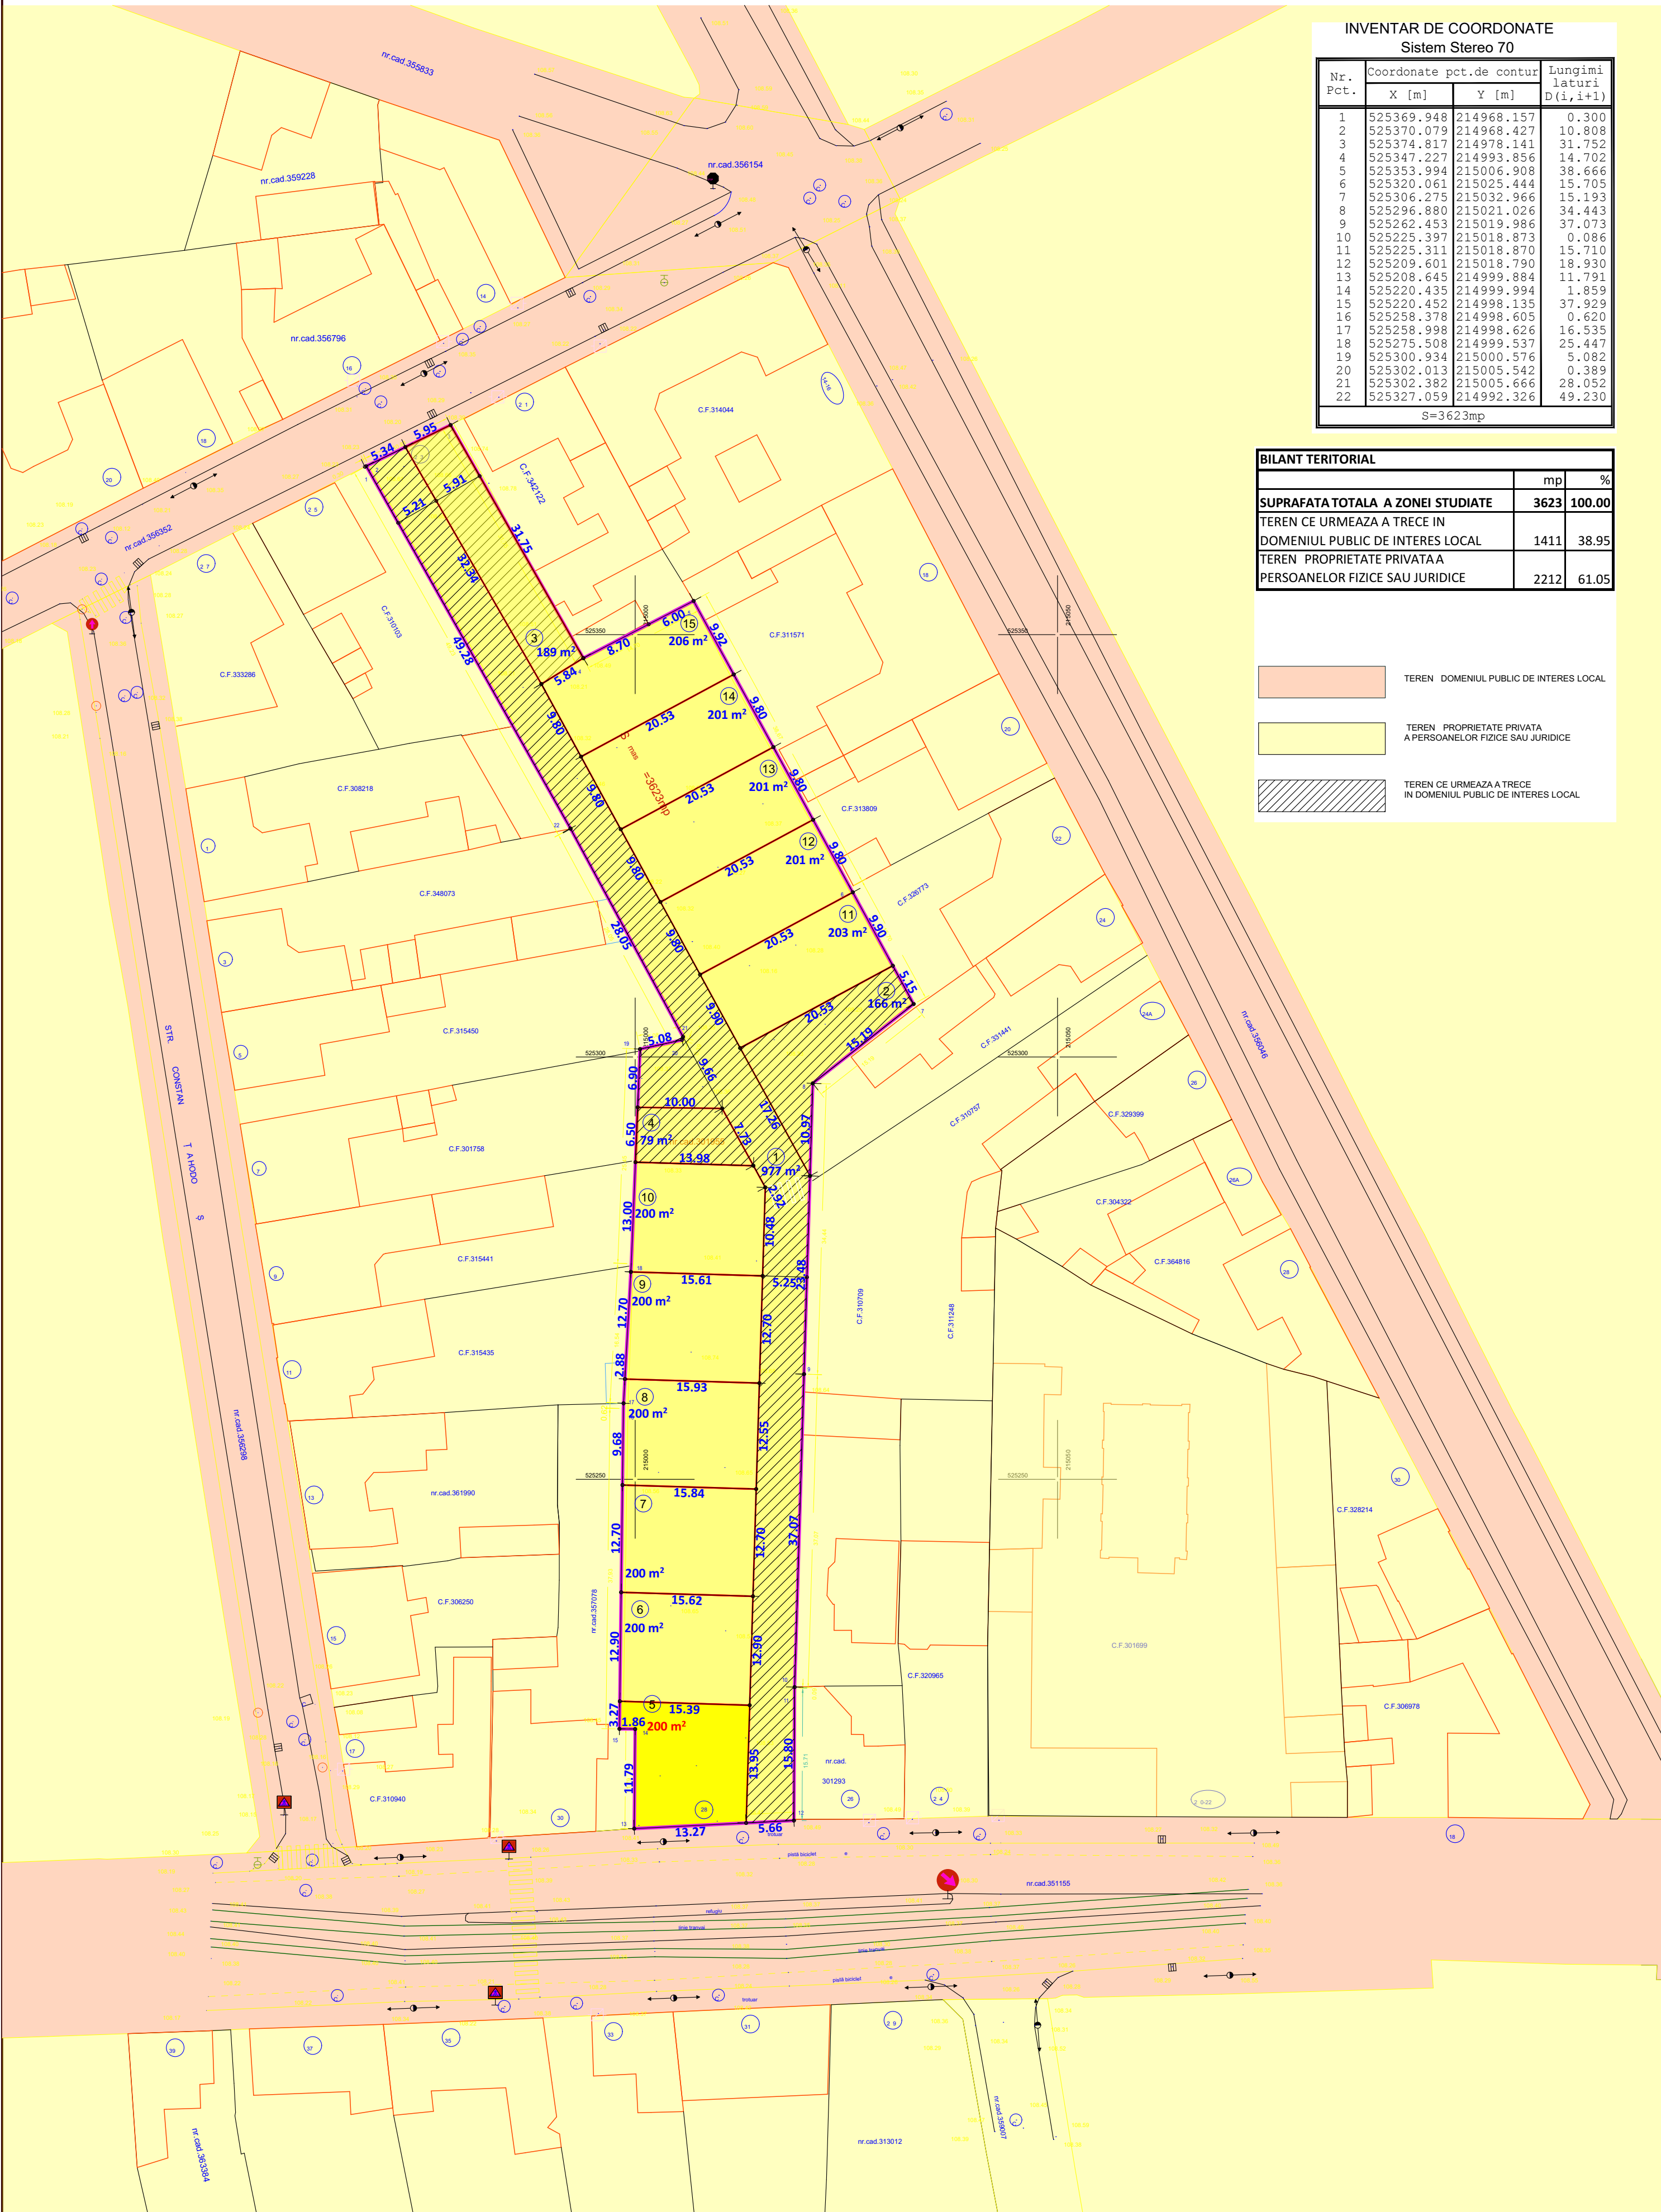


 

INVENTAR DE COORDONATE			
Sistem Stereonet 70			
Nr. Pct.	Coordonate pct.de contur		Lungimi latului D(i,i+1)
	X [m]	Y [m]	
1	525369.948	214968.157	0.300
2	525370.079	214968.427	10.808
3	525374.817	214978.141	31.752
4	525347.227	214993.856	14.702
5	525353.994	215006.908	38.666
6	525320.061	215025.444	15.705
7	525306.275	215032.966	15.193
8	525296.880	215021.026	34.443
9	525262.453	215019.986	37.073
10	525225.397	215018.873	0.086
11	525225.115	215018.870	35.710
12	525220.601	215018.990	18.930
13	525208.645	214999.884	11.791
14	525220.435	214999.994	1.859
15	525220.452	214998.135	37.929
16	525258.378	214998.605	0.620
17	525258.998	214998.626	16.535
18	525275.508	214999.537	25.447
19	525300.934	215000.576	5.082
20	525302.013	215005.542	0.389
21	525302.382	215005.666	28.052
22	525327.059	214992.326	49.230
S=3623mp			

BILANT TERITORIAL		
	mp	%
SUPRAFATA TOTALA A ZONEI STUDIASTE	3623	100.00
TEREN CE URMEAZA A TRECE IN DOMENIUL PUBLIC DE INTERES LOCAL	1411	38.95
TEREN PROPRIETATE PRIVATA A PERSOANELOR FIZICE SAU JURIDICE	2212	61.05

- | | |
|---|---|
|  | TEREN DOMENIUL PUBLIC DE INTERES LOCAL |
|  | TEREN PROPRIETATE PRIVATA
A PERSOANELOR FIZICE SAU JURIDICE |
|  | TEREN CE URMEAZA A TRECE
IN DOMENIUL PUBLIC DE INTERES LOCAL |