
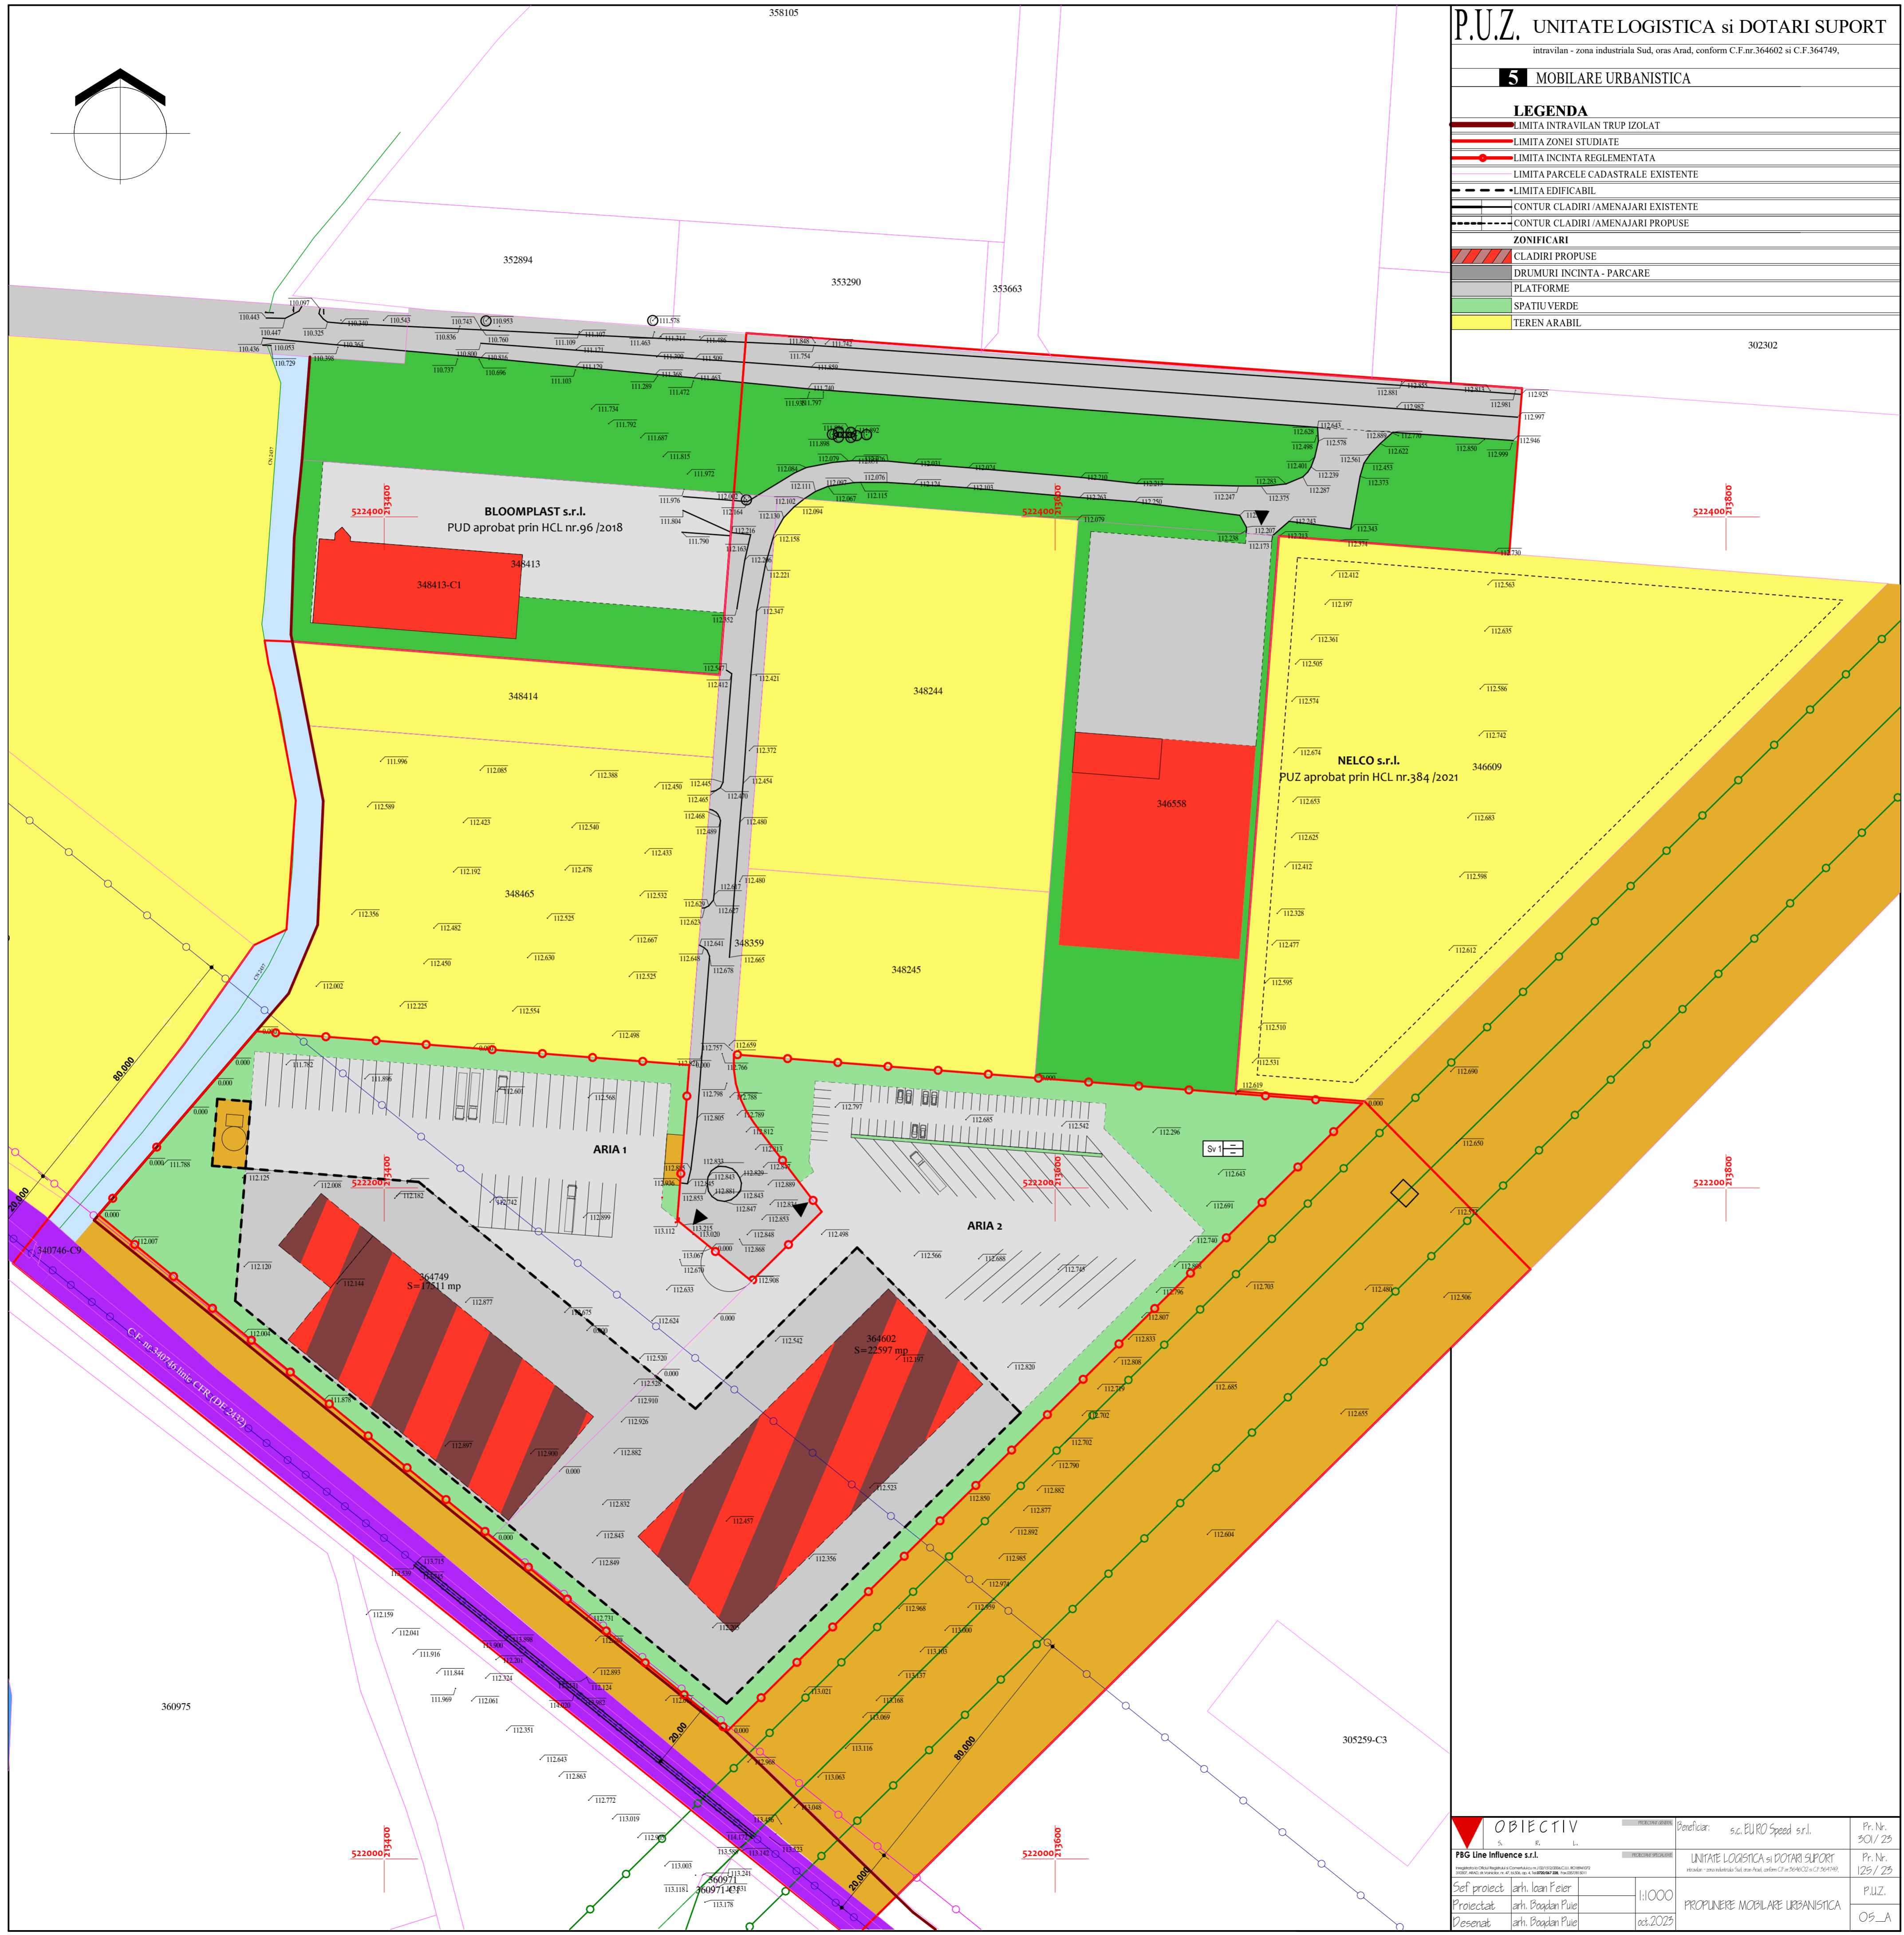


LEGENDA

- LIMITA INTRAVILAN TRUP IZOLAT
- LIMITA ZONEI STUDIATE
- LIMITA INCINTA REGLEMENTATA
- LIMITA PARCELE CADASTRALE EXISTENTE
- LIMITA EDIFICABIL
- CONTUR CLADIRI/AMENAJARI EXISTENTE
- CONTUR CLADIRI/AMENAJARI PROPUSE
- ZONIFICARI**
- CLADIRI PROPUSE
- DRUMURI INCINTA - PARCARE
- PLATFORME
- SPATIU VERDE
- TEREN ARABIL

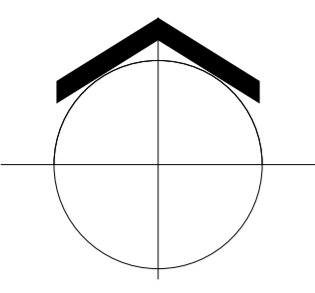

OBIECTIV	S. R. L.	Beneficiar: s.c. EURO Speed s.r.l.	Pr. Nr. 301 / 23
P&G Line Influence s.r.l.		UNITATE LOGISTICA si DOTARI SUPORT	Pr. Nr. 125 / 23
Sef proiect: arh. Ioan Peter		1:1000	P.U.Z.
Proiectat: arh. Bogdan Puiu			PROPLANARE MOBILARE URBANISTICA
Desenat: arh. Bogdan Puiu		oct.2023	OS_A