


SITUATIE EXISTENTA SC. 1:1000

S.O.

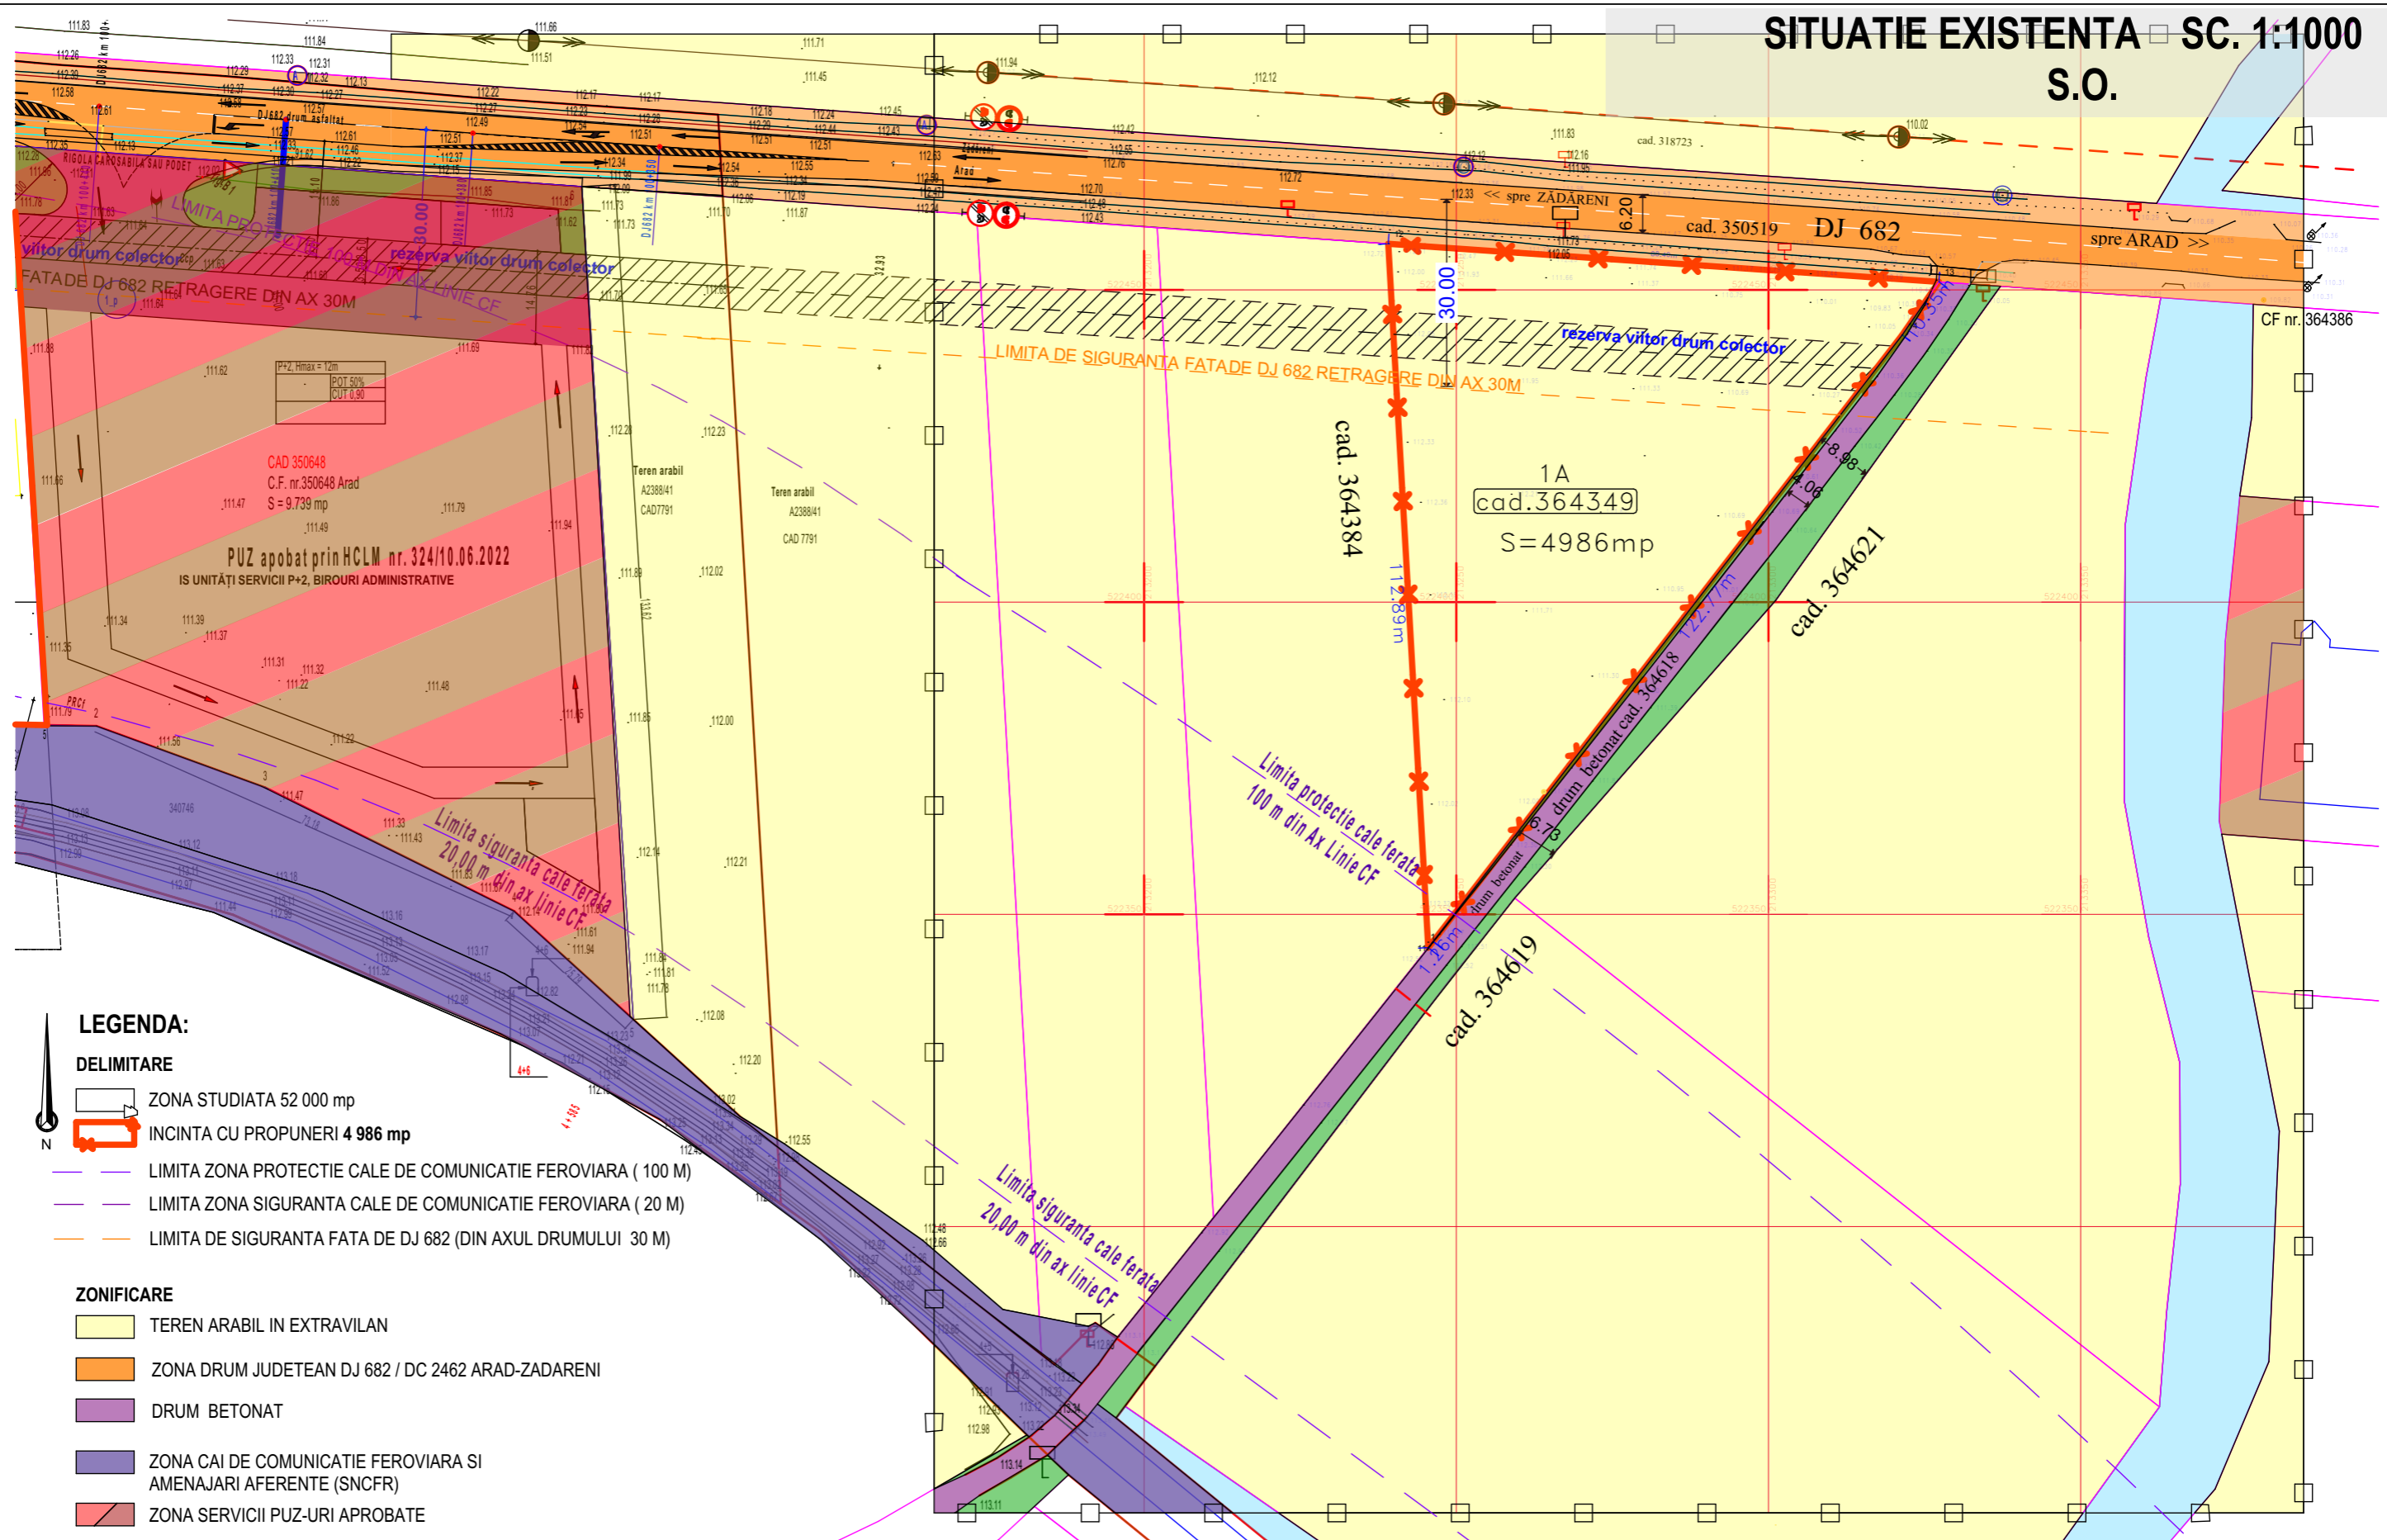

LEGENDA:

DELIMITARE

- ZONA STUDIATA 52 000 mp
- INCINTA CU PROPUNERI 4 986 mp
- LIMITA ZONA PROTECTIE CALE DE COMUNICATIE FERROVIARA (100 M)
- LIMITA ZONA SIGURANTA CALE DE COMUNICATIE FERROVIARA (20 M)
- LIMITA DE SIGURANTA FATA DE DJ 682 (DIN AXUL DRUMULUI 30 M)

ZONIFICARE

- TEREN ARABIL IN EXTRAVILAN
- ZONA DRUM JUDETEAN DJ 682 / DC 2462 ARAD-ZADARENI
- DRUM BETONAT
- ZONA CAI DE COMUNICATIE FERROVIARA SI AMENAJARI AFERENTE (SNCFR)
- ZONA SERVICII PUZ-URI APROBATE

Parcela (cad.364349)

Nr. Pct.	Coordonate pct.de contur		Lungimi latari D(i,i+1)
	X [m]	Y [m]	
1	522345.660	213246.293	0.231
2	522345.479	213246.149	0.005
3	522345.475	213246.146	0.003
4	522345.473	213246.144	0.010
5	522345.465	213246.138	0.119
6	522345.372	213246.054	0.470
7	522345.004	213245.772	0.224
8	522344.826	213245.633	0.075
9	522344.770	213245.596	0.111
10	522344.683	213245.517	0.011
11	522344.674	213245.510	112.886
12	522457.376	213239.104	88.397
13	522451.282	213327.291	10.351
14	522442.765	213321.409	122.767

S(cad.364349)=4985.70mp P=335.660m

<p>STACONS proiectare & consultanta</p> <p>bulvardul Decebal, nr. 6 Arad CP 310133 tel: 0257120985 fax: 0257120989 stacons_arad@stacons.com www.stacons.ro</p>	<p>ISO 9001 : 2015</p>	<p>Beneficiar: SC. MARFREDO DUO SRL prin Francescu Frederico</p> <p>jud.Arad,mun.Arad str.Atim Ivrieanul nr.50A</p>		Nr. proiect: 34/2024	
		<p>SPECIFICATIE</p> <p>SEF PROIECT</p> <p>PROIECTAT</p> <p>DESENAT</p>	<p>NUME</p> <p>arh. CRAINIC Dorin</p> <p>arh.Golban Nicoleta</p> <p>arh. Golban Nicoleta</p>	<p>SEMNATURA</p> <p>Scara: 1: 1 000</p> <p>Data: Mai 2024</p>	<p>Format: A3</p>