


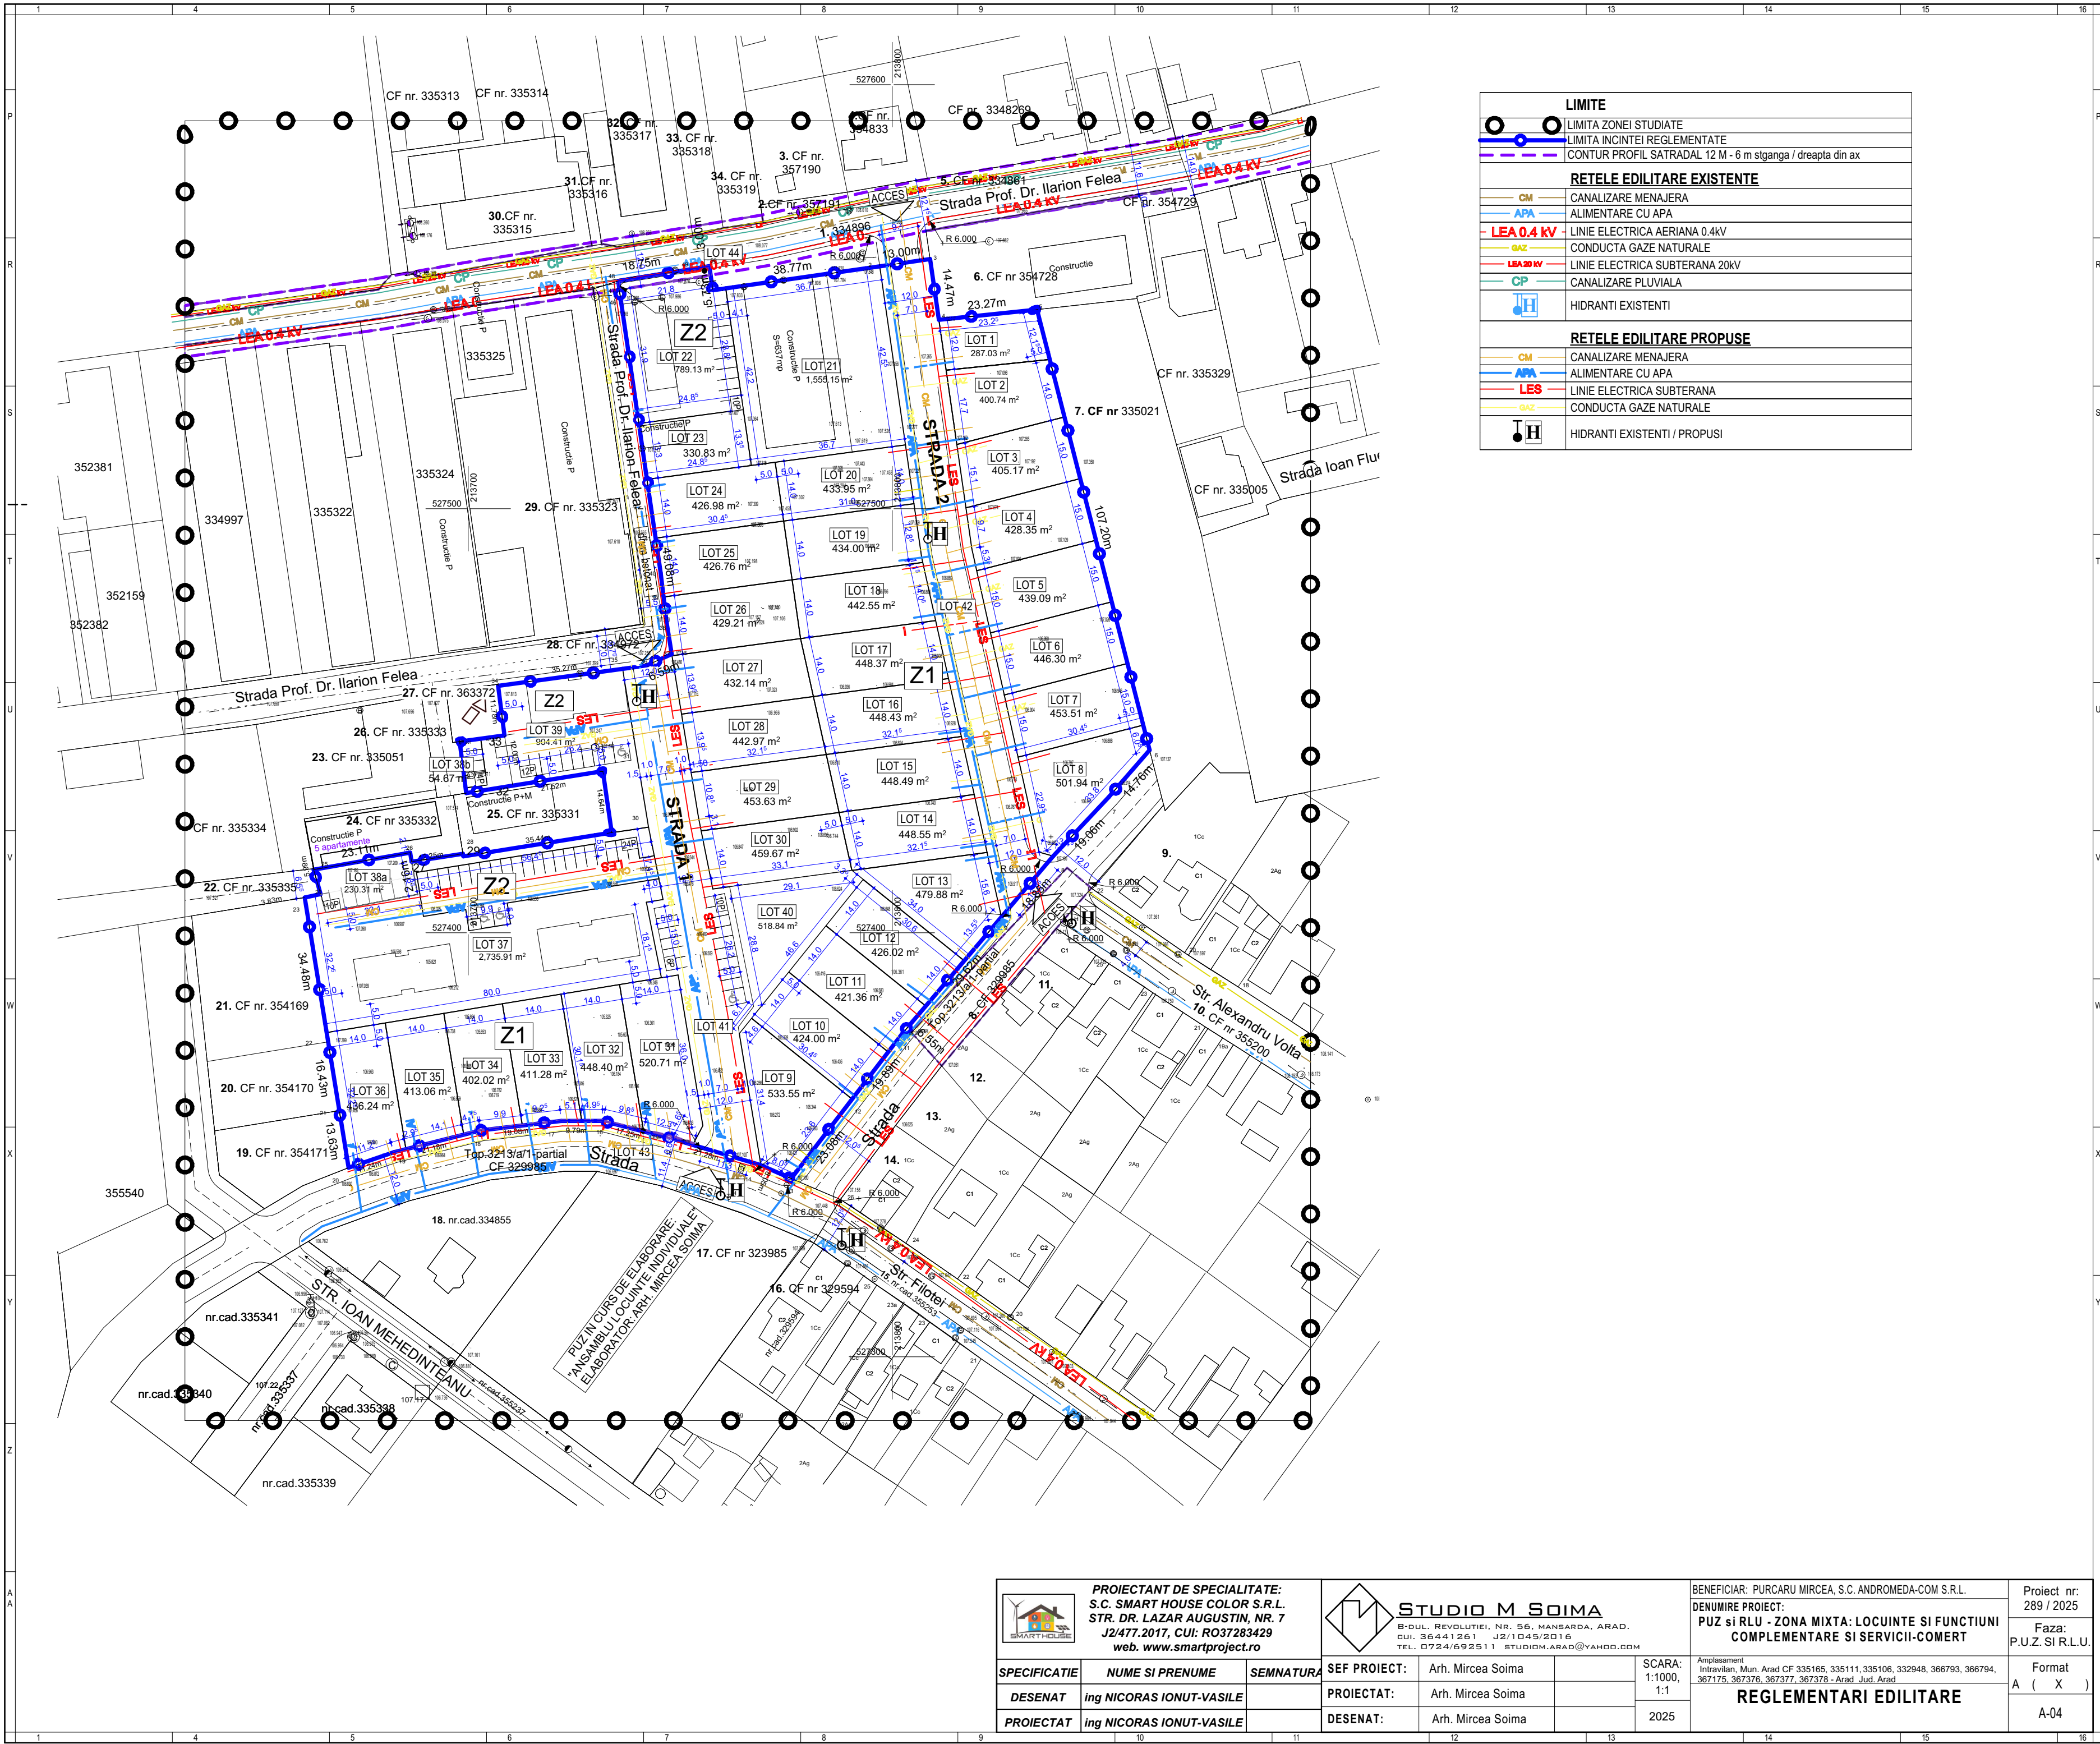

LIMITE	
	LIMITA ZONEI STUDIATE
	LIMITA INCINTEI REGLEMENTATE
	CONTUR PROFIL SATRADAL 12 M - 6 m stganga / dreapta din ax
RETELE EDILITARE EXISTENTE	
	CANALIZARE MENAJERA
	ALIMENTARE CU APA
	LINEE ELECTRICE AERIANE 0.4kV
	CONDUCTA GAZE NATURALE
	LINEE ELECTRICE SUBTERANE 20kV
	CANALIZARE PLUVIALA
	HIDRANTI EXISTENTI
RETELE EDILITARE PROPUSE	
	CANALIZARE MENAJERA
	ALIMENTARE CU APA
	LINEE ELECTRICE SUBTERANE
	CONDUCTA GAZE NATURALE
	HIDRANTI EXISTENTI / PROPUSE

 PROIECTANT DE SPECIALITATE: S.C. SMART HOUSE COLOR S.R.L. STR. DR. LAZAR AUGUSTIN, NR. 7 J2/477.2017, CUI: RO37283429 web. www.smartproject.ro			 STUDIO M SOIMA B-DUL. REVOLUTIEI, NR. 56, MANSARDA, ARAD. CUI. 36441261 J2/1045/2016 TEL. 0724/692511 STUDIO.M.ARAD@YAHOO.COM			BENEFICIAR: PURCARU MIRCEA, S.C. ANDROMEDA-COM S.R.L.			Proiect nr: 289 / 2025	
						DENUMIRE PROIECT: PUZ SI IRLU - ZONA MIXTA: LOCUINTE SI FUNCTIUNI COMPLEMENTARE SI SERVICII-COMERT			Faza: P.U.Z. SI IRL.U.	
SPECIFICATIE			SEF PROIECT:			SCARA:			Format	
DESENAT			PROIECTAT:			1:1000, 1:1			A (X)	
PROIECTAT			DESENAT:			2025			A-04	
NUME SI PRENUME										
ing NICORAS IONUT-VASILE										
ing NICORAS IONUT-VASILE										
						</				