
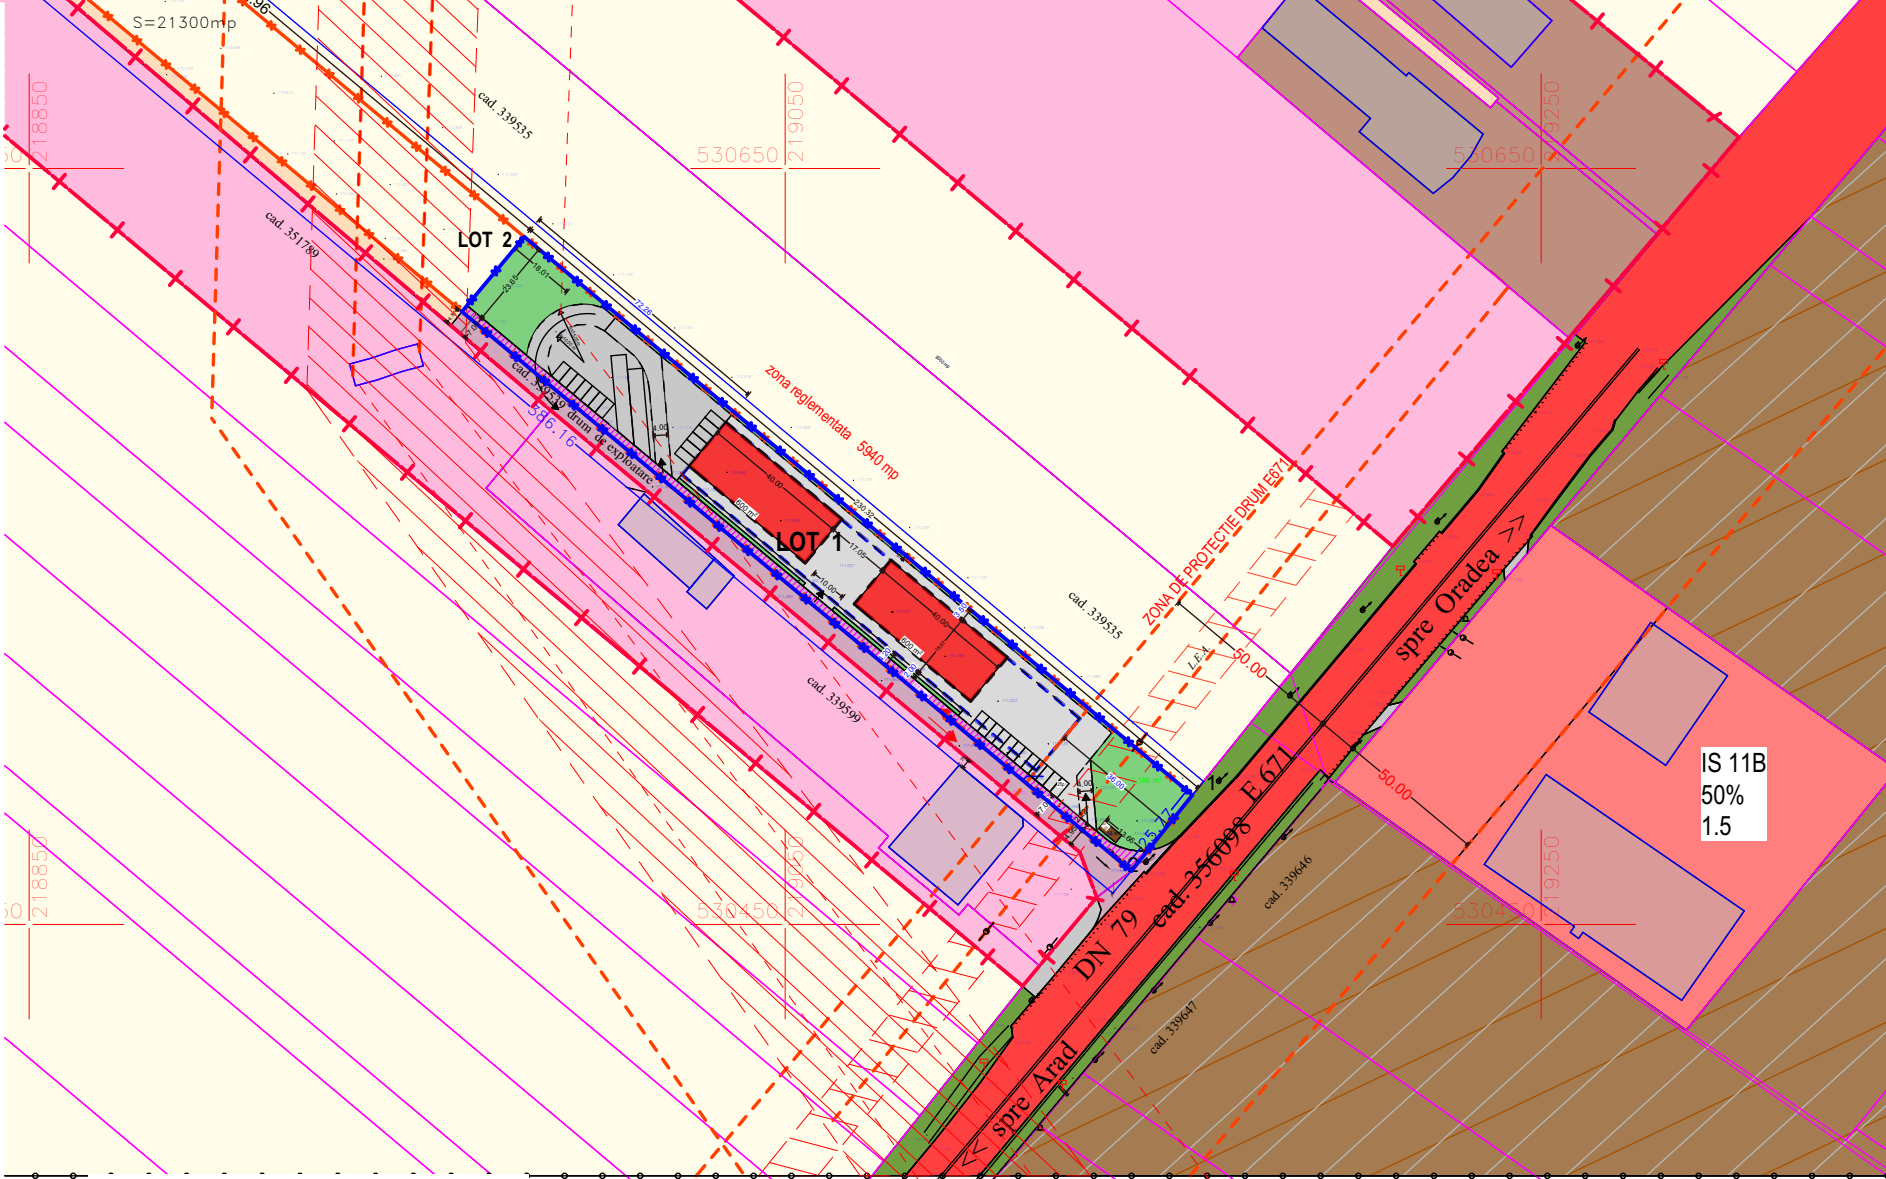
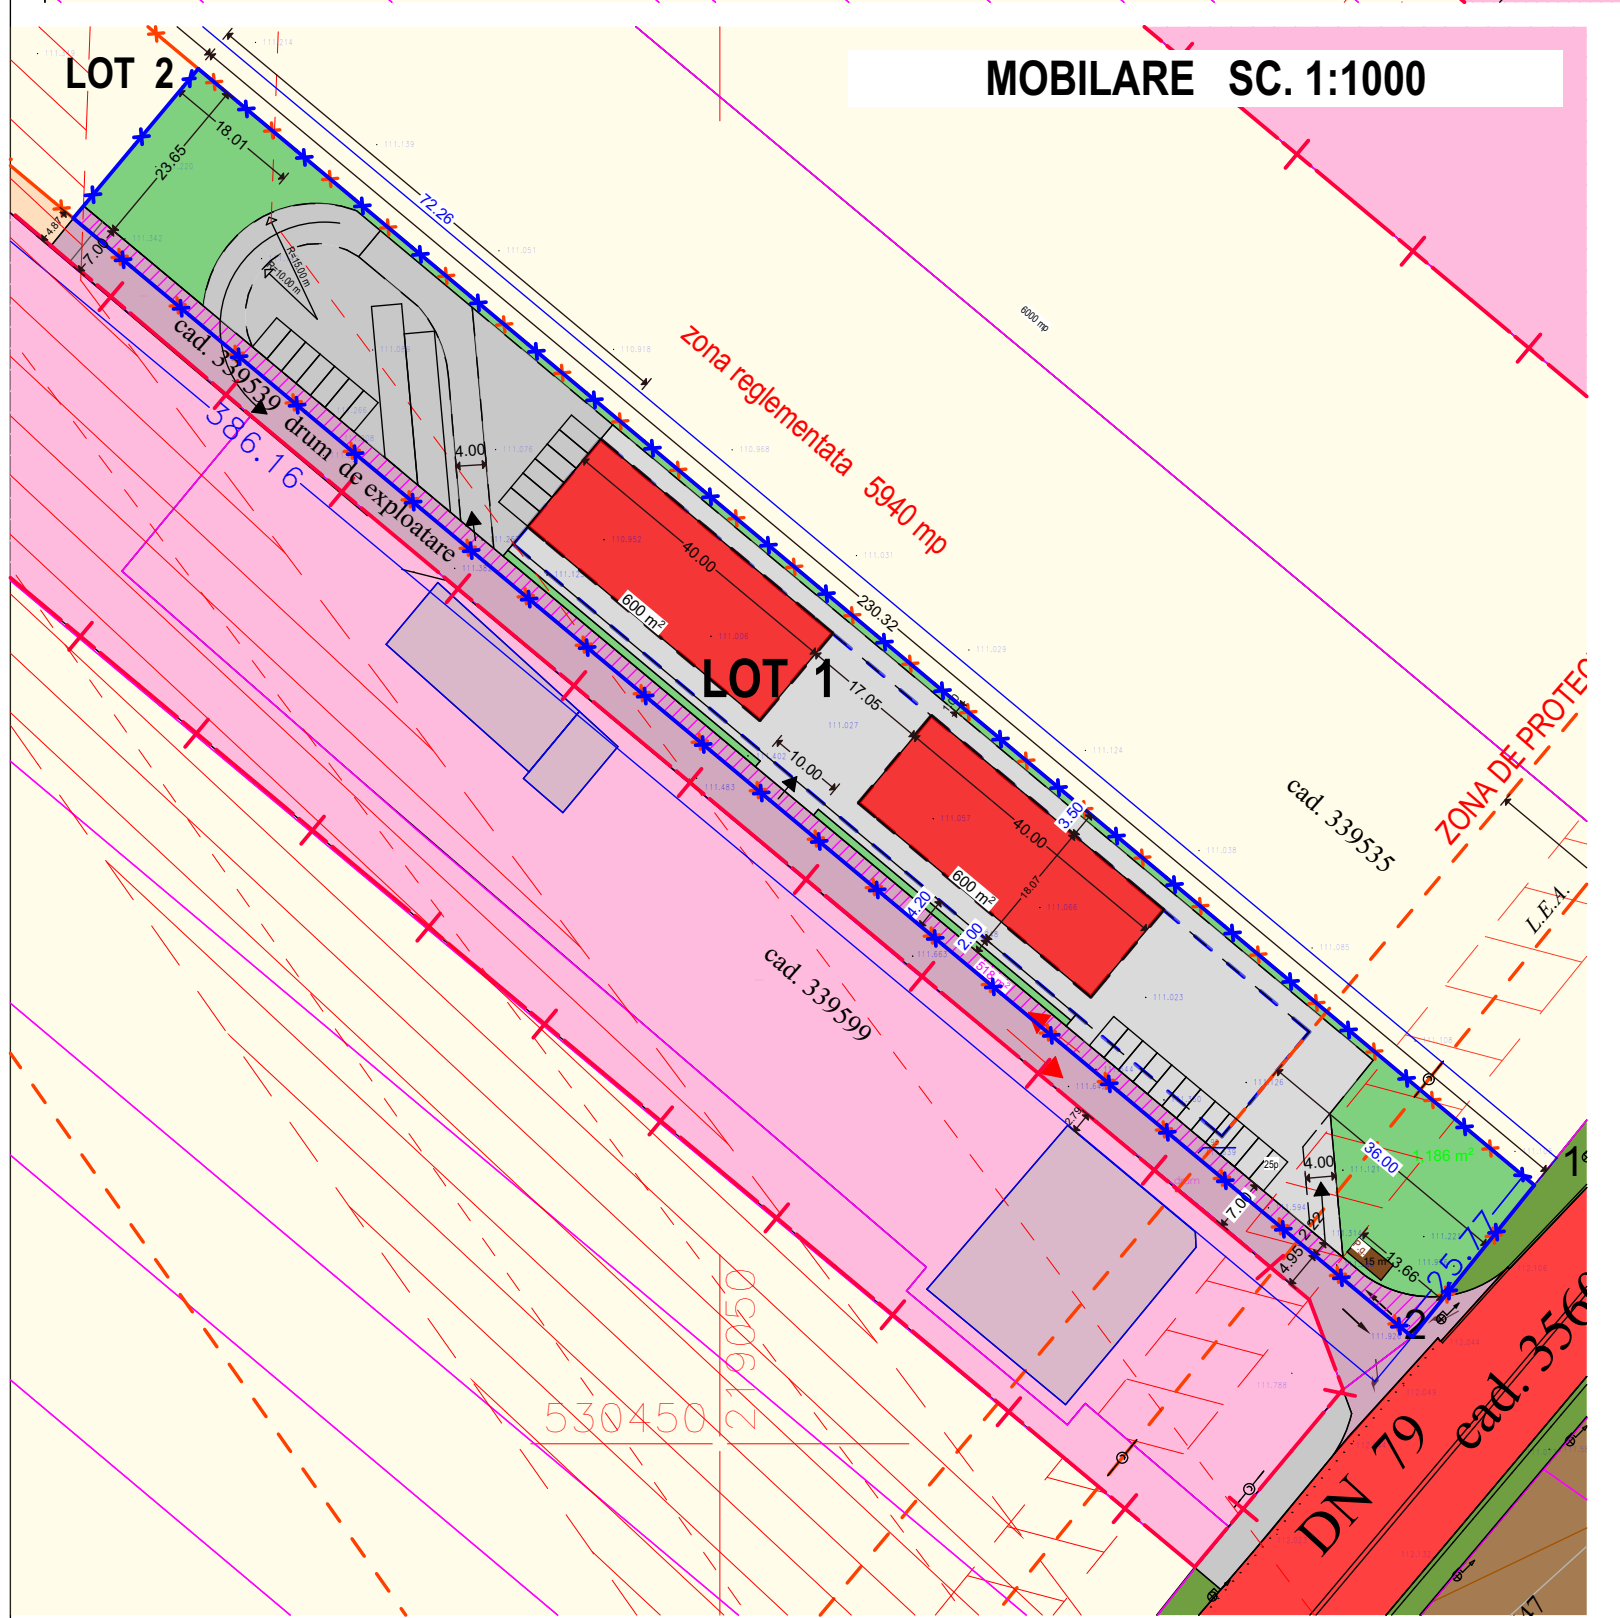


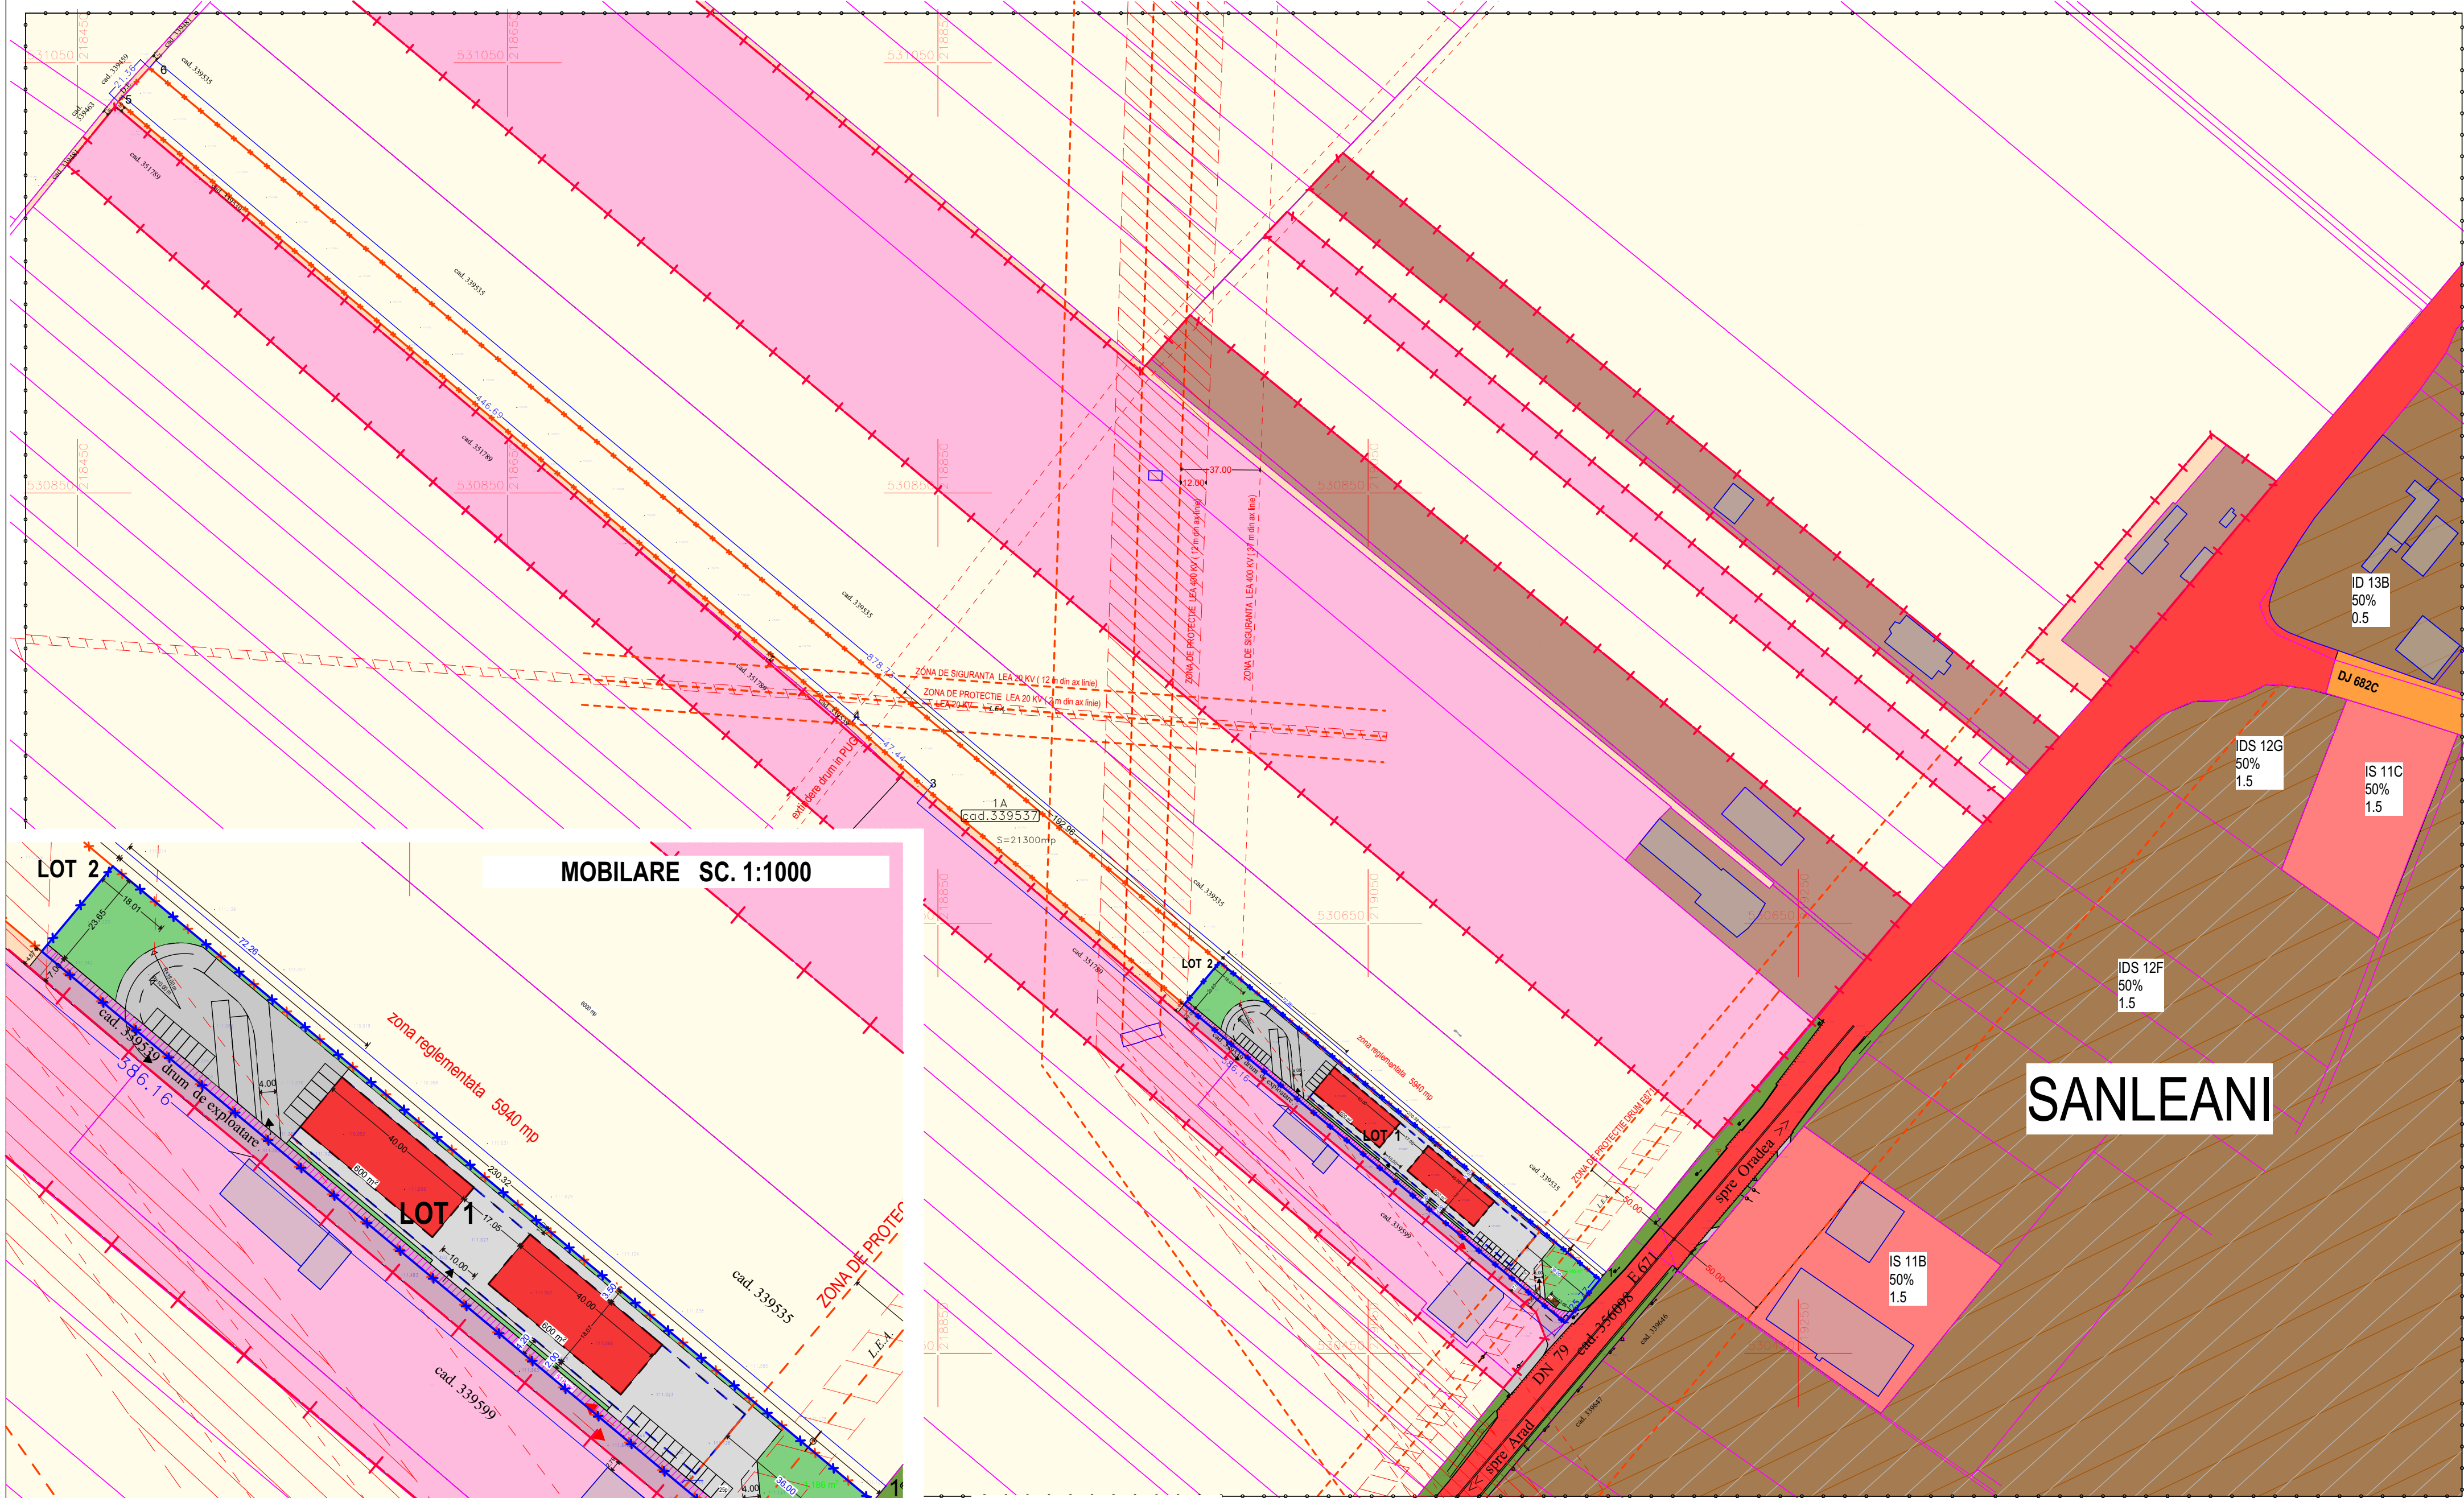


Parcela (cad.339537)			
Nr. Pct.	Coordonate pct.de contur		Lungimi laturi D(J,I+1)
	X [m]	Y [m]	
1	530484.212	219157.732	25.770
2	530464.139	219141.572	386.150
3	530711.747	218845.258	47.435
4	530743.304	218809.843	446.684
5	531031.968	218468.962	21.358
6	531047.665	218483.445	878.716
S(cad.339537)=21300.05mp P=1806.112m			

POSSIBILITATE DE MOBILARE URBANA

SC. 1:2000

PUZ

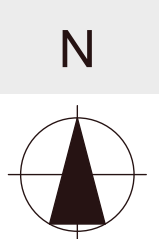

LEGENDA:

- LIMITE**
- LIMITA INTRAVILANULUI EXISTENT
- DELIMITARE**
- ZONA STUDIATA 781 000 mp
 - INCINTA STUDIATA 21 300 mp
 - INCINTA REGLEMENTATA 5940 mp
- ZONE DE PROTECTIE / INTERDICTIE**
- ZONA DE SIGURANTA LEA 20 Kv (12 m din ax linie)
 - ZONA DE PROTECTIE LEA 20 Kv (2m din ax linie)
 - ZONA DE SIGURANTA LEA 400 Kv (37 m din ax linie)
 - ZONA DE PROTECTIE LEA 400 Kv (12m din ax linie)
 - ZONA DE PROTECTIE FATA DE DN79 / E 671 (50 m)
 - ZONA CU INTERDICTIE TEMPORARA DE CONSTRUIRE (in Sanleani)
- ZONIFICARE**
- TERENURI ARABILE - extravilan
 - ZONA PENTRU ACTIVITATI ECONOMICE TERTARE EXISTENTE
 - ZONA DE MICI UNITATI INDUSTRIALE, SERVICII AFERENTE SI LOGISTICA, NEPOLUANTA EXISTENTE
 - ZONA PENTRU ALTE INSTITUTII SI SERVICII PUBLICE SI DE INTERES PUBLIC

- DRUMURI**
- DRUM NATIONAL
 - DRUM JUDETEAN
 - DRUM DE EXPLOATARE
 - ZONA CAI DE COMUNICATIE RUTIERA SI AMENAJARI AFERENTE
 - ZONA PROPUA PENTRU LARGIRE CAROSABIL LA 7.00 M

- IN INCINTA:**
- POSSIBILITATE DE MOBILARE - CONSTRUCTII SERVICII , PRODUCTIE , DEPOZITARE
 - LIMITE EDIFICABIL
 - PLATFORME , PARCAJE, CAROSABIL IN INCINTA
 - ZONA VERDE AMENAJATA
 - PLATFORMA GOSPODAREASCA

 STACONS proiectare & consultanta Strada 100, Nr. 100, 060100, Bucuresti Tel. 0212-7293 Fax. 0212-7294 www.stacons.ro			 ISO 9001 : 2015		Beneficiar: DIACONESCU COSMIN CRISTIAN		Nr. proiect: 42/2025	
SPECIFICATIE			NUME	SEMNATURA	Scara: 1:2000 1:1000	Format: 70/42 cm	Titlu proiect: ELABORARE PUZ SI RLU realizare zona SERVICII, PRODUCTIE , DEPOZITARE conform Analizei de Oportunitate jud.Arad, mun.Arad, CF nr. 339537, teren extravilan, arabil.	Faza: P.U.Z.
SEF PROIECT			arh. CRAINIC Dorin		Date:		Titlu plansa: POSSIBILITATE DE MOBILARE URBANA	Plansa nr.: 06 URB
PROIECTAT			arh. Golban Nicoleta		Aug. 2025			
DESENAT			arh. Golban Nicoleta					