


P.U.Z.

ZONA DEPOZITARE/LOGISTICA - ARAD, DJ 682

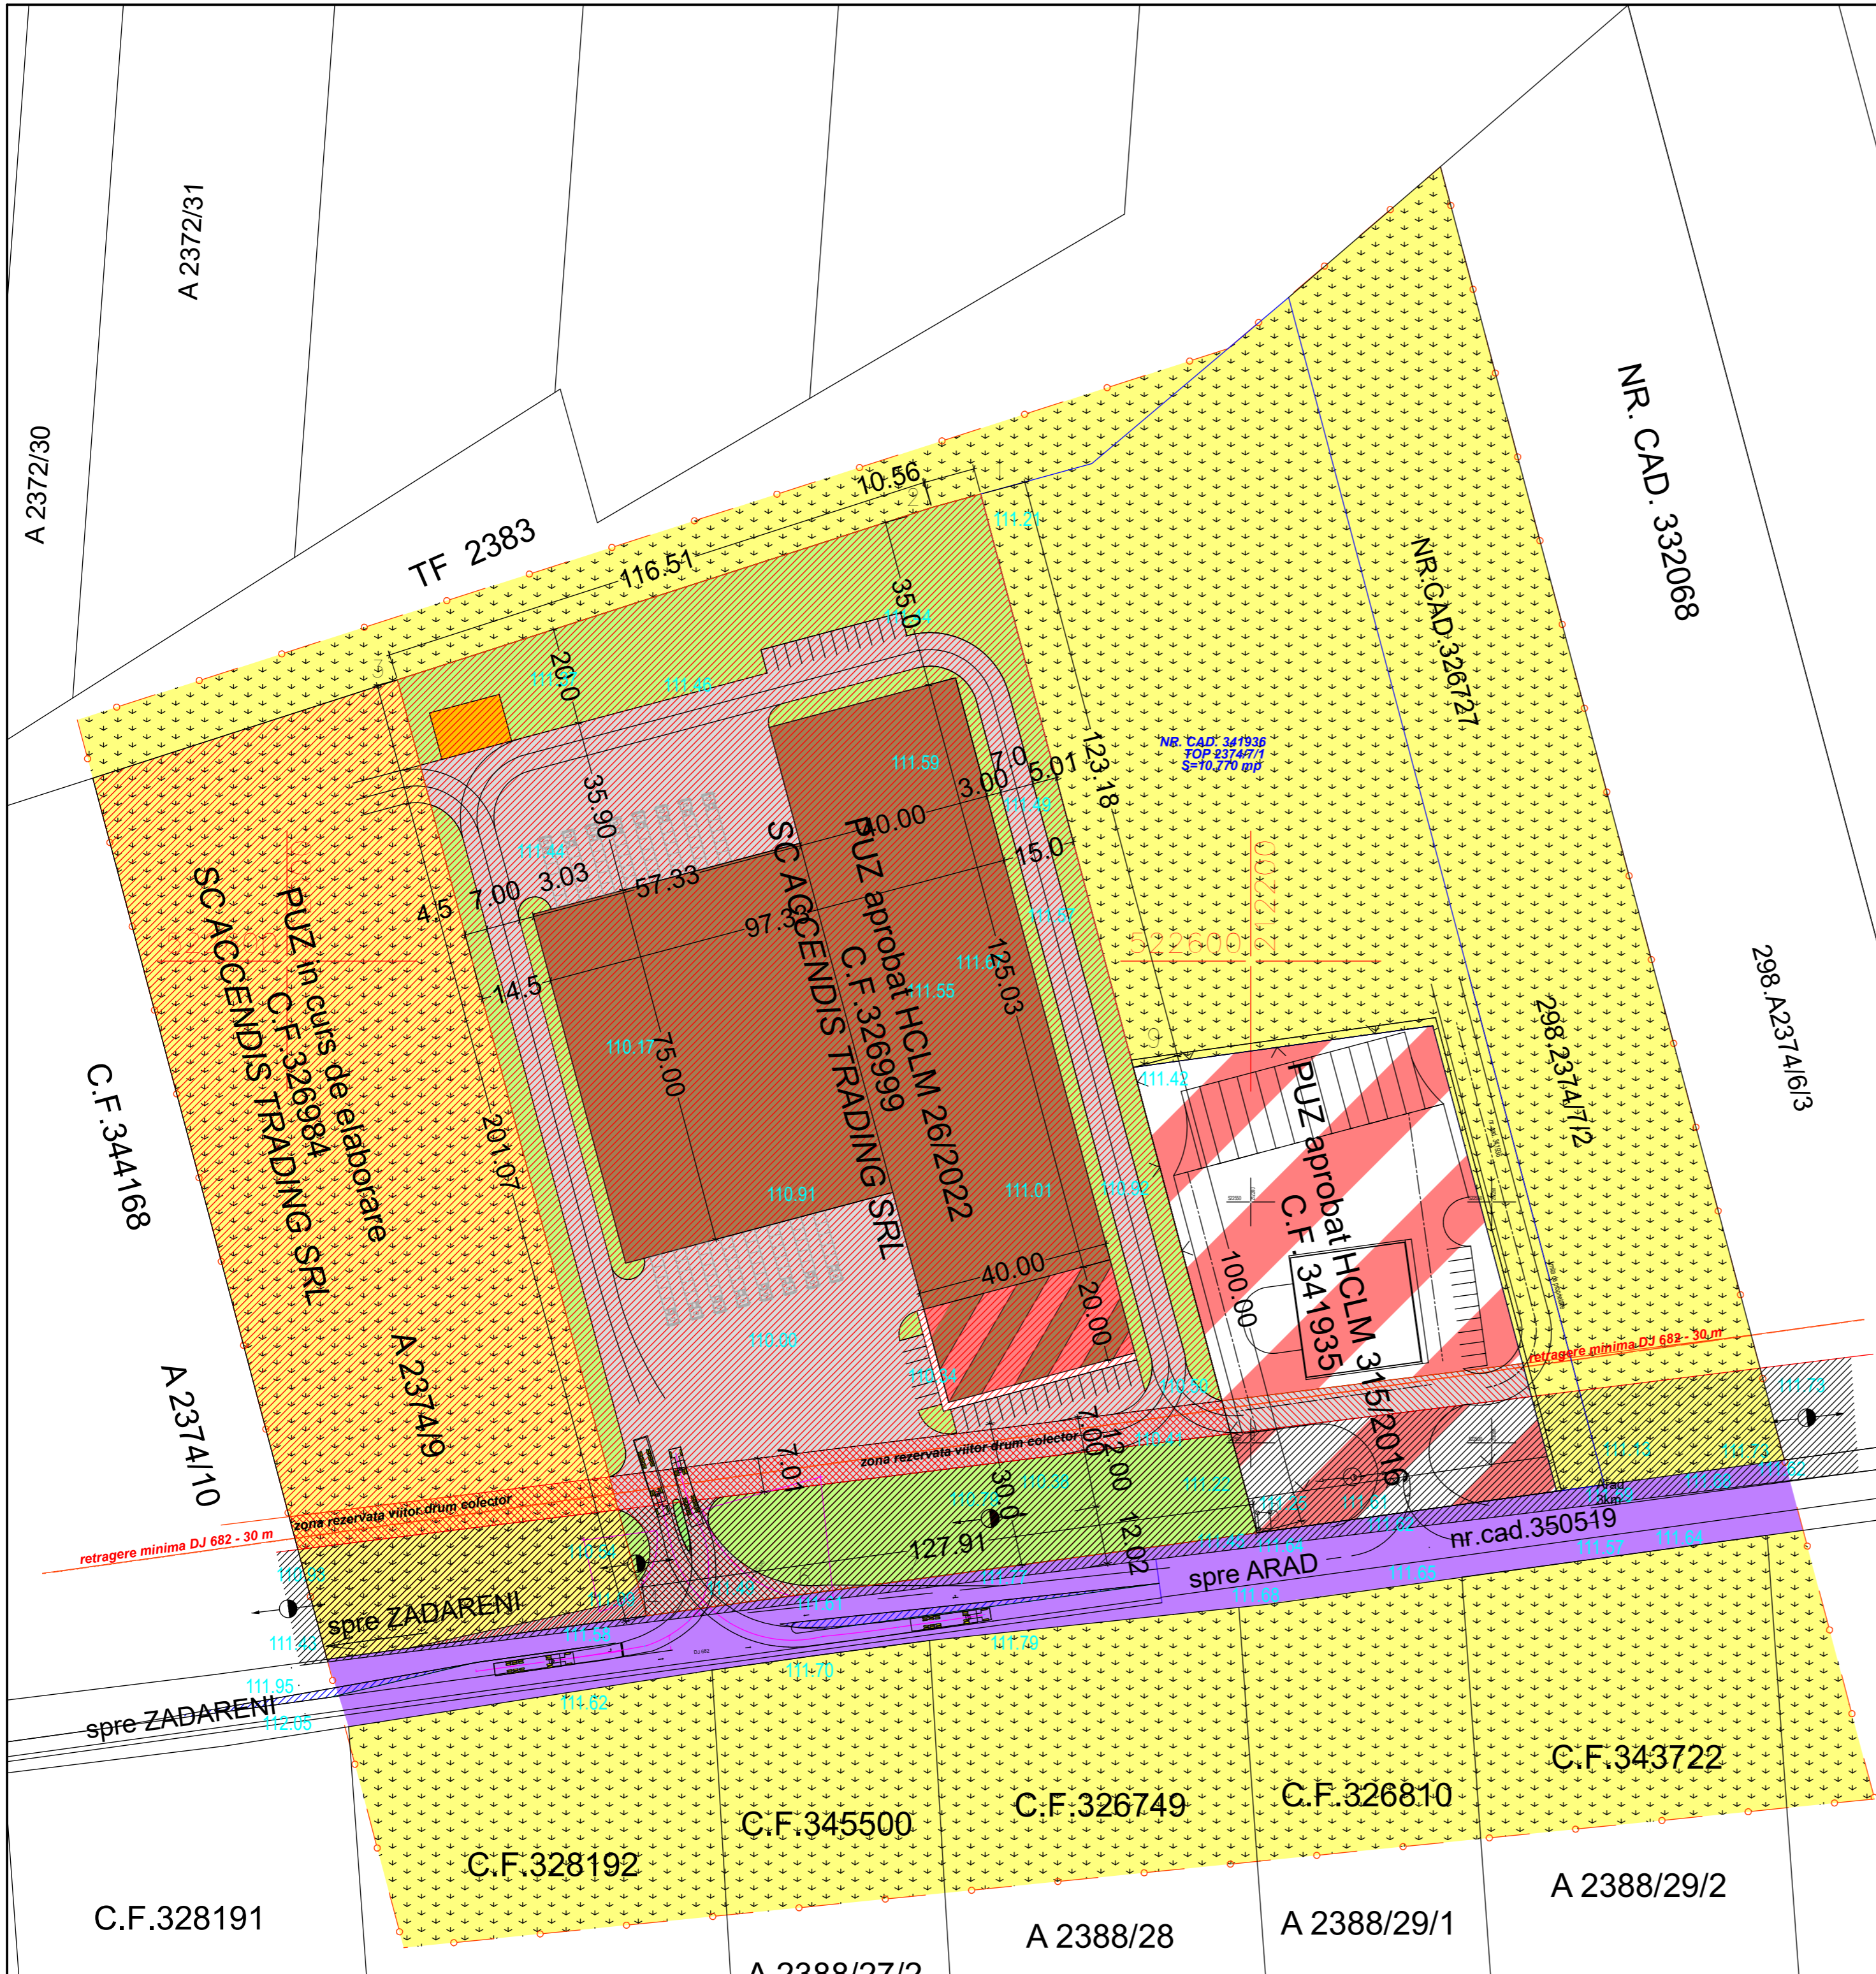

- LEGENDA:**
- LIMITA
 - LIMITA ZONA STUDIATA
 - LIMITA INTRAVILAN PROPUȘ
 - - - - - LIMITA DE PROPRIETATE

	ZONA SERVICII-DEPOZITARE EXISTENTA
	ZONA DRUMURI
	ZONA TERENURI AGRICOLE
	ZONA REZERVATA VIITOR DRUM COLECTOR
	ZONA PRODUCTIE/DEPOZITARE IN CURS DE APROBARE
	CULOAR PROTECTIE LEA 20 KV

SC L&C TOTAL PROIECT SRL str.MUNCII nr.34 C.I.F. 17446955				Beneficiari	
				SC BILUX LOGISTIK SRL	
SPECIFICATIE				Titlu proiect-adresa	
NUME				ZONA DEPOZITARE/LOGISTICA - ARAD, DJ 682 Arad-Zadareni	
SEMNATURA				FAZA	
SCARA				P.U.Z.	
SEF PROIECT				Titlu plansa	
PROIECTAT				SITUATIA EXISTENTA	
DESENAT				Plansa nr.02-A	