


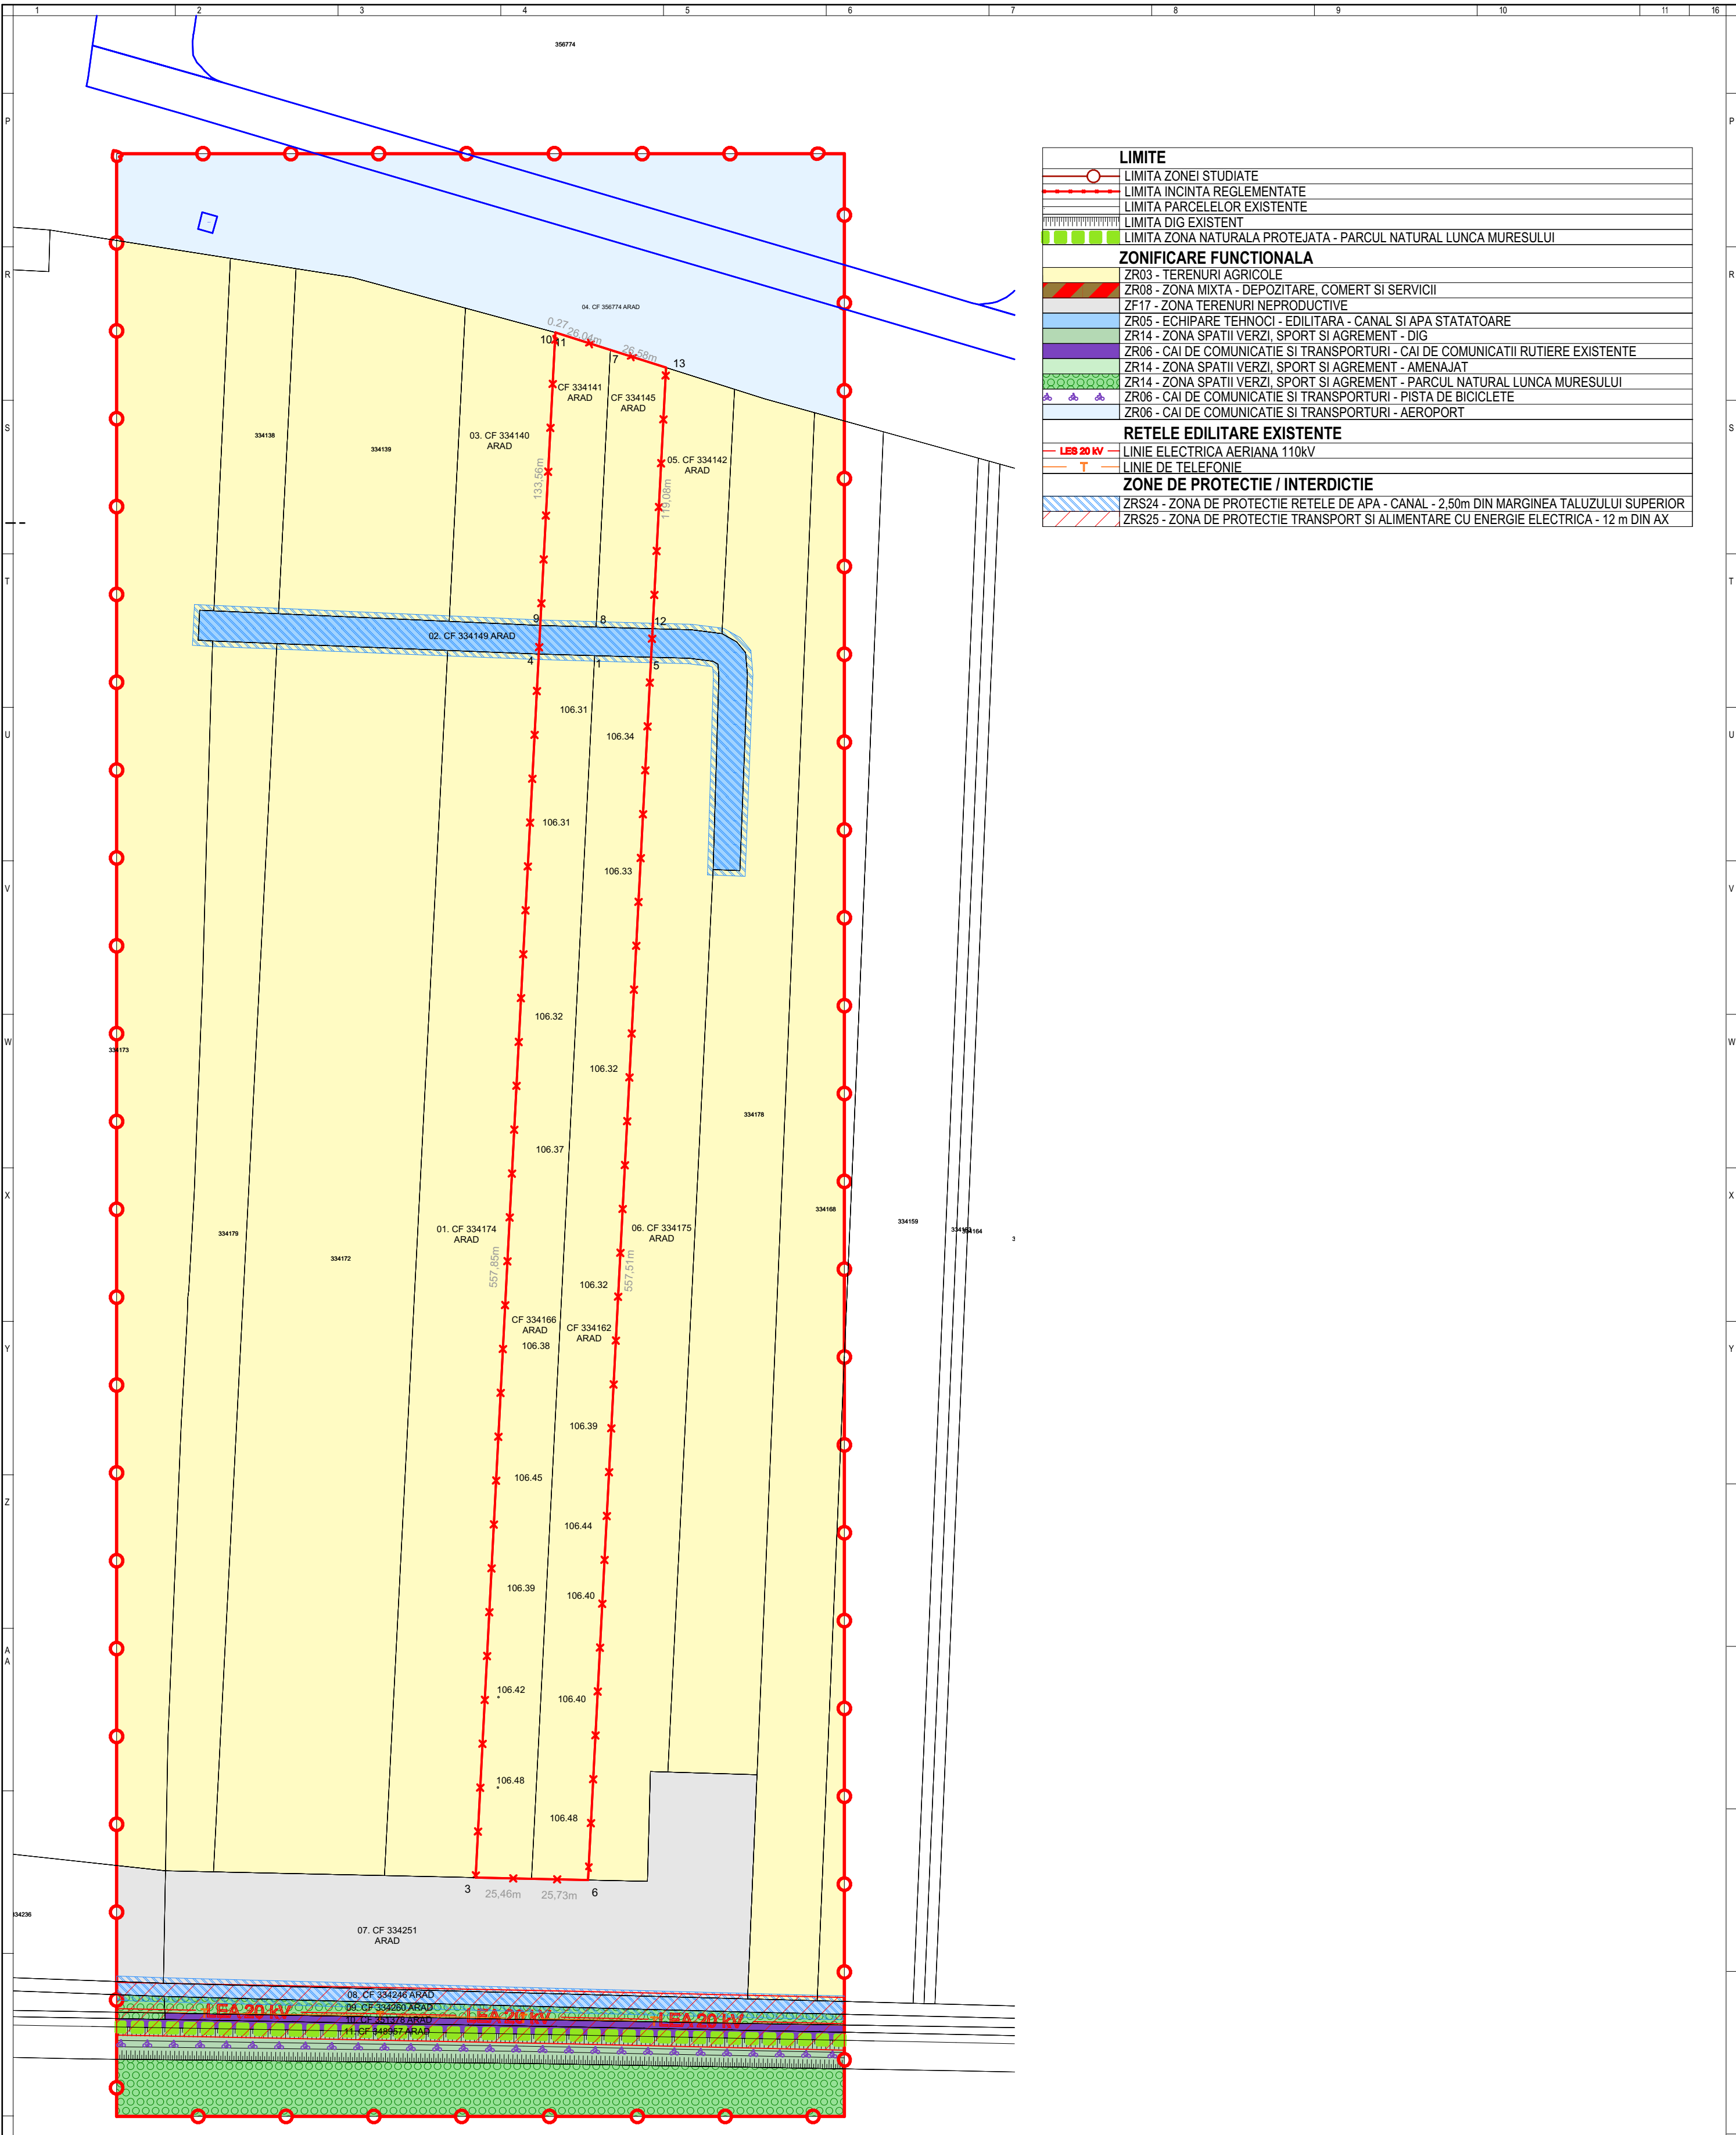

LIMITE	
	LIMITA ZONEI STUDIATE
	LIMITA INCINTA REGLEMENTATE
	LIMITA PARCELELOR EXISTENTE
	LIMITA DIG EXISTENT
	LIMITA ZONA NATURALA PROTEJATA - PARCUL NATURAL LUNCA MURESULUI
ZONIFICARE FUNCTIONALA	
	ZR03 - TERENURI AGRICOLE
	ZR08 - ZONA MIXTA - DEPOZITARE, COMERT SI SERVICII
	ZF17 - ZONA TERENURI NEPRODUCTIVE
	ZR05 - ECHIPARE TEHNOCI - EDILITARA - CANAL SI APA STATATOARE
	ZR14 - ZONA SPATII VERZI, SPORT SI AGREMENT - DIG
	ZR06 - CAI DE COMUNICATIE SI TRANSPORTURI - CAI DE COMUNICATII RUTIERE EXISTENTE
	ZR14 - ZONA SPATII VERZI, SPORT SI AGREMENT - PARCUL NATURAL LUNCA MURESULUI
	ZR06 - CAI DE COMUNICATIE SI TRANSPORTURI - PISTA DE BICICLETE
	ZR06 - CAI DE COMUNICATIE SI TRANSPORTURI - AEROPORT
RETELE EDILITARE EXISTENTE	
	LEB 20 kV
	LINIE ELECTRICA AERIANA 110kV
	LINIE DE TELEFONIE
ZONE DE PROTECTIE / INTERDICTIE	
	ZRS24 - ZONA DE PROTECTIE RELETE DE APA - CANAL - 2,50m DIN MARGINEA TALUZULUI SUPERIOR
	ZRS25 - ZONA DE PROTECTIE TRANSPORT SI ALIMENTARE CU ENERGIE ELECTRICA - 12 m DIN AX

Nr. Pct.	Coordonate pct.de contur		Lungimi latari (D(L)+1)
	X [m]	Y [m]	
1	529914.277	216884.916	5.393
2	529909.436	216882.539	39.162
3	529879.546	216874.752	16.332
4	529880.822	216886.216	31.715
5	529532.969	216880.686	19.842
6	529814.691	216884.964	49.200
7	529771.261	216819.846	26.637
8	529747.748	216807.330	5.390
9	529743.042	216804.766	27.265
10	529718.644	216792.615	109.209
11	529645.538	216872.384	47.862
12	529614.839	216809.270	91.156
13	529550.792	216807.135	7.155
14	529553.411	216880.793	9.316
15	529554.826	216999.001	9.801
16	529554.119	216999.776	43.805
17	529532.445	217037.843	47.933
18	529508.554	217070.386	4.972
19	529508.360	217083.860	5.937
20	529506.130	217088.527	9.892
21	529516.316	217098.080	13.515
22	529528.440	217101.052	9.963
23	529537.615	217104.987	16.606
24	529553.126	217115.263	42.398
25	529586.757	217141.081	27.059
26	529608.609	217157.040	13.277
27	529619.331	217164.871	36.368
28	529649.936	217184.517	66.410
29	529707.521	217217.597	46.901
30	529745.968	217245.703	399.465

S(8)=99451.41mp P=1271.038m

DISFUNCTIONALITATI		
DOMENII	DISFUNCTIONALITATI	PRIORITATI
CIRCULATIE	1. NECESITATEA REALIZARII ACCESULUI	1. SE VAREALIZA ACCESUL PRINCIPAL IN CONTINUAREA CALEA BODROGULUI 2. SOLICITARE DREPT DE SERVITUTE PENTRU REALIZARE ACCES
RETELE EDILITARE	2. NECESITATEA ASIGURARII CU UTILITATIA TUTUROR OBIECTIVELOR PROPUSE	1. SE VOR EXTINDE RELETELE DE PE STR. RANDUNICII, IAR TOATE OBIECTIVELE PROPUSE SE VOR BRANSA LA ACESTE EDILITARE EXTINSE.

 STUDIO M SOIMA B-DUL. REVOLUTIEI, NR. 56, MANSARDA, ARAD. CUI. 36441261 J2/1045/2016 TEL. 0724/692511 STUDIODM.ARAD@YAHOO.COM		BENEFICIAR: CODRIN FLORIȚA		Proiect nr: - / 2025	
		DENUMIRE PROIECT: PUZ si RLU - ZONA SERVICII, COMERT SI DEPOZITARE		Faza: P.U.Z.+R.L.U.	
		SEF PROIECT:	Arh. Mircea Soima	SCARA 1:1000	mun. Arad, intravilan, CF nr. 334166, 334162, 334141, 334145 Arad , Jud. Arad
		PROIECTAT:	Arh. Mircea Soima		
DESENAT:	Arh. Mircea Soima	2023	SITUATIA EXISTENTA	Format: A-02	