


REGLEMENTARI EDILITARE SC. 1:500

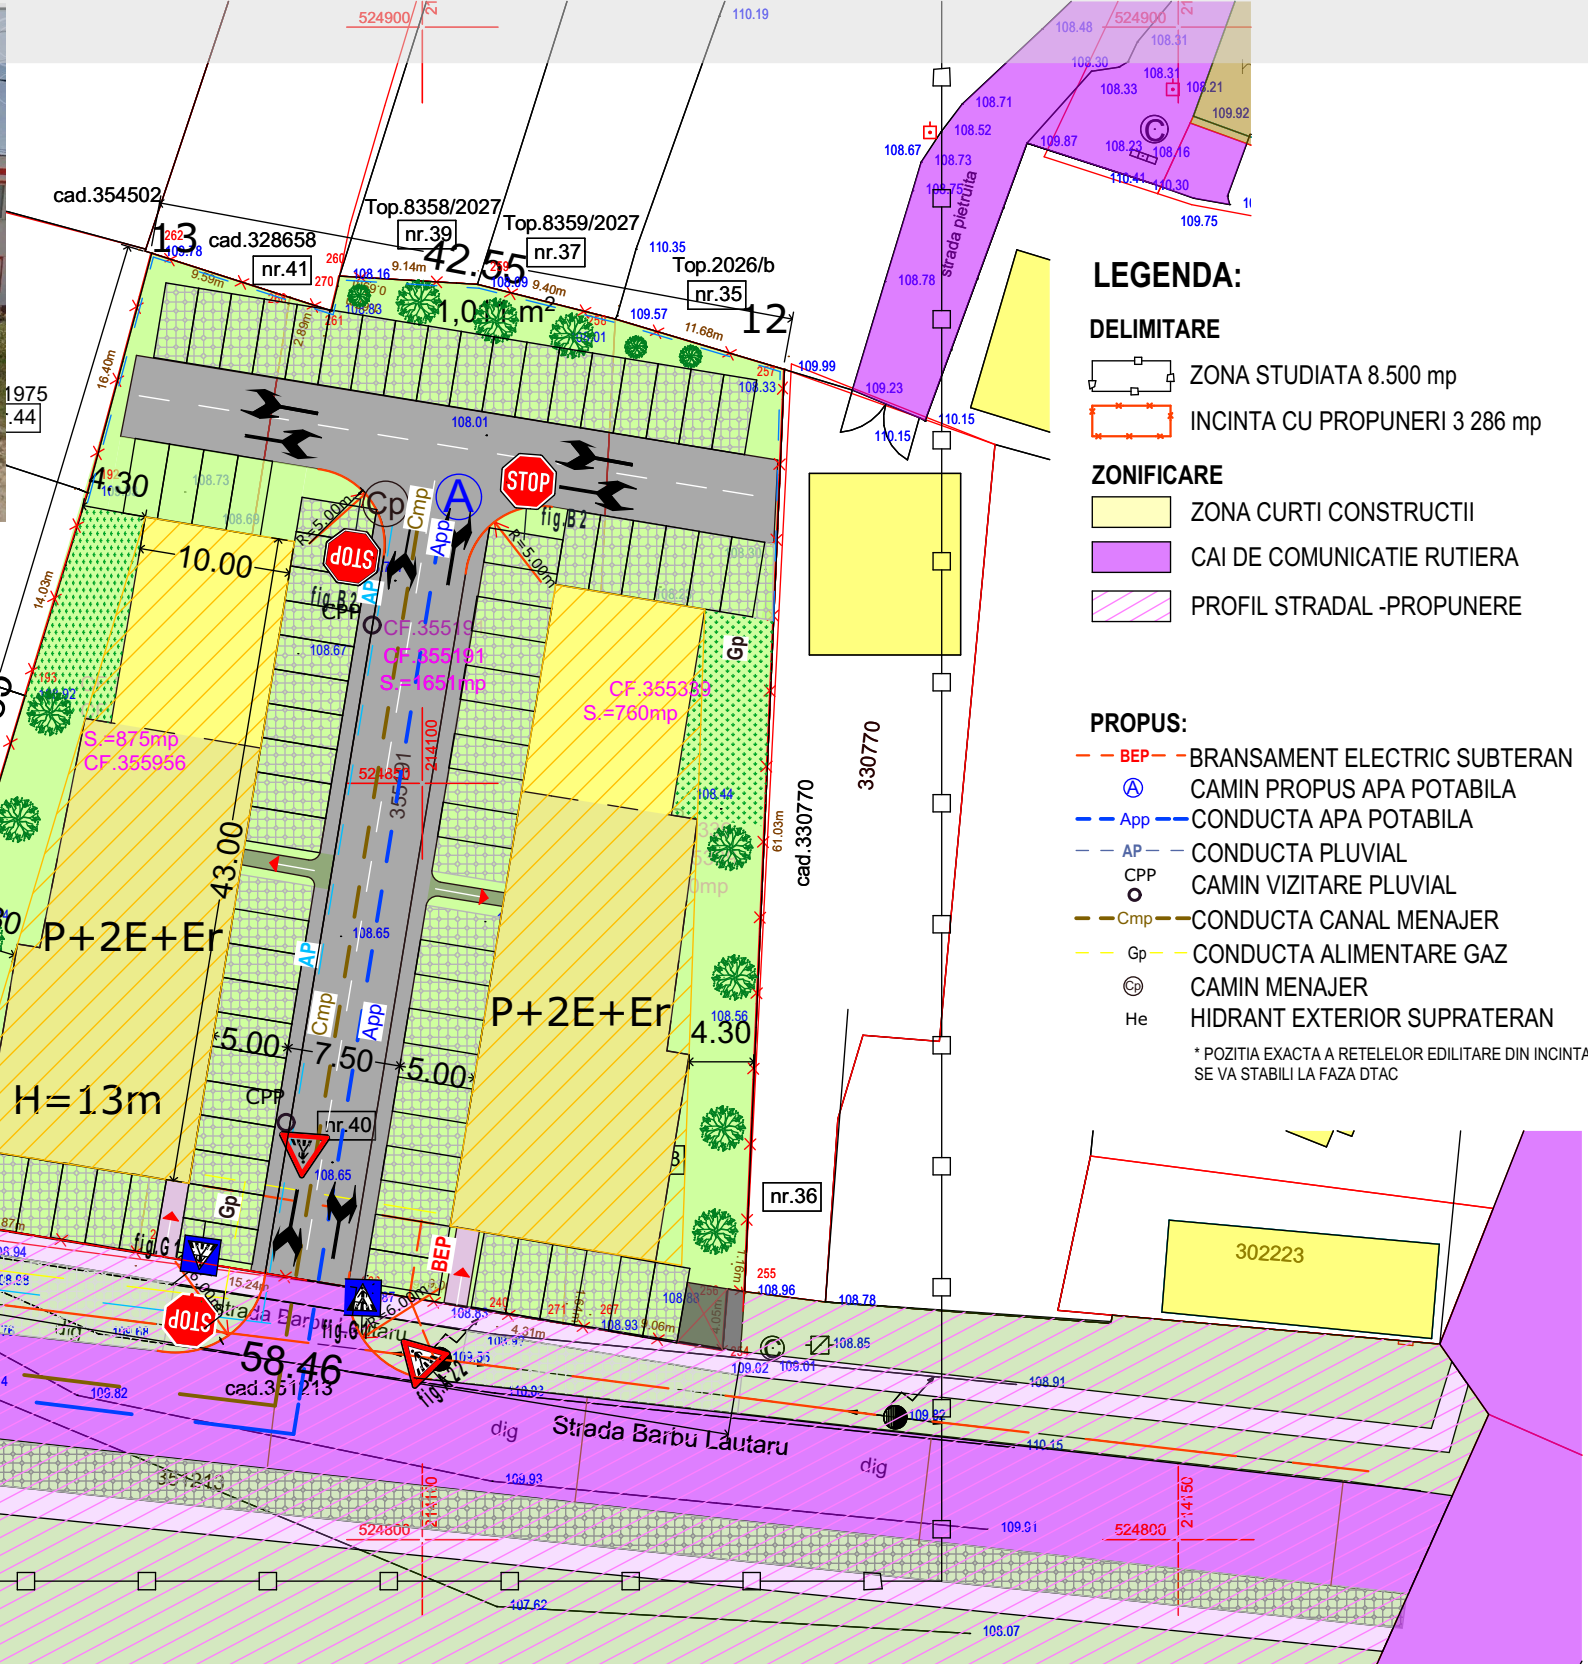

- LEGENDA:**
- DELIMITARE**
- ZONA STUDIATA 8.500 mp
 - INCINTA CU PROPUNERI 3 286 mp
- ZONIFICARE**
- ZONA CURTI CONSTRUCTII
 - CAI DE COMUNICATIE RUTIERA
 - PROFIL STRADAL -PROPUNERE
- PROPUS:**
- BEP - BRANSAMENT ELECTRIC SUBTERAN
 - App - CAMIN PROPUS APA POTABILA
 - App - CONDUCTA APA POTABILA
 - AP - CONDUCTA PLUVIAL
 - CPP - CAMIN VIZITARE PLUVIAL
 - Cmp - CONDUCTA CANAL MENAJER
 - Gp - CONDUCTA ALIMENTARE GAZ
 - He - CAMIN MENAJER
 - He - HIDRANT EXTERIOR SUPRATERAN
- * POZITIA EXACTA A RETELOR EDILITARE DIN INCINTA SE VA STABILII LA FAZA DTAC

CALITATE	NUME	SEMANTURA	CERINTA	REFERAT / EXPERTIZA NR.	DATA
EXPERT					
VERIFICATOR					
STACONS proiectare & consultanta <small>Bulevardul Decebal, nr. 6 Arad CP 310133 Tel: 0751 638 313 stacons_arad@yahoo.com www.stacons.ro</small>		ISO 9001 : 2015		Beneficiar: SC ELLADA BUILDINGS SRL prin Sabau Razvan Gheorghe Jud.Arad , com. Pecica , nr.2, bl.93 A	Nr. proiect: 01/2022
SPECIFICATIE	NUME	SEMANTURA	Scara:	Format:	Titlu proiect: ELABORARE PUZ SI RLU AFERENT CONSTRUIRE LOCUINTA COLECTIVE mun.Arad, str.Barbu Lautaru nr.38, 40, 42 Titlu plansa: REGLEMENTARI EDILITARE Plansa nr.: 04 URB
SEF PROIECT	arh.Crainic Dorin		1:500	A3	
PROIECTAT	ing. Nicoras Ionut		Data:		
DESENAT	arh.stag.Golban Nicoleta		februarie 2022		