


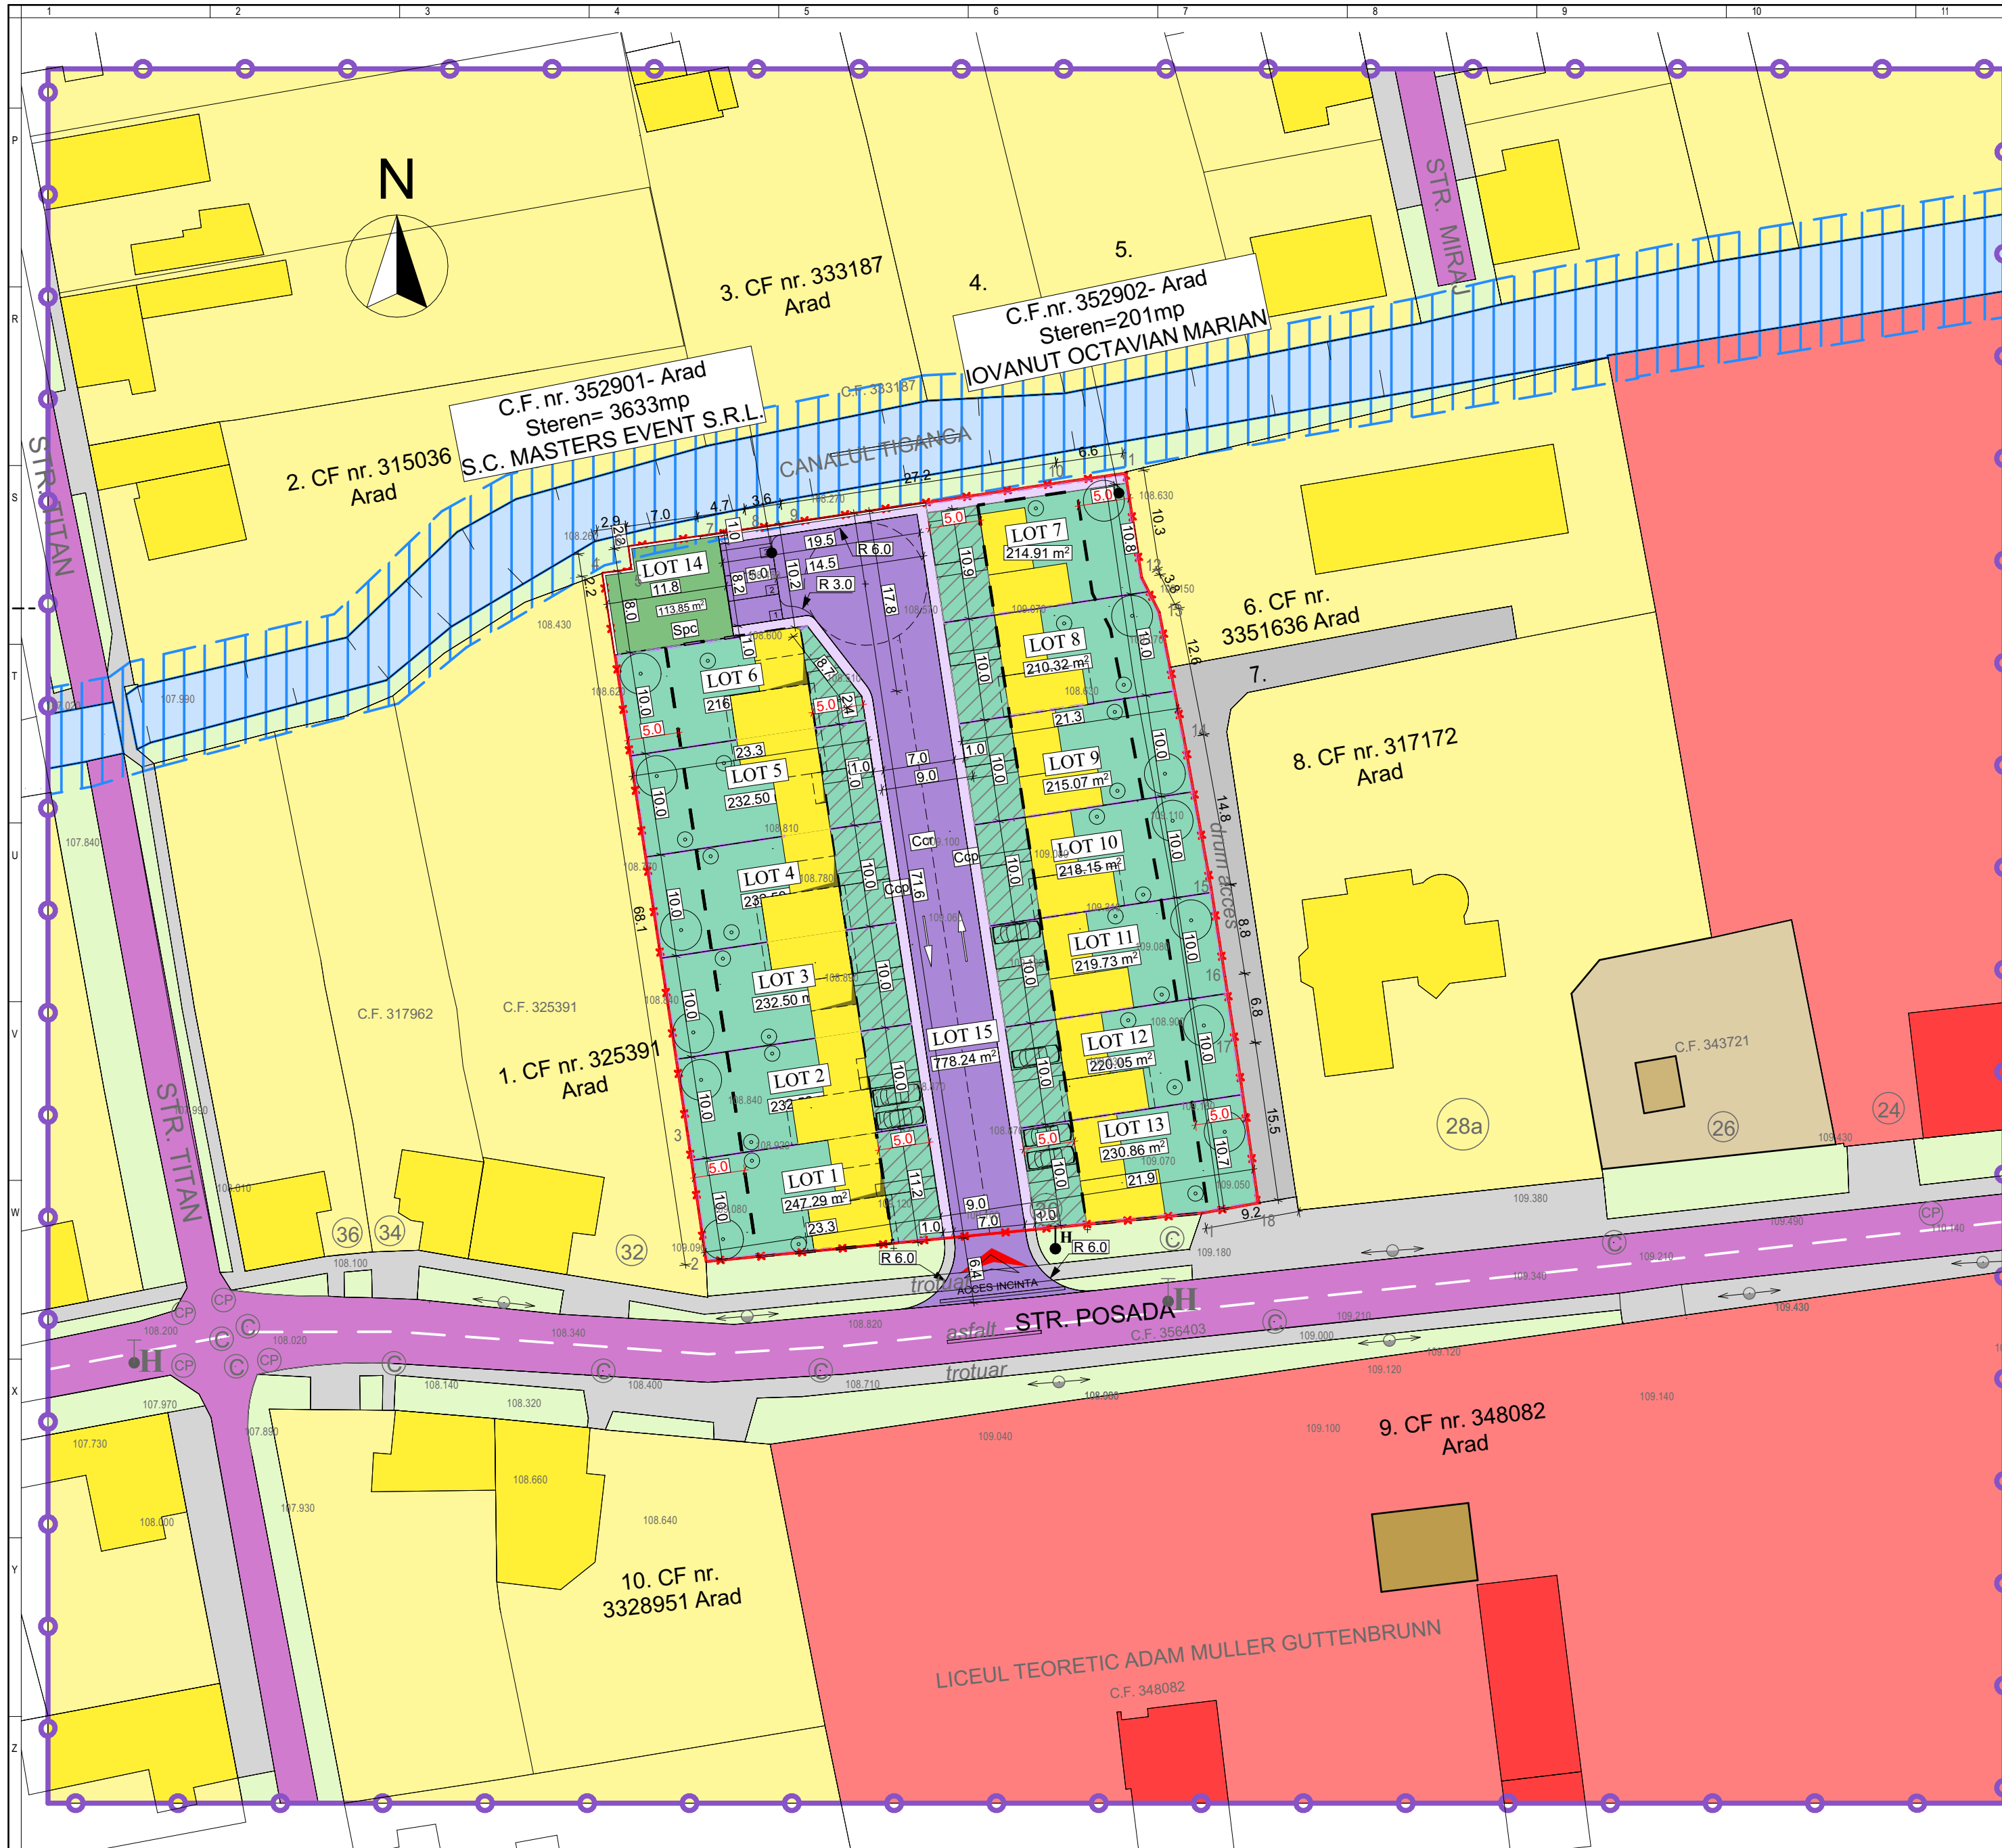

		LIMITA ZONEI STUDIATE
		LIMITA INCINTE REGLEMENTARE
		LIMITA PARCELORELOR EXISTENTE
		LIMITA PARCELE PROPUSE

ZONIFICAREA FUNCTIONALA		
		ZR11 - ZONA LOCUINTE SI FUNCTIUNI COMPLEMENTARE
		ZF09 - INSTITUTII PUBLICE
		ZF10 - ZONA COMERT SI SERVICII
		ZF05 - ECHIPARE TEHNICO - EDILITARA
		ZR11 - ZONA LOCUINTE SI FUNCTIUNI COMPLEMENTARE - INSIRUITE PROPUSE
		ZF06 - CAI DE COMUNICATIE SI TRANSPORT - CAROSABIL EXISTENT
		ZF06 - CAI DE COMUNICATIE SI TRANSPORT - ALEI PIETONALE EXISTENTE
		ZF06 - CAI DE COMUNICATIE SI TRANSPORT - CAROSABIL PROPUSE
		ZF06 - CAI DE COMUNICATIE SI TRANSPORT - ALEI PIETONALE PROPUSE
		ZF14 - ZONA SPATII VERZI, SPORT SI AGREMENT - ALINAMENT EXISTENT
		

