
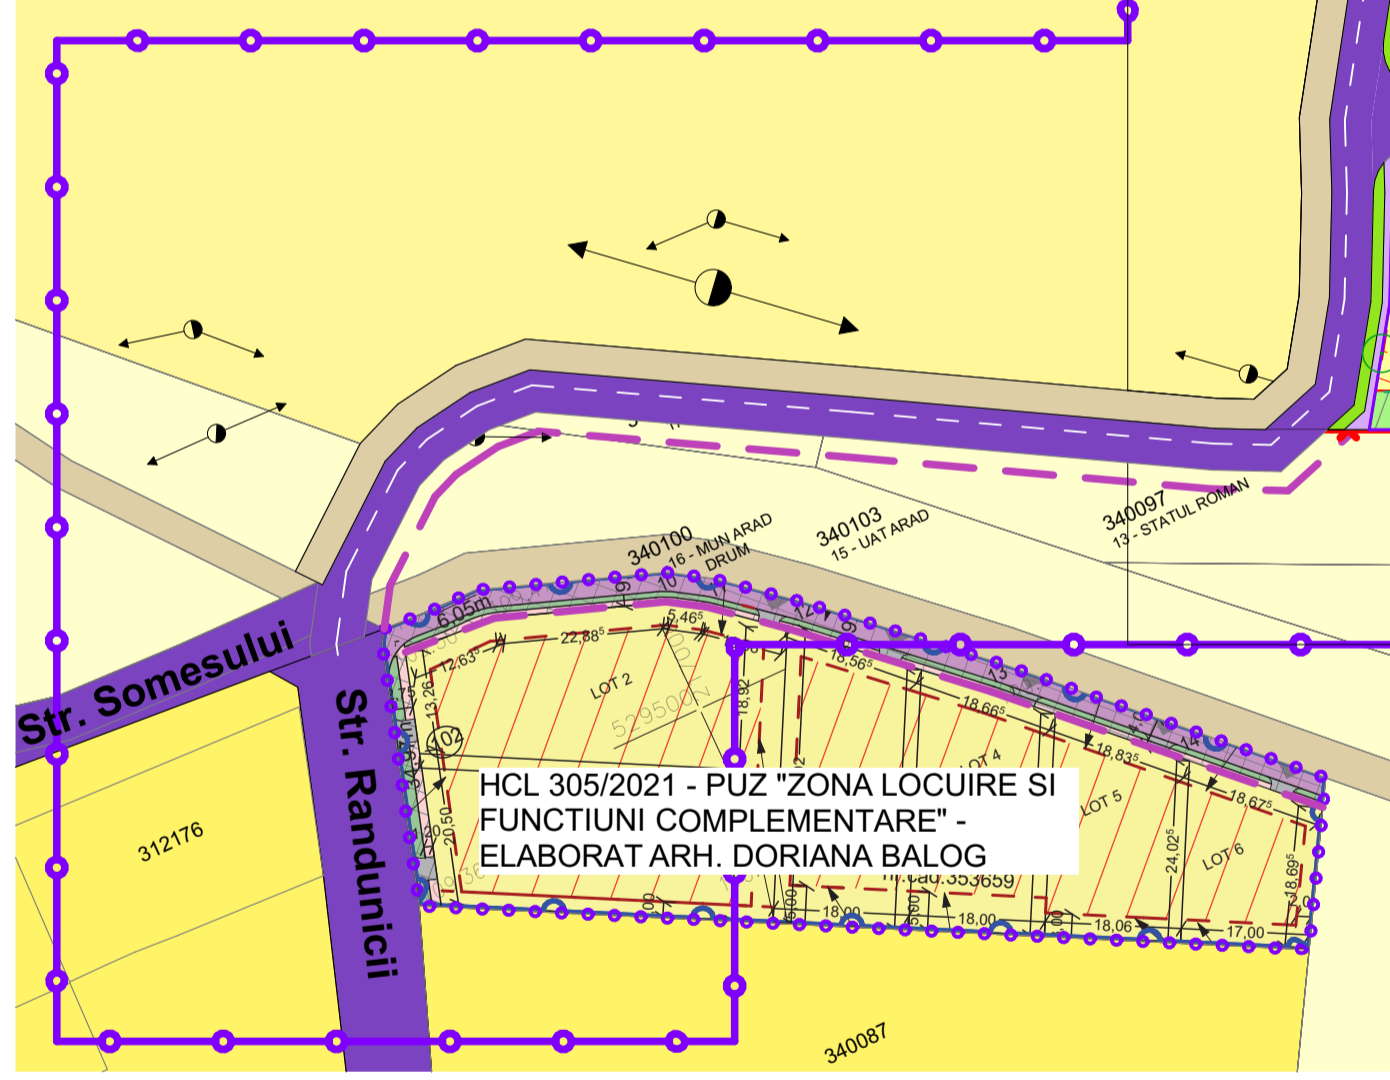


LEGENDA POSIBILITATE DE MOBILARE

- LIMITE**
- LIMITA ZONEI STUDIATE
 - LIMITA INCINTE REGLEMENTATE
 - LIMITA PARCELELOR PROPUSE
 - LIMITA PUZ - URI INVECINATE, aprobate si in curs de elaborare
 - LIMITA EDIFICABILA LOCUINTE INDIVIDUALE, COLECTIVE, CARPORTURI SI GARAJE
 - LIMITA EDIFICABILA ANEXE GOSPODARESTI
 - LIMITA PROSPECT STRADAL 12 m. la continuarea Str. RANDUNICII SI PRIVIGHETORII

- ZONIFICARE FUNCTIONALA**
- TEREN ARABIL EXTRAVILAN / INTRAVILAN
 - ZONA LOCUINTE individuale si/sau cuplate propuse
 - ZONA LOCUINTE COLECTIVE propuse
 - ZONA FUNCTIUNI SECUNDARE INSTUTITII SI SERVICII
 - ZONA PRESTARI SERVICII SI COMERT
 - CIRCULATII CAROSABILE
 - CIRCULATII PIETONALE
 - PARCAJE
 - DRUM PATRA SPARTA
 - SPATIU VERDE AMENAJAT COMPACT
 - SPATIU VERDE DE ALINIAMENT AFERENT CAILOR DE COMUNICATII
 - DOTARI TEHNICO - EDILITARE - post trafo, statie pompare etc.
 - GOSPODARIRE COMUNALA - platforme gospodaresti
 - NEPRODUCTIV
 - REZERVA DE TEREN PENTRU LARGIREA STRAZILOR INVECINATE

- ZONE DE PROTECTIE / INTERDICTIE**
- ZONA PROTECTIE LEA 20kV - 6 m. din ax
 - ZONA PROTECTIE LES 20kV - 1 m. din ax
 - ZONA PROTECTIE LEA 0.4kV - 1.5 m. din ax
 - ZONA PROTECTIE PLATFORME GOSPODARESTI 10 m

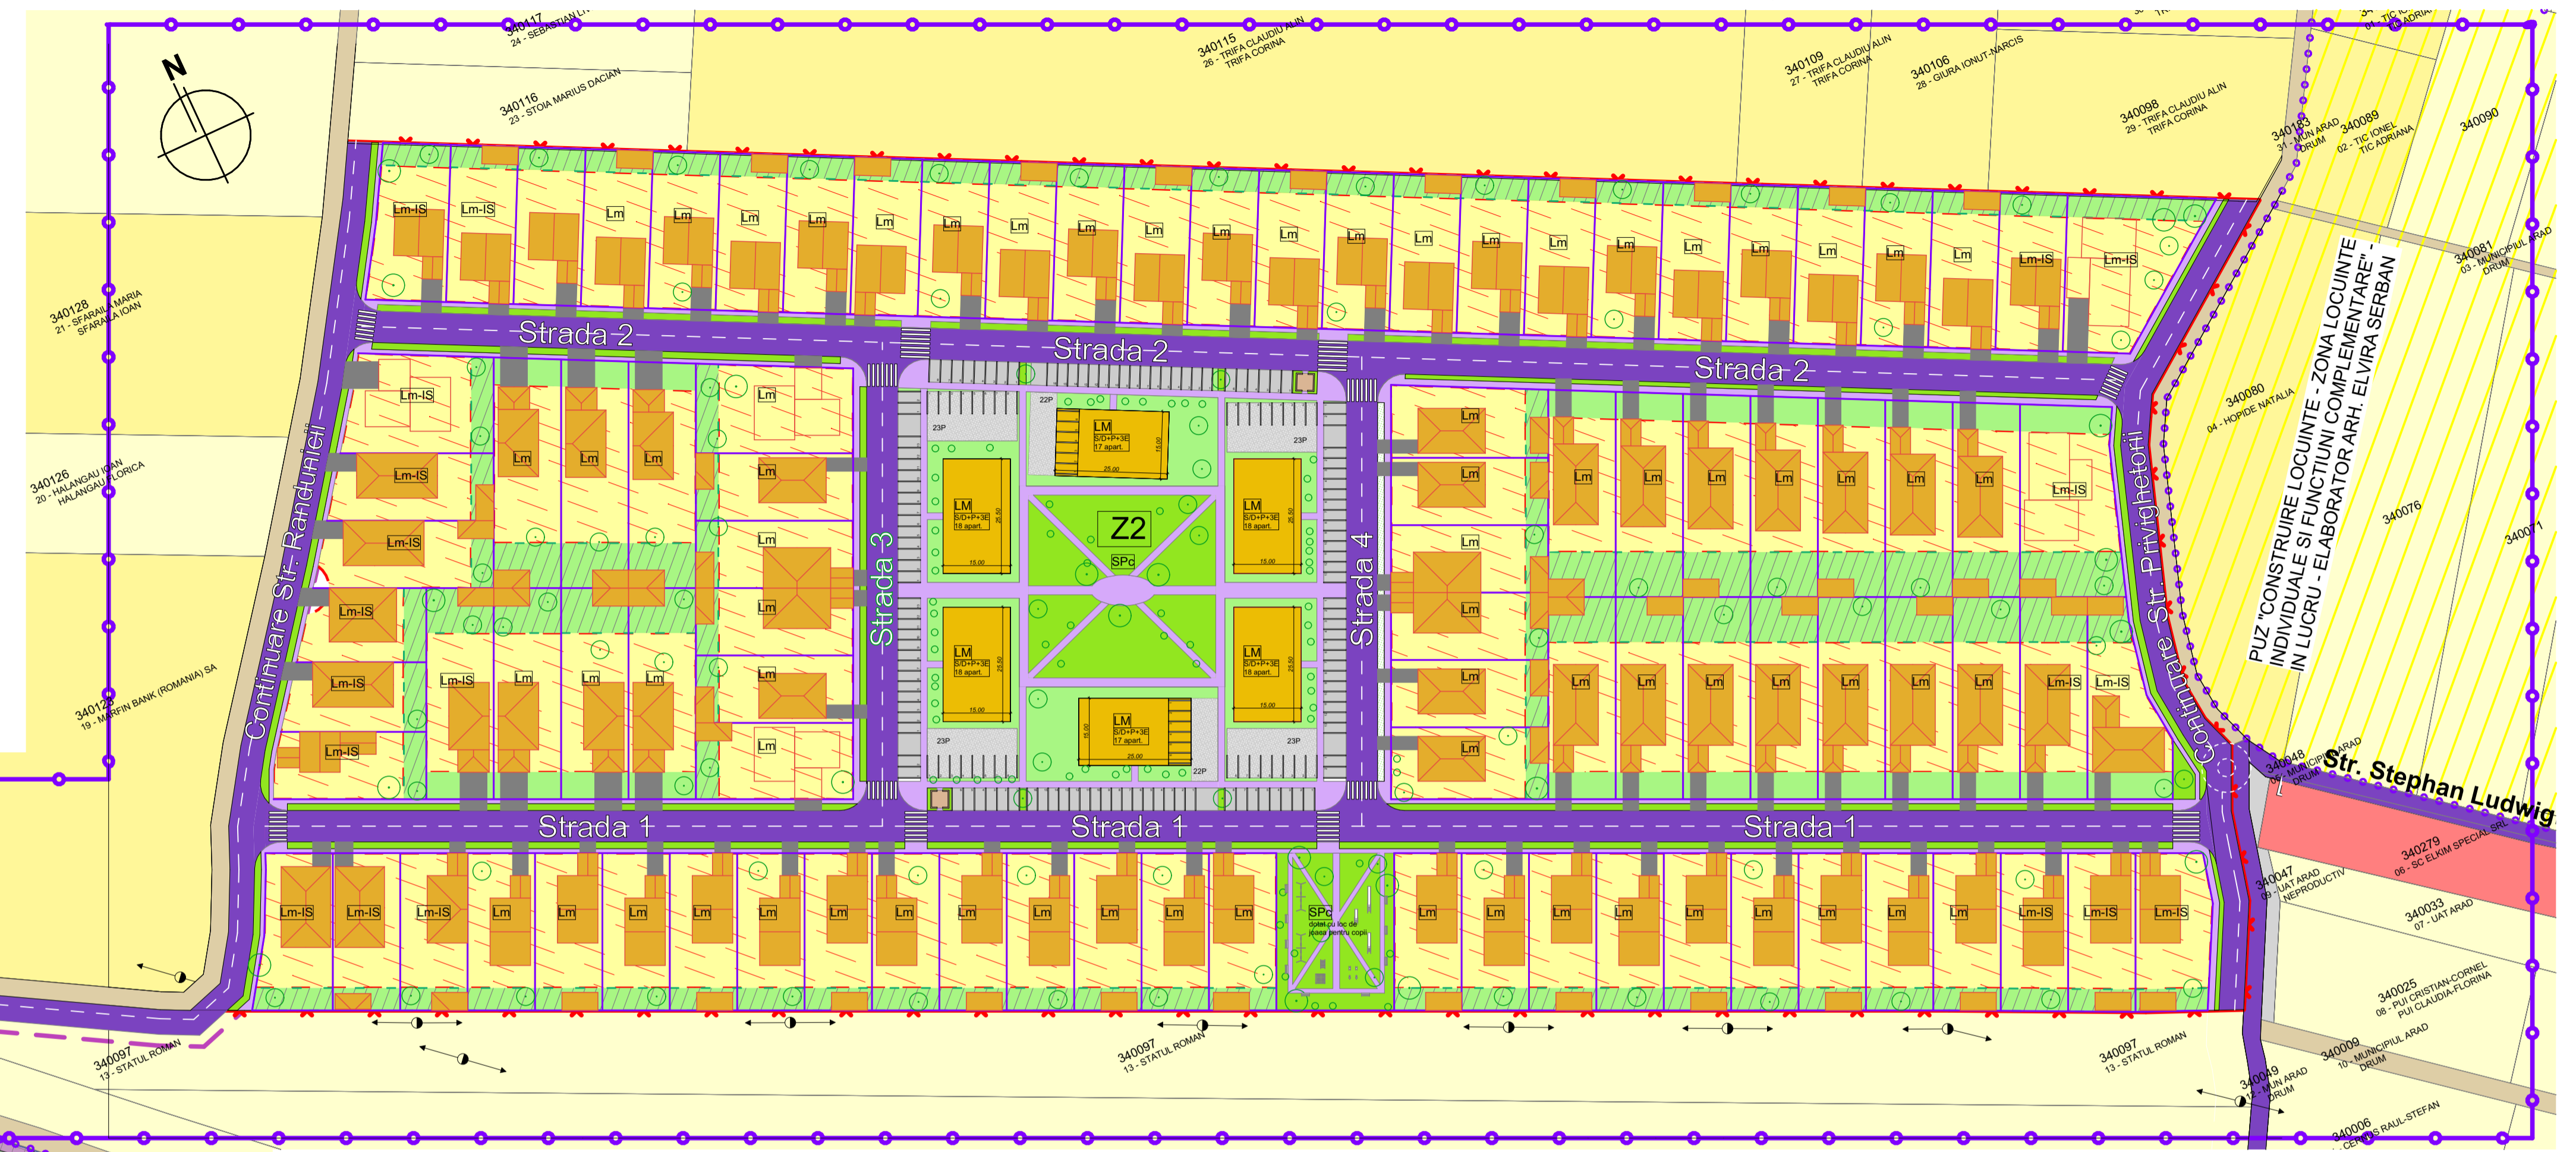

<p>STUDIO M SOIMA B-DUL. REVOLUTIEI, NR. 56, MANBARDA, ARAD. CUI. 36441261 J2/1045/2016 TEL. 0724/692511 STUDIO.M.ARAD@YAHOO.COM</p>		BENEFICIAR: Vlasin Narcis-Nataeal, Vlasin Anca DENUMIRE PROIECT: PUZ si RLU "ZONA LOCUINTE INDIVIDUALE SI COLECTIVE"		Proiect nr: 169/2021 P.U.Z. A.O.
SEF PROIECT:	Arh. Mircea Soima	SCARA 1:1000	Cartier Gradiste F.N. CF 340114 Arad, Romania POSIBILITATE DE MOBILARE, ILUSTRARE URBANISTICA	
PROIECTAT:	Arh. Mircea Soima		2022	format: A2 + 735/420
DESENAT:	Arh. Mircea Soima			A-04