


LIMITE	
	LIMITA ZONEI STUDIATE
	LIMITA INCINTA REGLEMENTATE
	LIMITA PARCELEI/CR EXISTENTE
	LIMITA DIG EXISTENT
	LIMITA ZONA NATURALA PROTEJATA - PARCUL NATURAL LUNCA MURESULUI
	LIMITA ZONA EDIFICABILA
	ZONA DE PROTECTIE DJ - 20,00m
RETELE EDILITARE EXISTENTE	
	LEA 20 kV - LINE ELECTRICA AERIANA 110kV
	LINE DE TELEFONIE
RETELE EDILITARE PROPUSE	
	CANALIZARE MENAJERA
	ALIMENTARE CU APA
	ALIMENTARE CU ENERGIE ELECTRICA
	CANALIZARE FLUVIALA
	REZERVOR VIDANLABI PROPUS
	FORAJ PROPUS
	POST TRAFU PROPUS
	REZERVIA APA

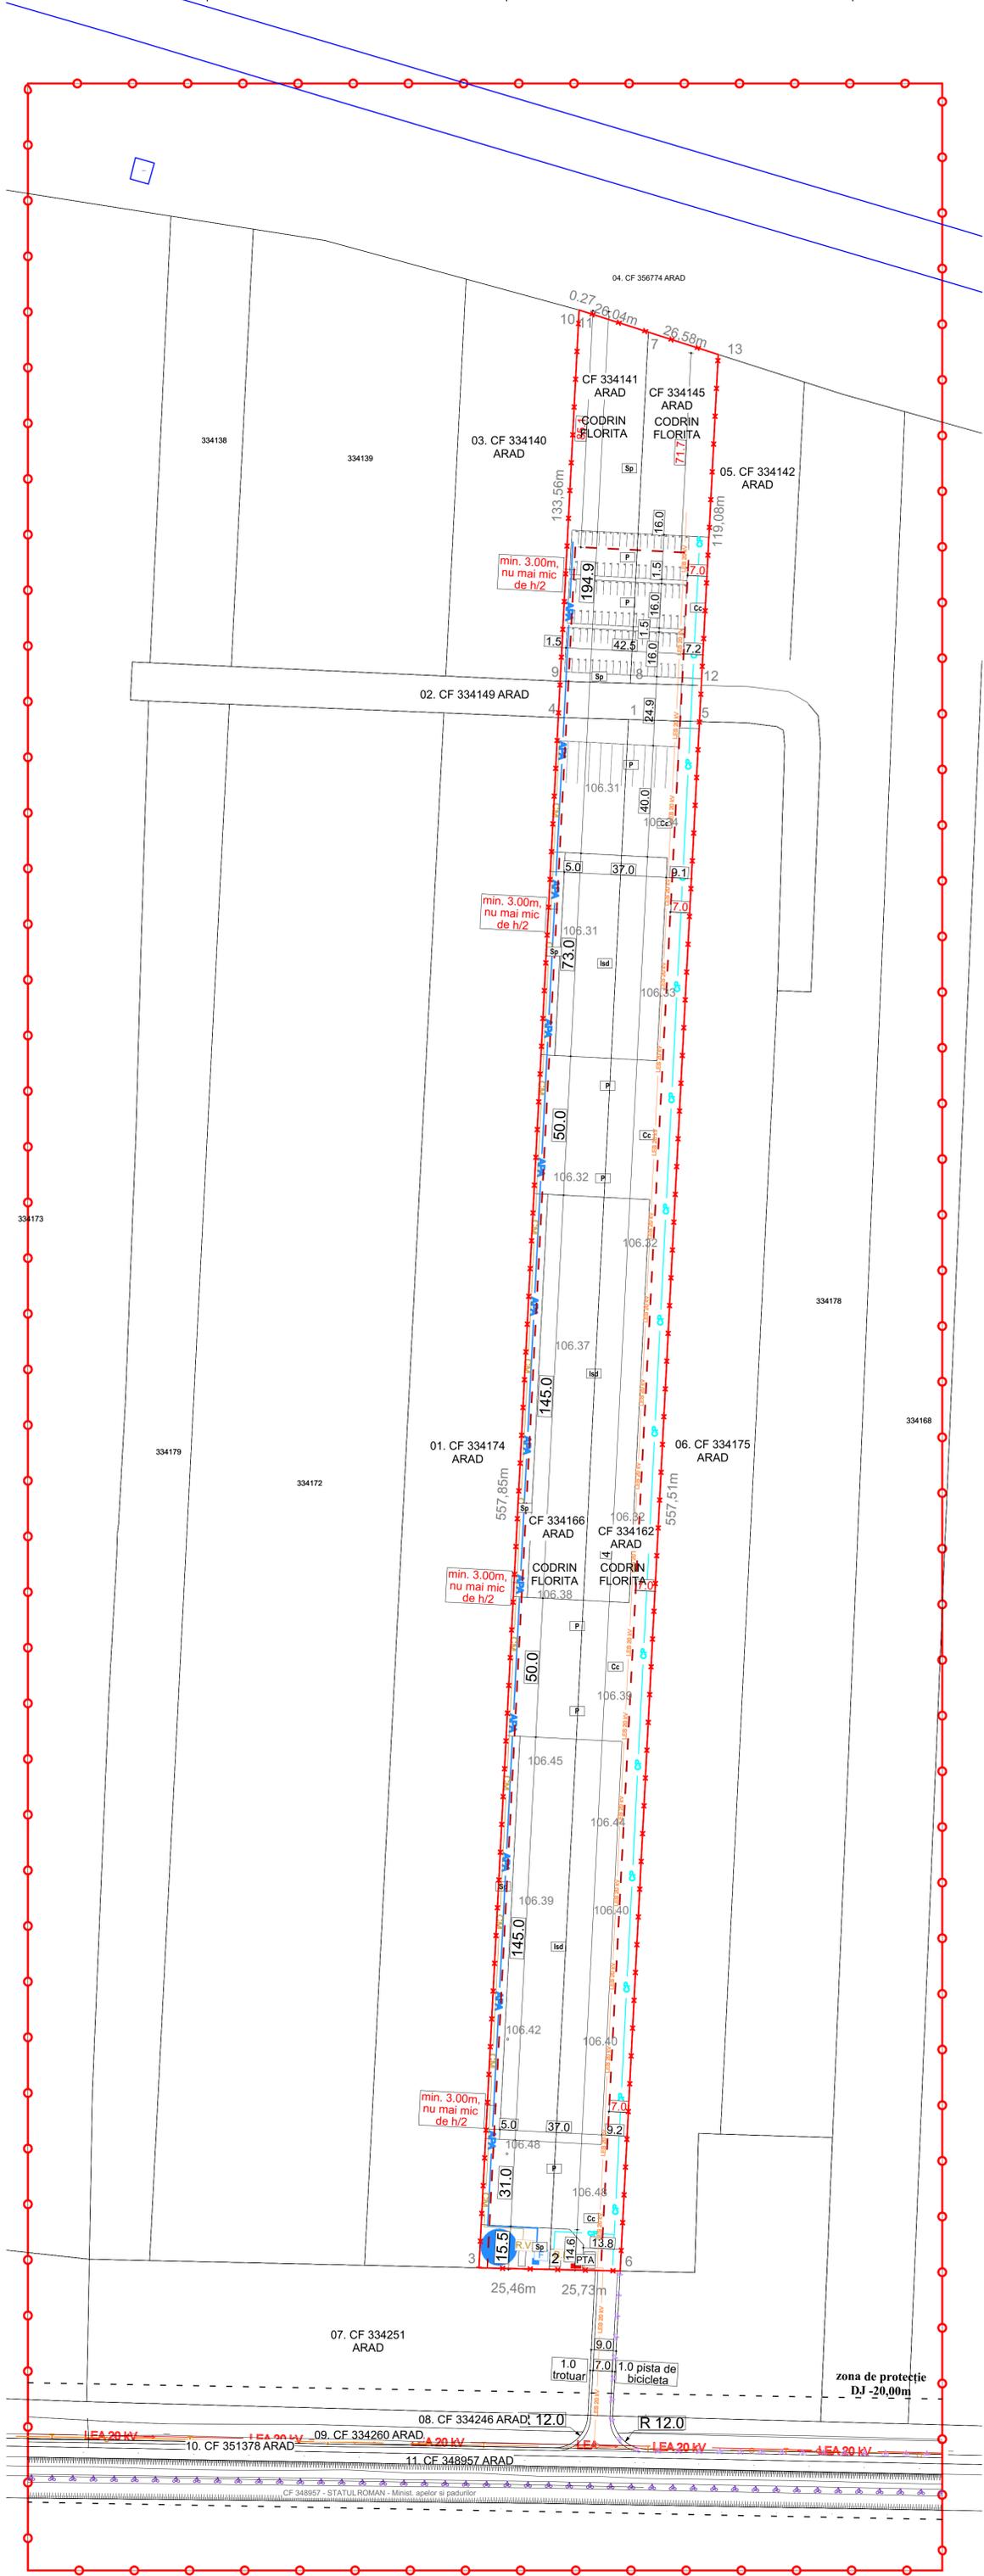

<p>PROIECTANT DE SPECIALITATE: S.C. SMART HOUSE COLOR S.R.L. STR. DR. LAZAR AUGUSTIN, NR. 7 J2/477.2017, CUI: RO37283429 web: www.smartproject.ro</p>		<p>STUDIO M SOIMA B-104, REVOLUTIEI, NR. 55, HANARBARA, ARAD. CUI: 366443261 - J2/1049/2016 TEL: 0724692511 - STUDIOH.ARAD@VANHO.COM</p>		<p>BENEFICIAR: CODRIN FLORITA</p> <p>DENUMIRE PROIECT: PUZ si RLU - ZONA SERVICII, COMERT SI DEPOZITARE</p>		<p>Proiect nr: 288/ 2025</p>
<p>SPECIFICATIE: NUME SI PRENUME</p>		<p>SEMNATURA</p>		<p>SEF PROIECT: Arh. Mircea Soima</p>		<p>SCARA: 1:1000</p>
<p>DESENAT: Ing. NICORAS IONUT-VASILE</p>		<p>PROIECTAT:</p>		<p>PROIECTAT: Arh. Mircea Soima</p>		<p>2025</p>
<p>PROIECTAT: Ing. NICORAS IONUT-VASILE</p>		<p>DESENAT:</p>		<p>DESENAT: Arh. Mircea Soima</p>		<p>2025</p>
<p>REGLEMENTARI EDILITARE</p>						<p>Format: A1(64X96)</p>
<p>A-04</p>						<p>A-04</p>