

PLAN TOPOGRAFIC

U.A.T. ARAD

SCARA: 1:500

ADRESA IMOBILULUI

mun. Arad, strada Cornel Radu, nr. 9

NUMAR CADASTRAL

353251

SUPRAFATA MASURATA


3574

CARTEA FUNCIARA NR.:

353251

UAT

ARAD

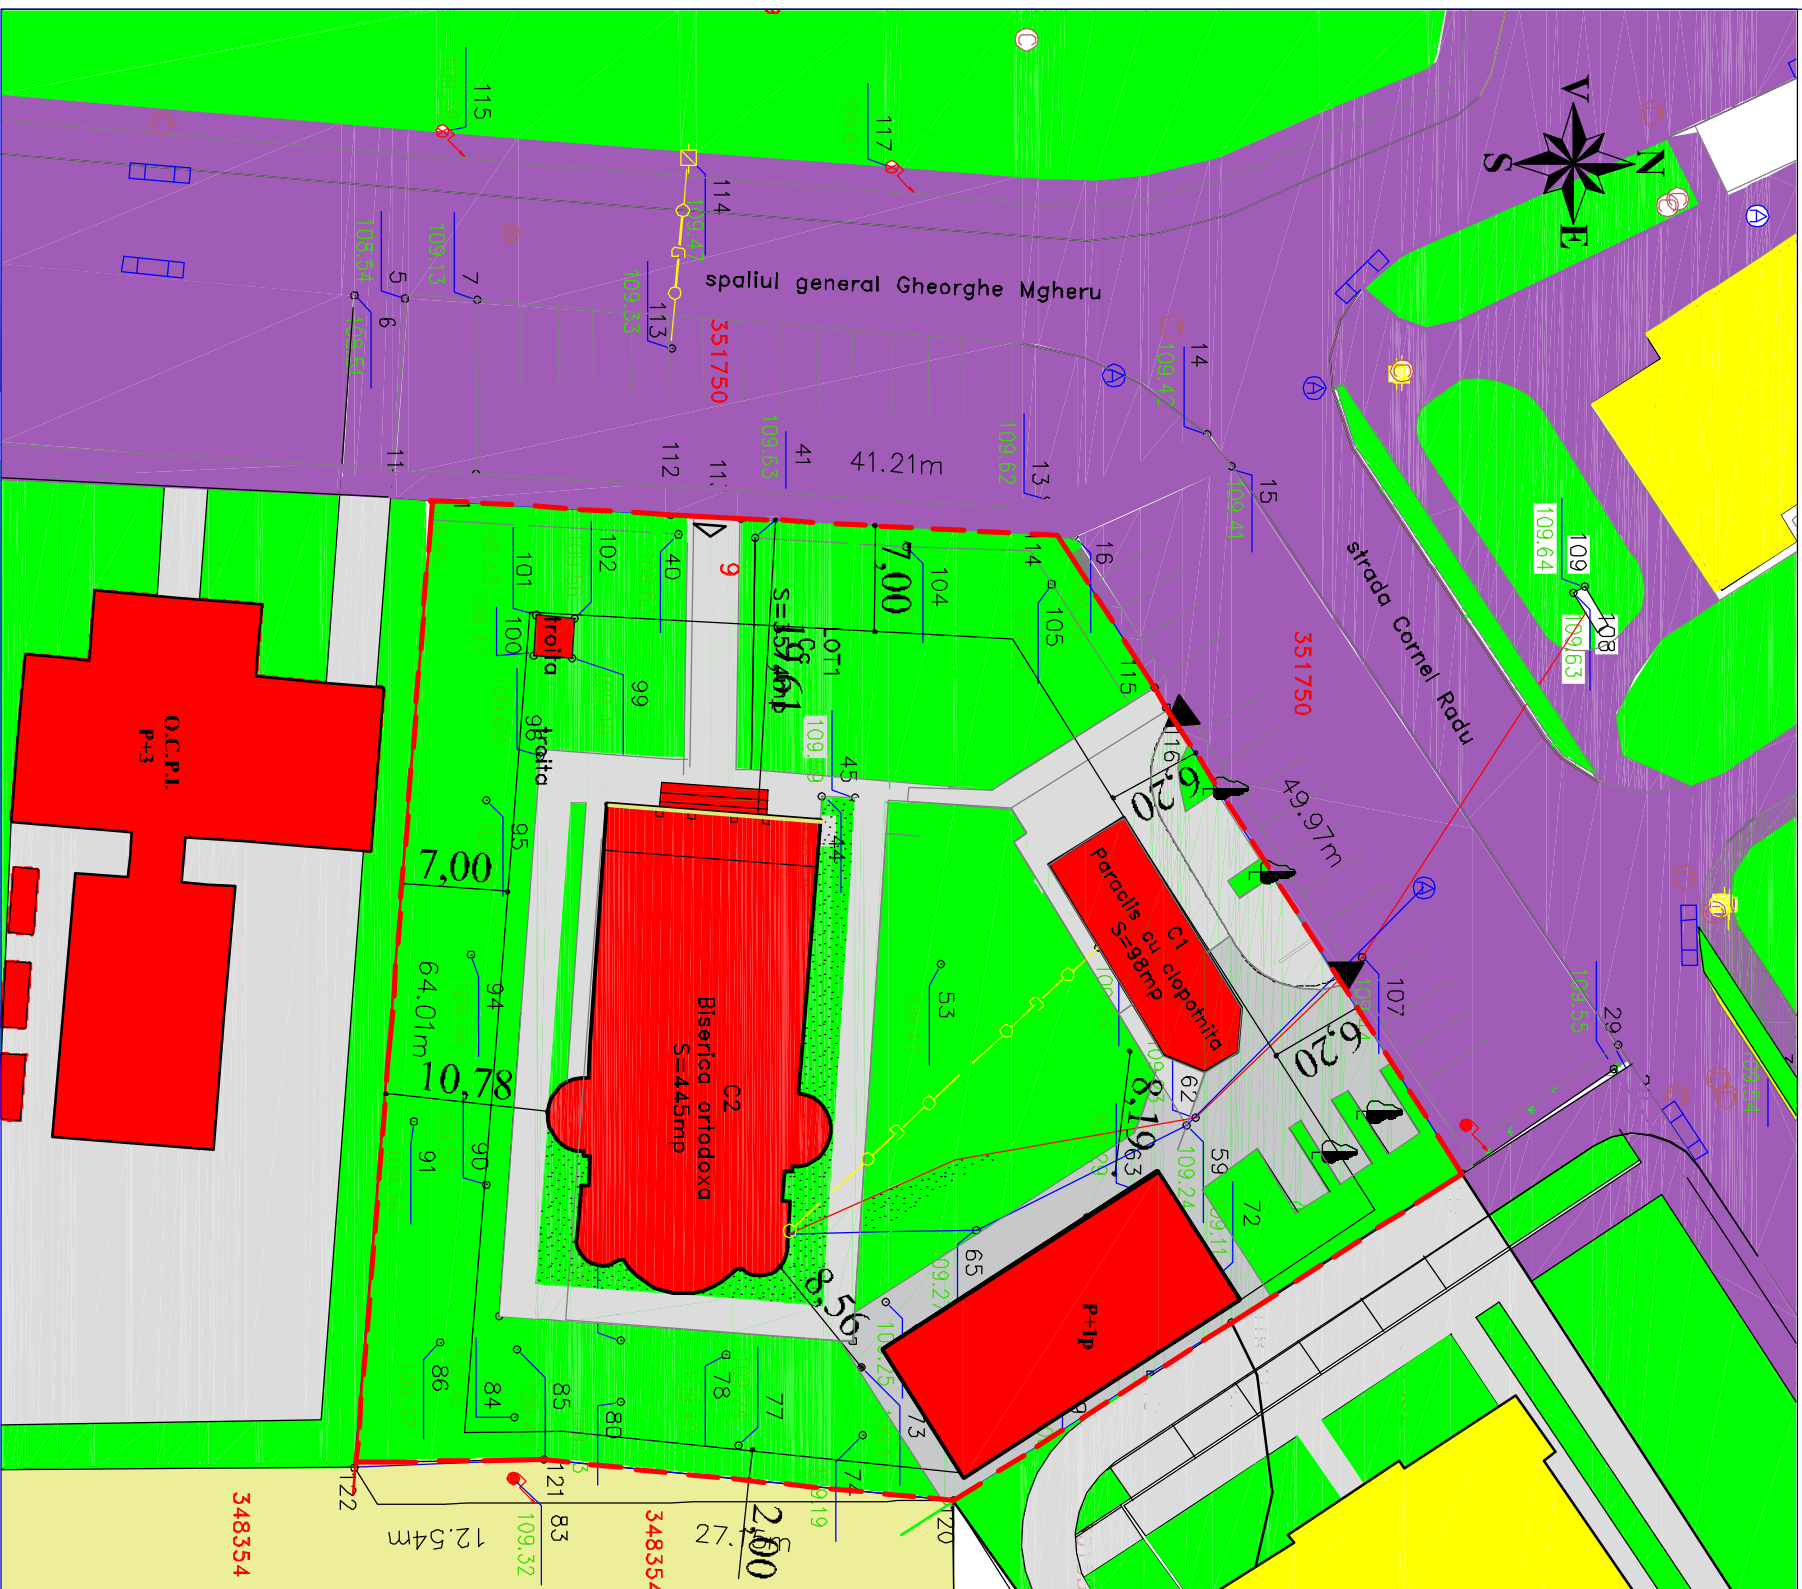

P.U.Z. CONSTRUIRE CENTRU PAROHIAL
ADMINISTRATIV-
MOBILARE PROPUSA

INCADRARE IN ZONA



- LIMITA ZONA STUDIATA
- LIMITA INCINTA
- ZONA DE LOCUIT
- ZONA DOTARI DE CULT
- ZONA SERVICII
- ZONA SPATII VERZI AMENAJATE
- ZONA CIRCULATII IN INCINTA
- ZONA CIRCULATII PUBLICE
- TEREN LIBER
- ZONA EDIFICABILA

- LEGENDA
- INDICAR PUNCT
 - MARCAJ PUNCT
 - REZAVA-TIE PUNCT
 - LIMITA IMOBIL/CONSTR.
 - STALP DIN BETON
 - BETON GAZ
 - NUTRA AVA
 - CONDUCTIA ACUMULARE
 - CANAL VITARE CANAL
 - RIGOLE SCOTCHERE
 - SPATIU VERDE
 - LIMB ELECTRICA AERIANA PE STALPI DE BETON
 - LIMB TELEFONICA AERIANA PE STALPI DE LEAN

Verificator/ Expert	Semnatura	Cerinta
---------------------	-----------	---------

PRO URBAN S.R.L.



arhitectura, urbanism, design
P-tul Revolutiei nr. 7, 4029360/1994

Sef proiect	arh. Serban Elvira	Scara	1:500	CONSTRUIRE CENTRU PAROHIAL ADMINISTRATIV Str. Cornel Radu nr. 9	Faza	SO
Proiectant	arh. Serban Elvira					
Desenat	arh. Serban Elvira		Data	2024	MOBILARE PROPUSA	Pl. nt. 03