




Fatada principala

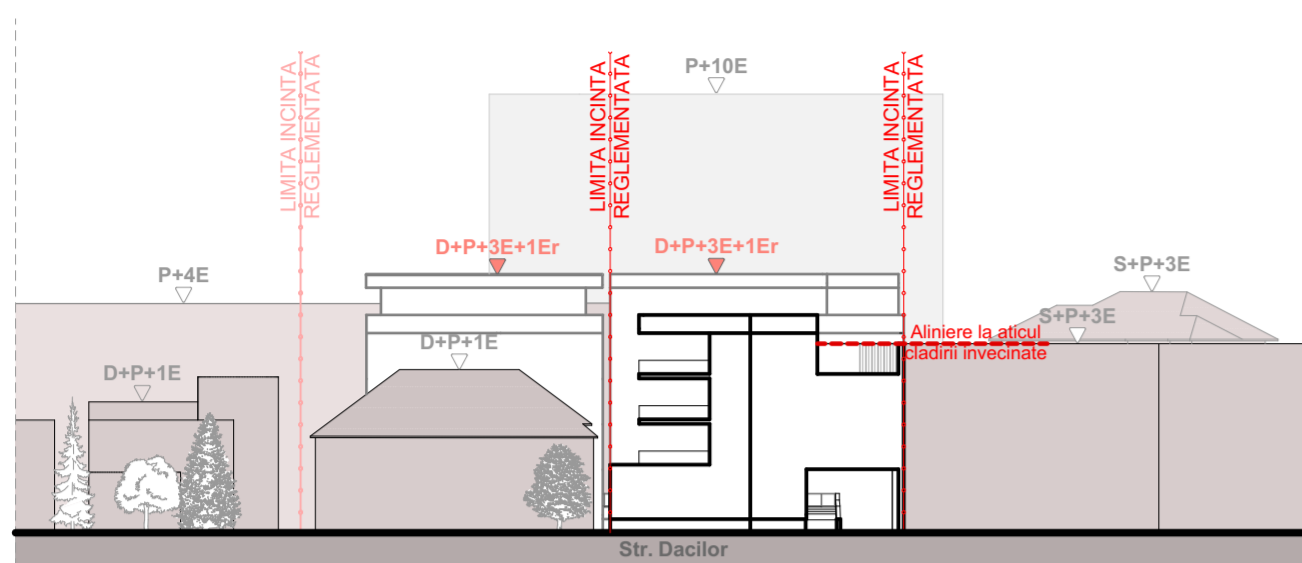

Secțiune

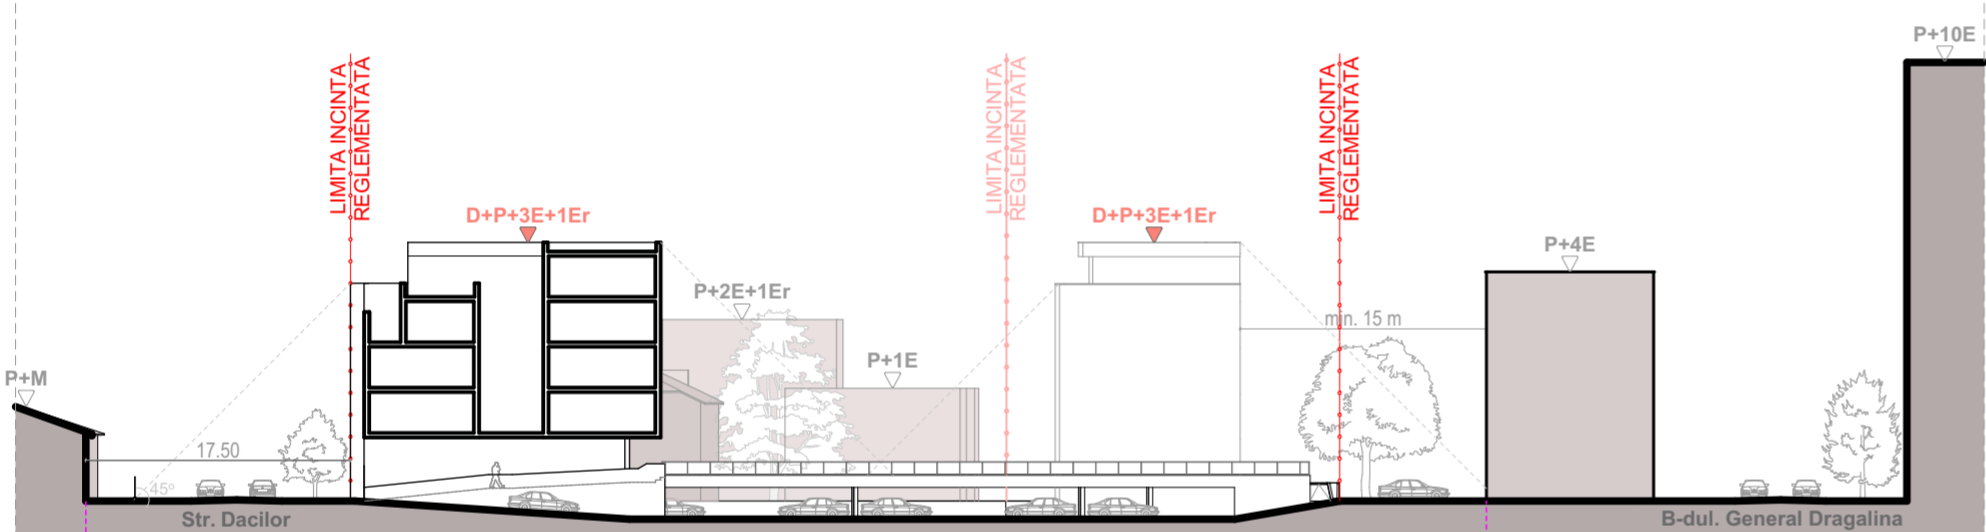

Axonometrie

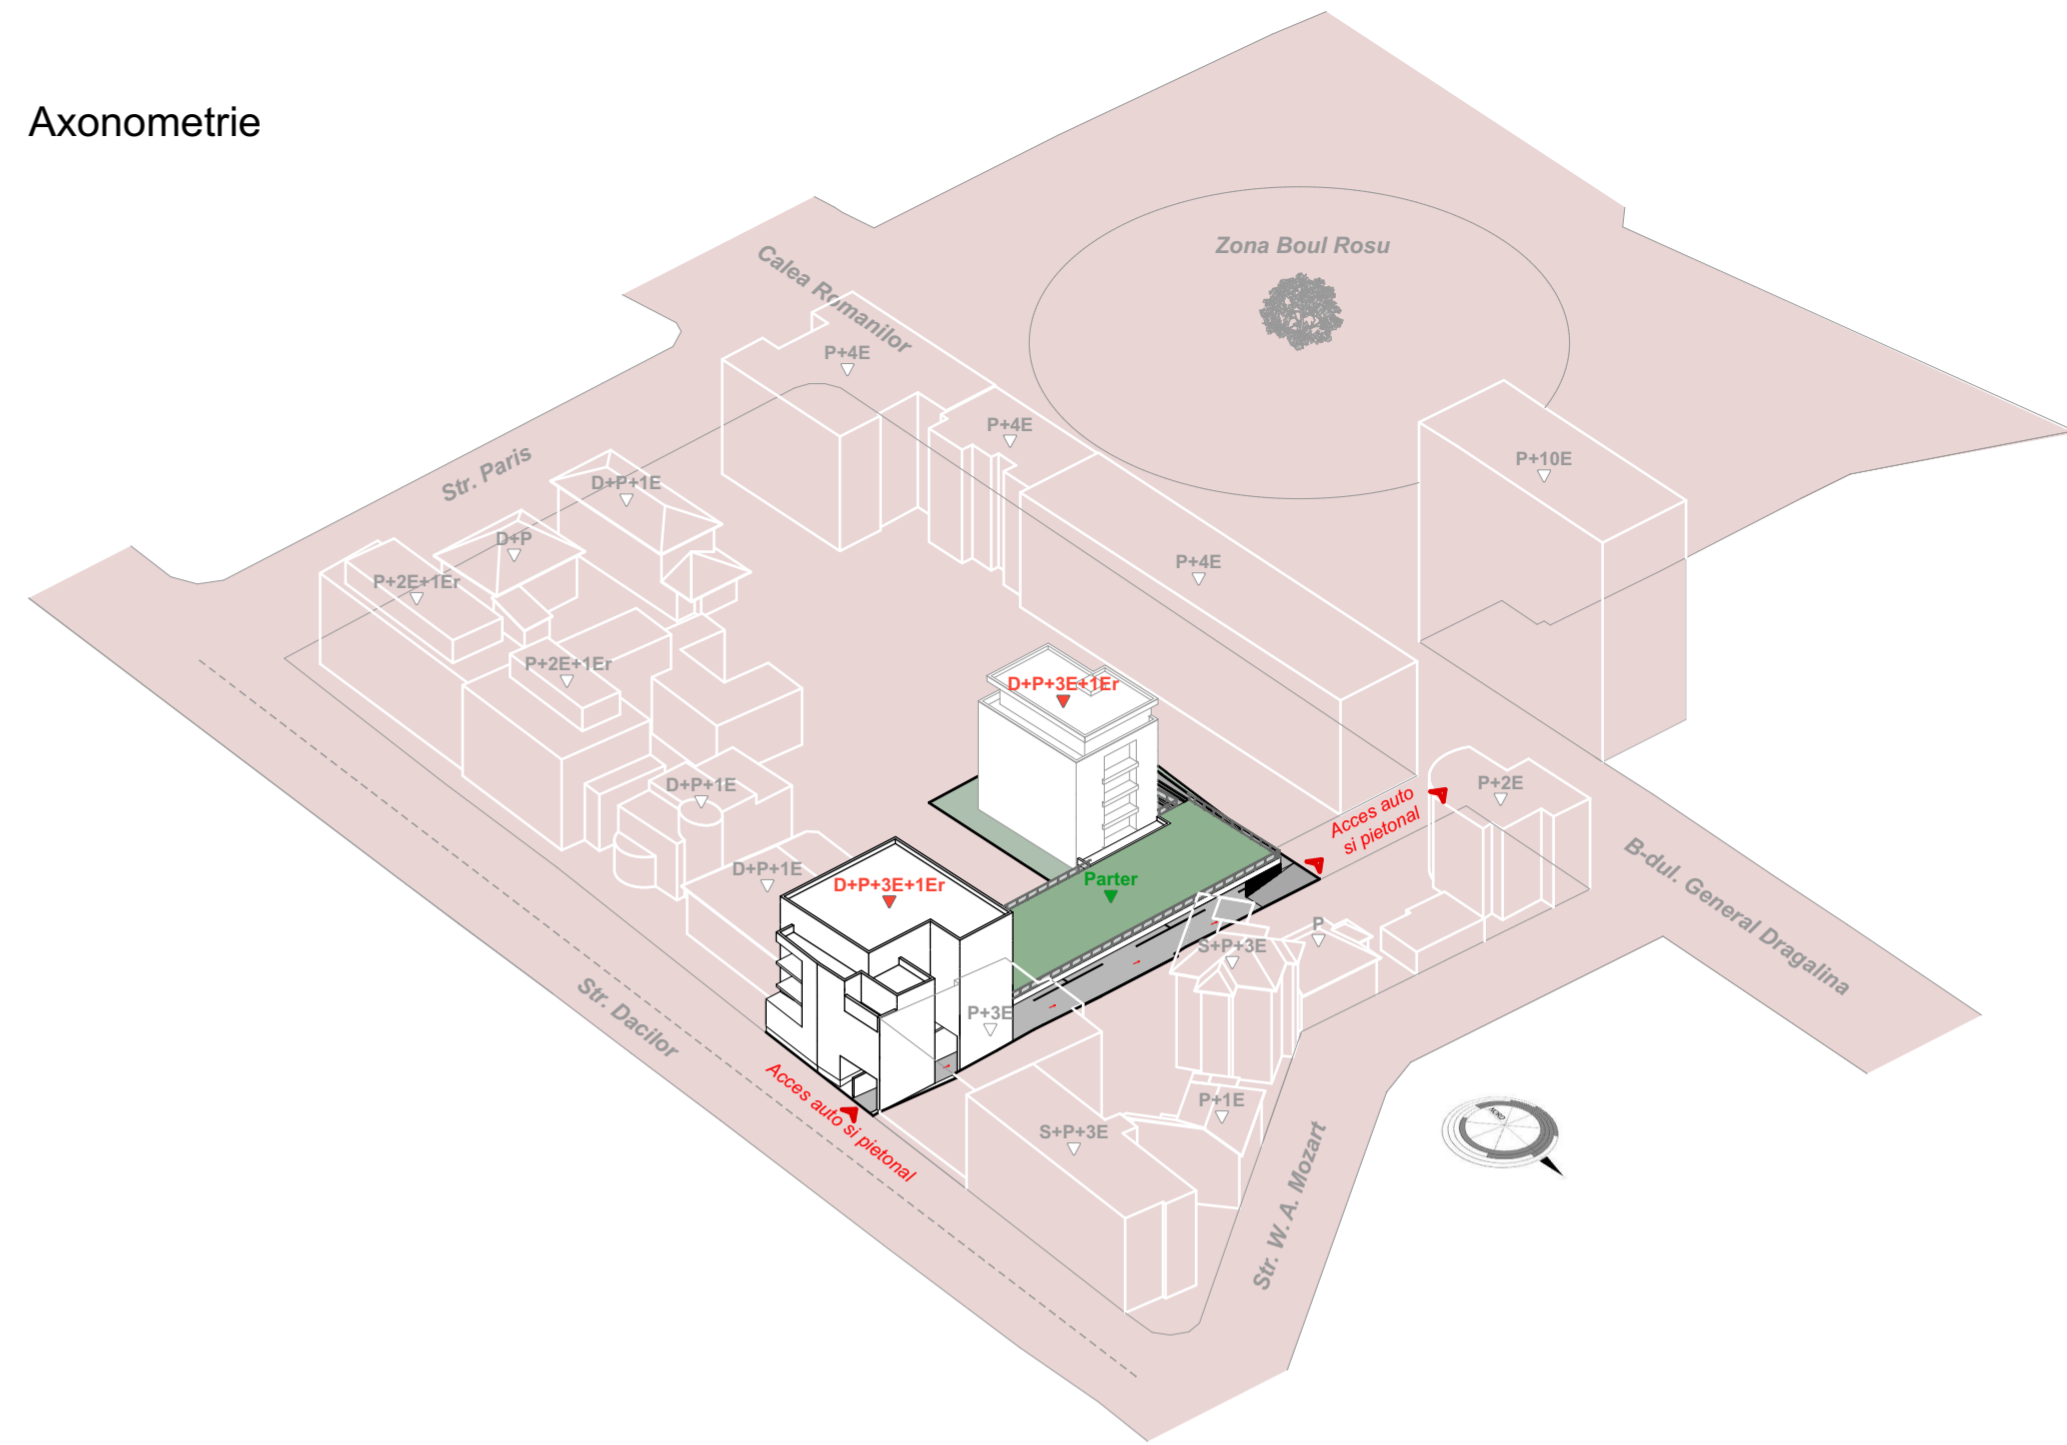

STUDIU DE OPORTUNITATE
ANSAMBLU LOCUINTE COLECTIVE SI SPATII
COMERCIALE/PRESTARI SERVICII CU
AMENAJARILE AFERENTE
 Mun. Arad, str. Dacilor, nr. 6 si B-dul. General Ion Dragalina, nr. 11
3 STUDIU VOLUMETRIC



----- LIMITA INCINTA REGLEMENTATA
 SUPRAFATA TEREN = 1.669 mp conf. CF nr. 347982 Arad: 834 mp
 CF nr. 347983 Arad: 835 mp

Proiectant general:	TARA PLAN s.r.l. mun. Arad, str. Tudor Vladimirescu 15A, cod postal 310010, jud. Arad Nr. Reg. Com. 302/1251/2006, CUI RO 18832512 BRD Arad - RO14.BRDE 0205.V189.3550.0200. tel. 0749.111.572, tel. 0728.365.027 e-mail: danielbursachi@gmail.com	BENEFICIAR:	PROMOTII SI CONSTRUCTII SRL	Pr. nr.:	334/2024
Sef proiect:	arh. Tuțu Andreea	DENUMIRE PROIECT:	PUZ si RLU "ANSAMBLU LOCUINTE COLECTIVE SI SPATII COMERCIALE/PRESTARI SERVICII CU AMENAJARILE AFERENTE"	OBIECT:	S.O.
Proiectat:	arh.stag. Oana Holomei	Scara:	1:500	DENUMIRE PLANȘĂ:	Nr.plansă 03A
Desenat:	arh.stag. Oana Holomei	feb. 2024			STUDIU VOLUMETRIC