

PLAN URBANISTIC ZONAL




LEGENDA:

DELIMITARE

- ZONA STUDIATA 35 983 mp
- INCINTA CU PROPUNERI 11 358 mp

ZONIFICARE

- ZONA PENTRU LOCUINTE (CURTI CONSTRUCTII)
- TEREN ARABIL
- CAI DE COMUNICATIE

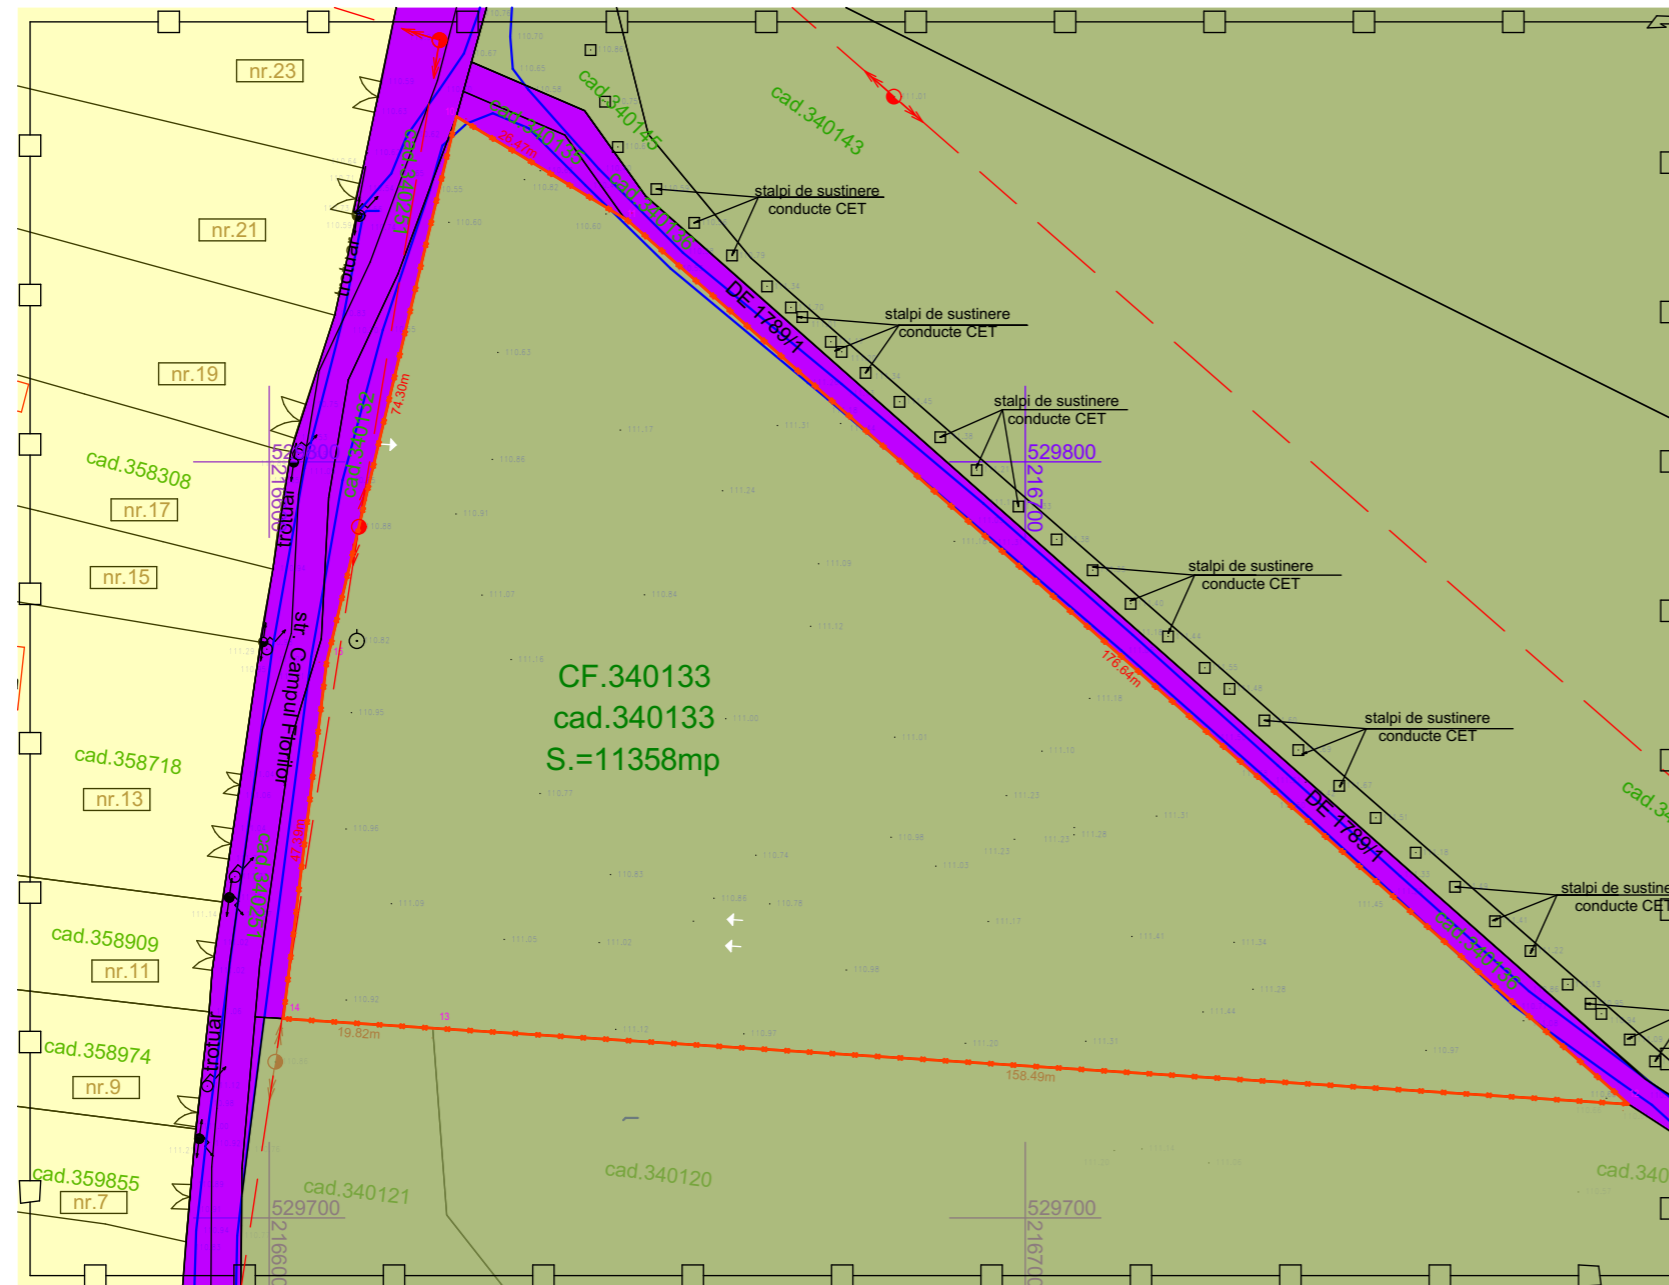

LEGENDA:

- lampadar
- linie electrica aeriana
- stalp de joasa tensiune
- stalp de inalta tensiune
- constructie casa
- constructie anexa
- gard plasa
- limita proprietate
- numar cadastral
- taluz
- canal/sant
- pod beton
- indicator
- cota nivel

Parcela (340133)

Nr. Pct.	Coordonate pct.de contur		Lungimi laturi D(i,i+1)
	X [m]	Y [m]	
10	529845.675	216624.759	26.473
11	529831.945	216647.393	176.635
12	529715.033	216779.800	158.491
13	529725.091	216621.628	19.824
14	529726.349	216601.844	47.387
15	529773.387	216607.581	74.301

S(340133)=11357.81mp P=503.111m

CALITATE	NUME	SEMANTURA	CERINTA	REFERAT / EXPERTIZA NR.	DATA
EXPERT					
VERIFICATOR					
STACONS proiectare & consultanta <small>Bulevardul Decembrie 1989, nr. 6 Arad CP 310133 Tel: 0257/210985 Fax: 0257/210989 stacons_arad@stacons.com www.stacons.ro</small>				ISO 9001 : 2015	
				Beneficiar: SEBASTIAN LIVIU-DAN RADU ANGELA	
SPECIFICATIE				Titlu proiect:	
SEF PROIECT		SEMNATURA		INTOCMIRE PUZ SI RLU AFERENT "CONSTRUIRE ZONA REZIDENTIALA" mun.Arad, CF nr. 340133 ARAD	
PROIECTAT		Data:		Titlu plansa:	
DESENAT		martie 2023		SITUATIA EXISTENTA	
				Plansa nr.: 02	