



SITUATIA EXISTENTA

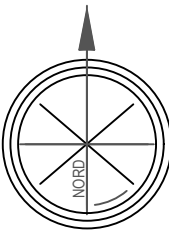


FRONTUL STRADAL EXISTENT

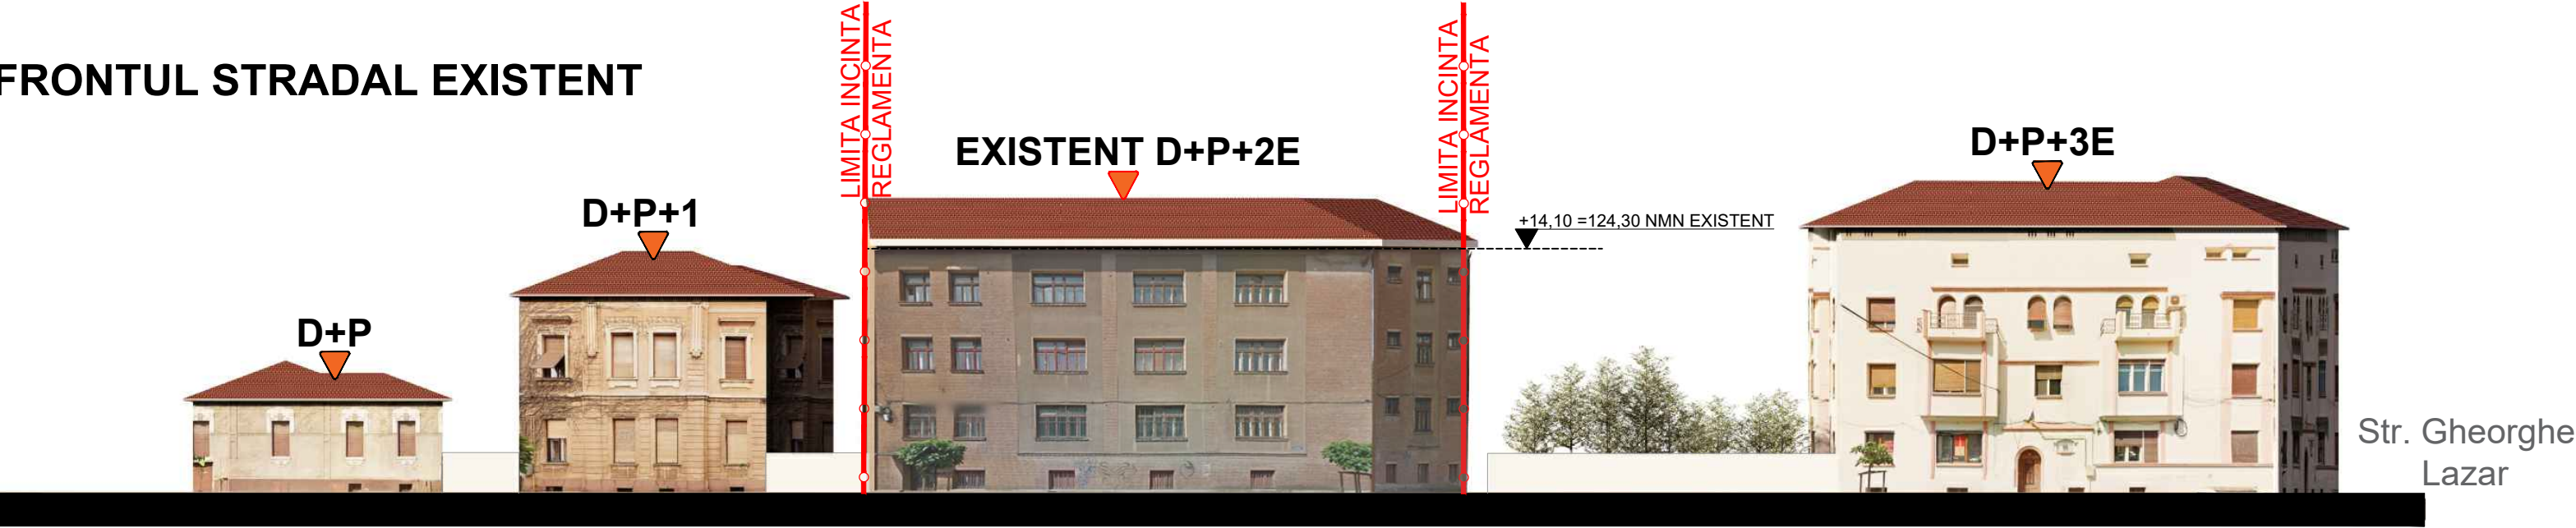


PLAN URBANISTIC ZONAL
REGLEMENTAREA FUNCTIUNII DE LOCUIRE
COLECTIVA PRIN SUPRAETAJARE SI MODIFICARE
LA CLADIREA EXISTENTA
Loc. Arad, B-dul. Decebal, nr. 32, CF nr. 317304 Arad
6 MATERIAL DOCUMENTAR
Analiza desfasurata stradala


FRONTUL STRADAL PROPOS

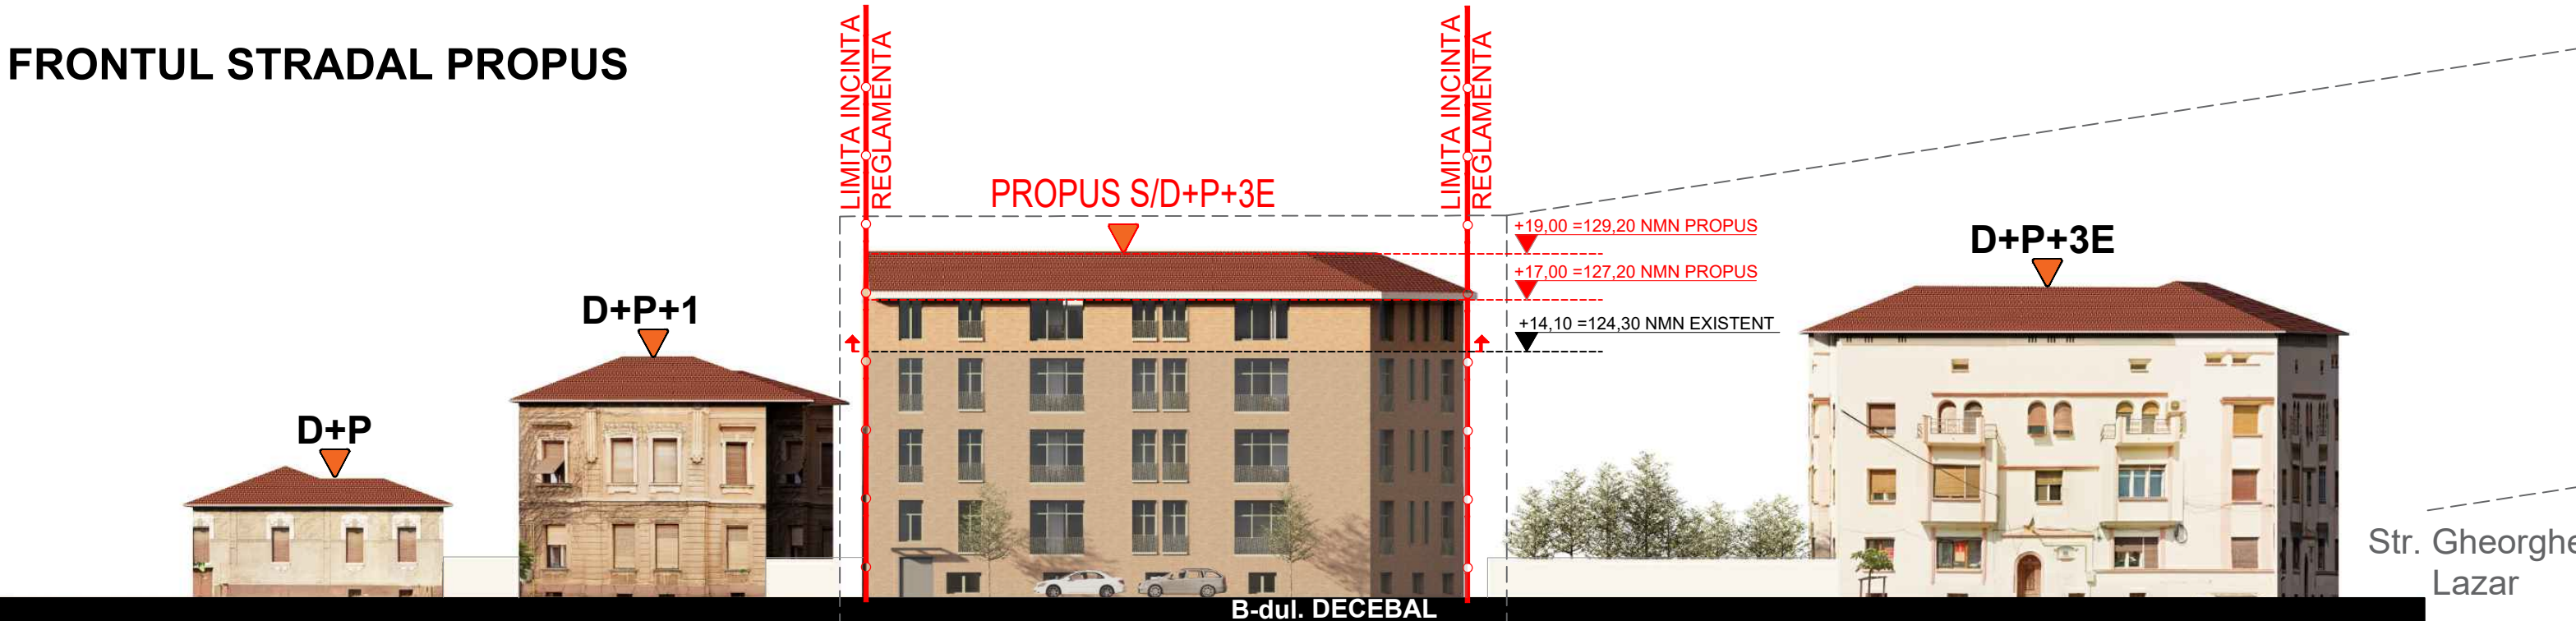

SECTIUNEA STRADAL EXISTENT

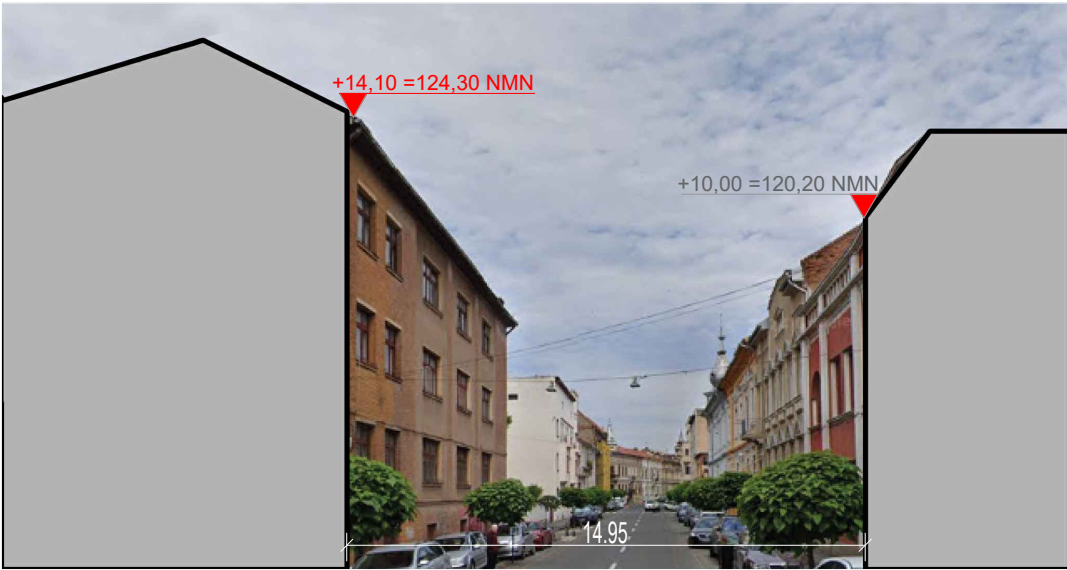

SECTIUNEA STRADAL PROPUSA

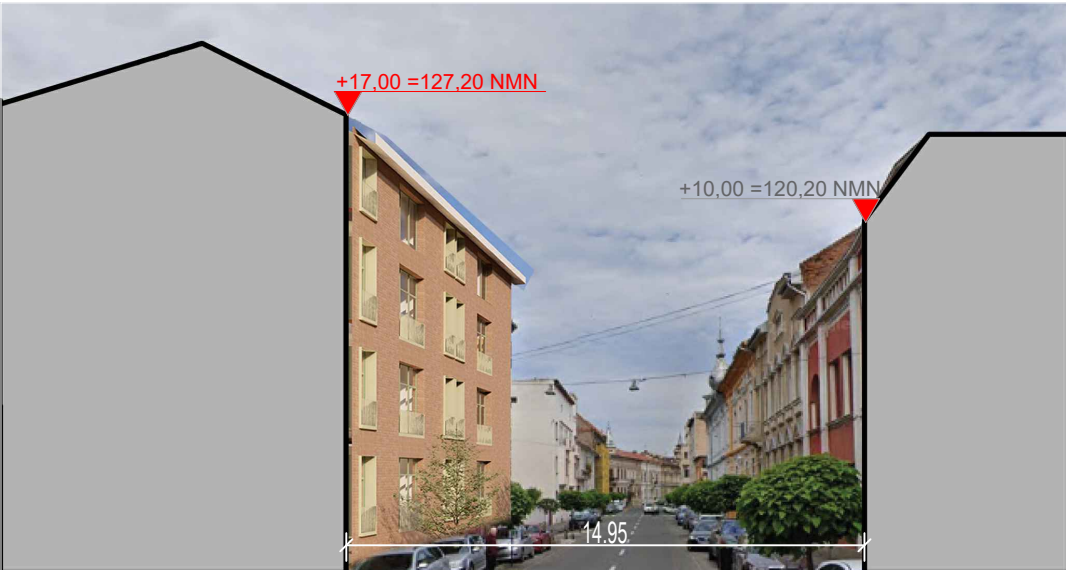

LEGENDA

- LIMITA INCINTA REGLEMENTATA
- S teren = 506 mp, conform CF nr. 317304 Arad
- Teren proprietate PASCA FLORIN - LUCIAN
- LOCUINTE COLECTIVE PROPUSE
- LOCUINTE COLECTIVE EXISTENTE

Proiectant general:		TARA PLAN S.R.L. mun. Arad, str. Tudor Vladimirescu, nr. 15A, cod postal 310010, jud. Arad, Nr. Reg. Com. 302/1251/2006, CUI RO 18832512 tel. 0749.111.572, tel. 0728.365.027 e-mail: danielauraschi@gmail.com		BENEFICIAR: PASCA FLORIN LUCIAN		Pr. nr.:
		P.U.Z si R.L.U " REGLEMENTAREA FUNCTIUNII DE LOCUIRE COLECTIVA PRIN SUPRAETAJARE SI MODIFICARE LA CLADIREA EXISTENTA"				394/2025
Sef proiect		arh. Tuțu Andreea		ADRESA: loc. Arad, b-dul Decebal, nr. 32, CF nr. 317304 Arad		
Proiectat		arh. Holomei Oana		Scara: 1:500		P.U.Z.
Desenat		arh. Holomei Oana		Aug. 2025		
				DENUMIRE PLANSĂ: MATERIAL DOCUMENTAR		Nr.plansa 06A
				Analiza desfasurata stradala		